


Location Plan

Site Address: Easting: 619221 Northing: 259065

Date Produced: 25-May-2023

Scale: 1:1250 @A4

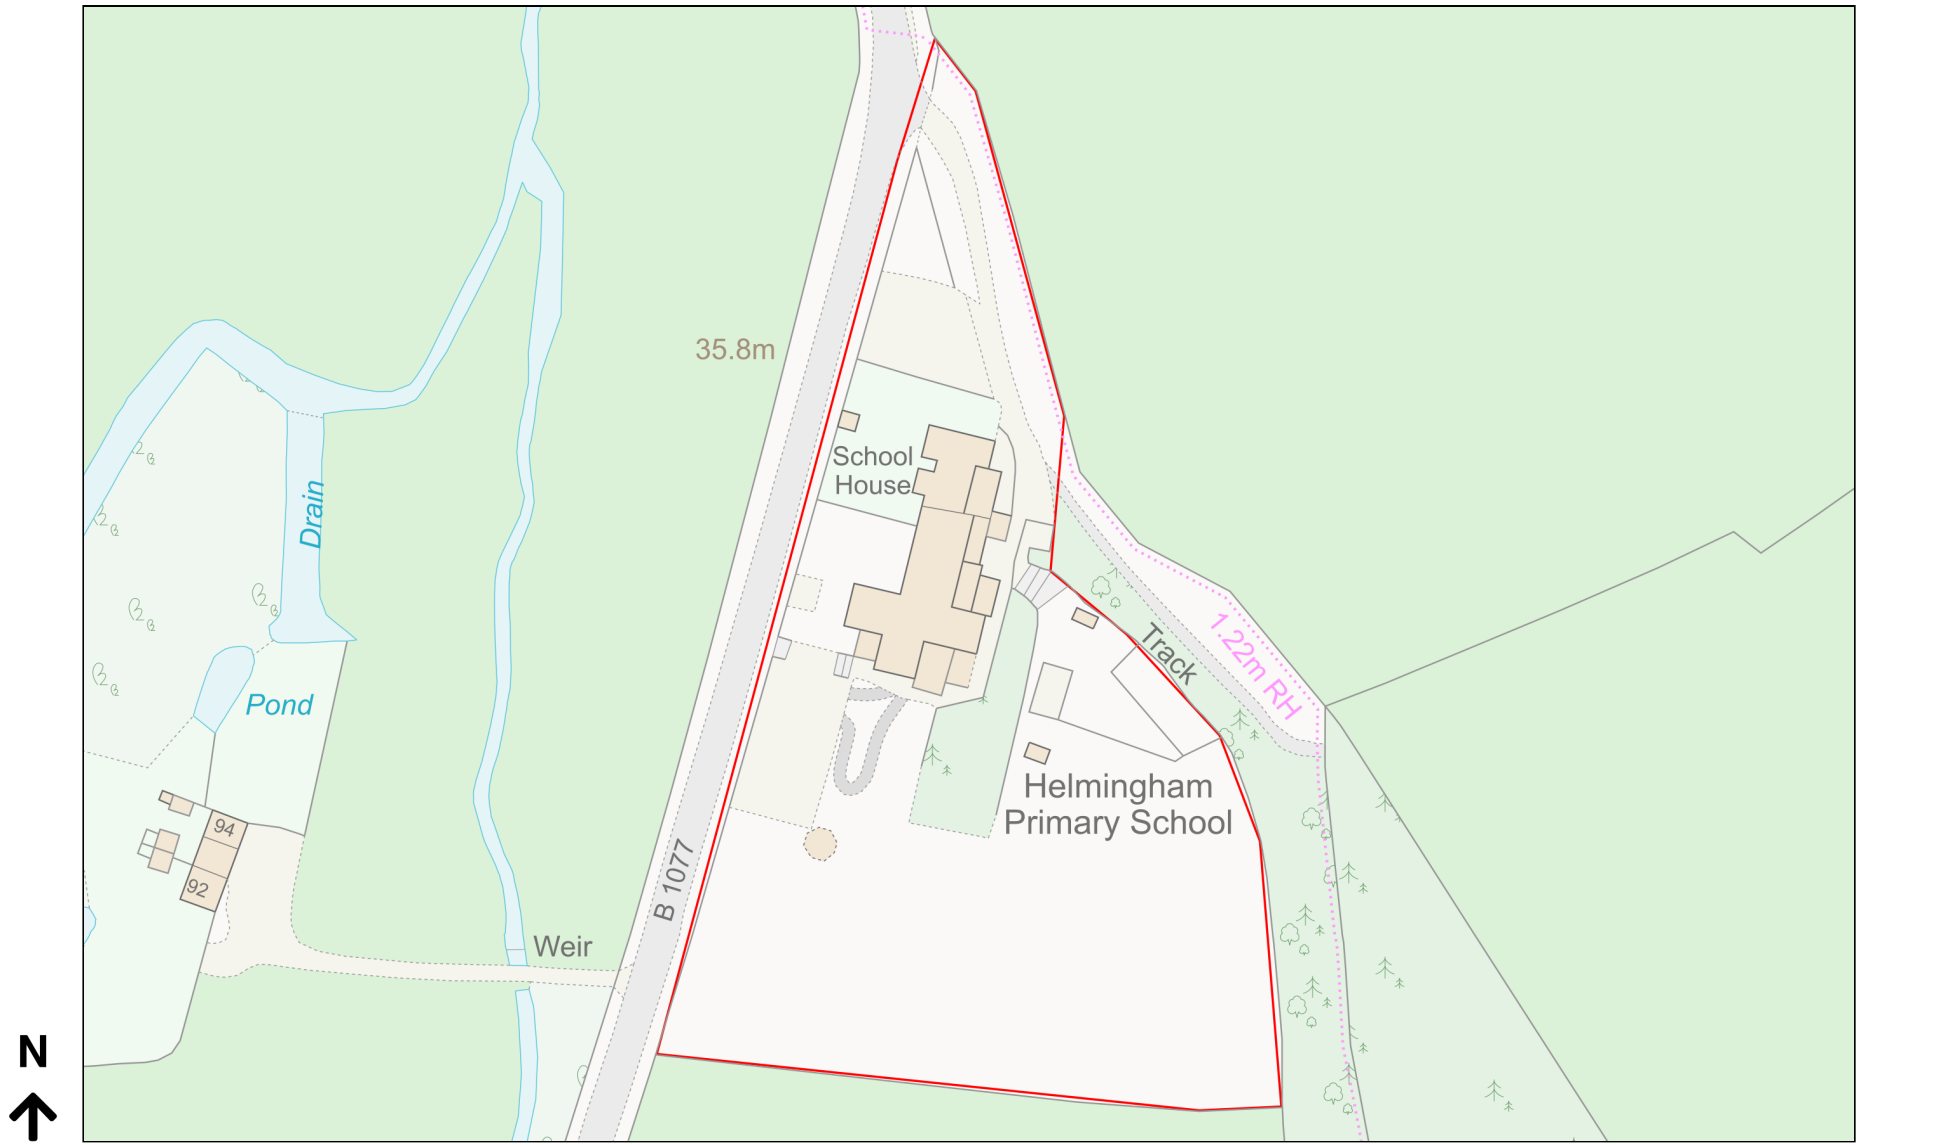

Planning Portal Reference: PP-12165077v1