


# Helmingham Primary School outdoor shelter

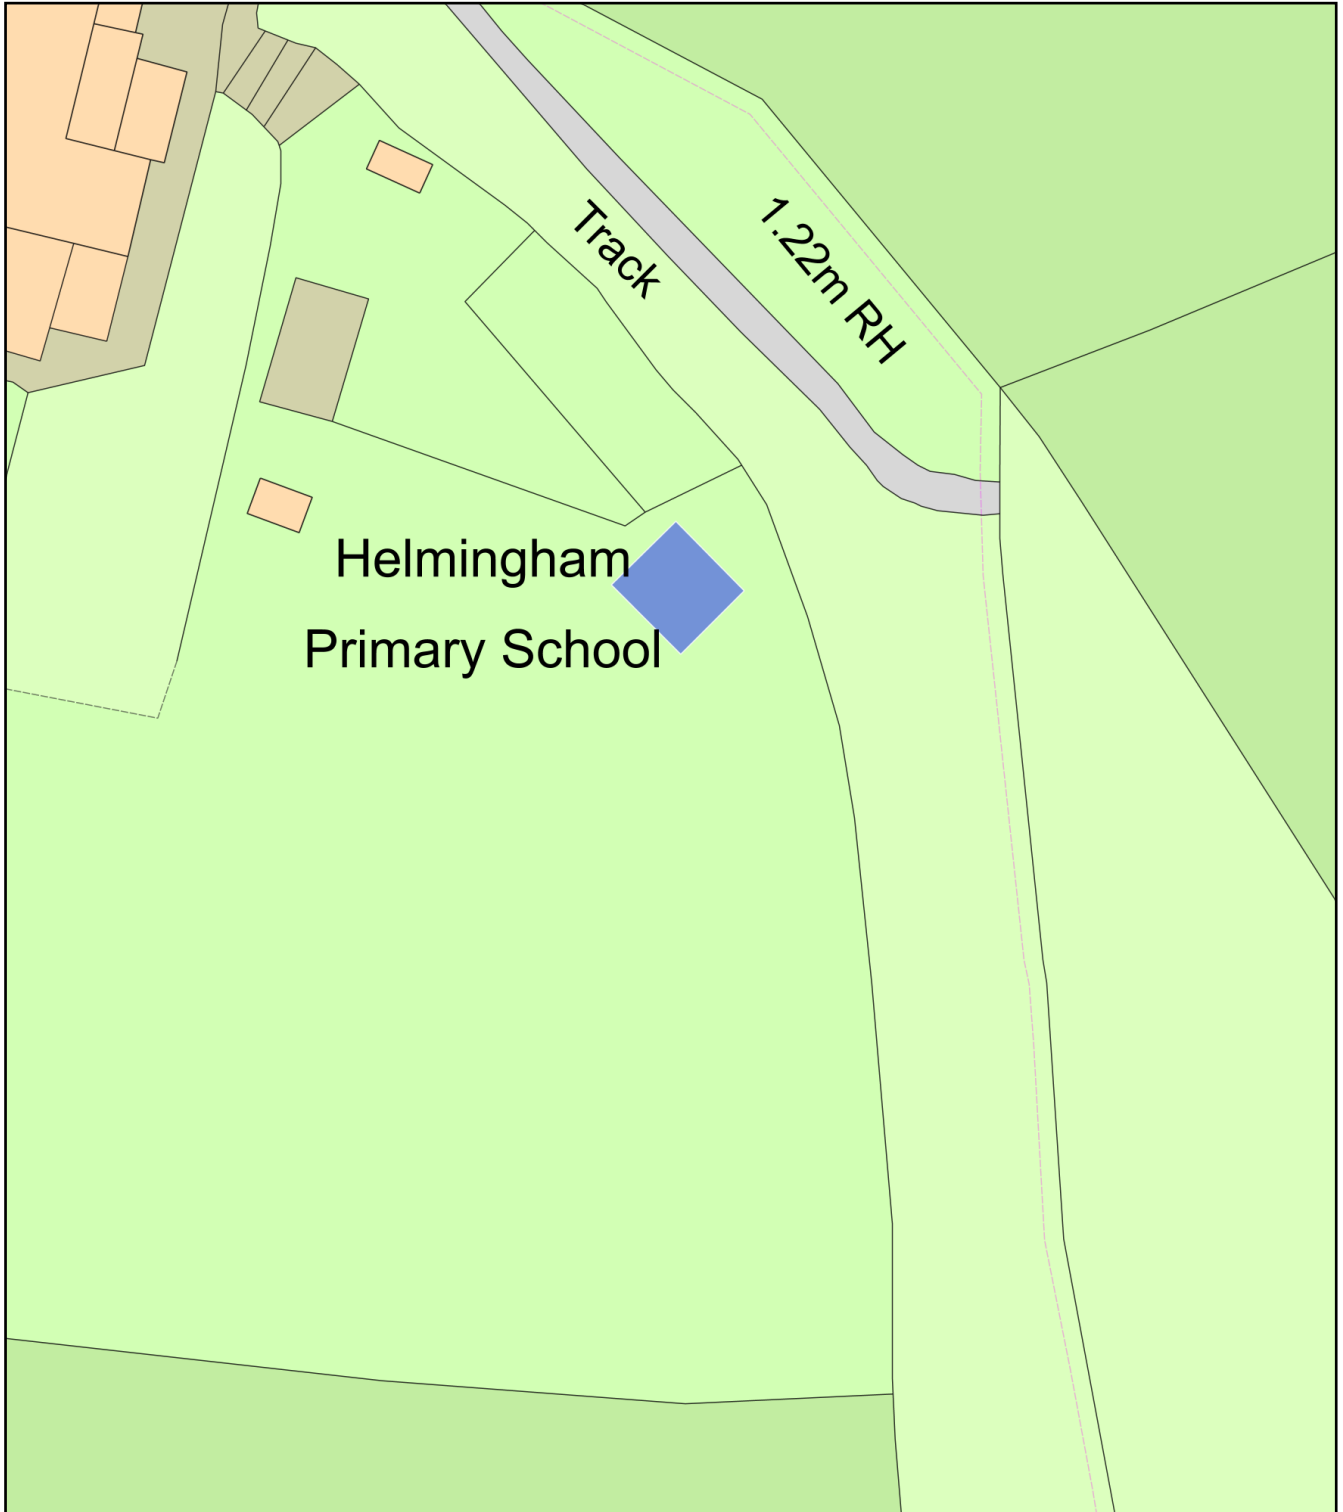

Plan Produced for: Robin Chew

Date Produced: 16 May 2023

Plan Reference Number: TQRQM23136141447087

Scale: 1:500 @ A4