



Site Location Plan

Scale 1:1250

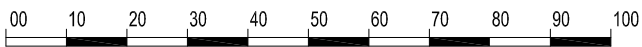

CROWN COPYRIGHT AND DATABASE RIGHTS [YEAR OF SUPPLY OR DATE OF PUBLICATION]
 ORDNANCE SURVEY **0100031673**
 LOCAL GOVERNMENT INFORMATION HOUSE LIMITED COPYRIGHT AND DATABASE RIGHTS [YEAR
 OF SUPPLY OR DATE OF PUBLICATION] **0100031673**
 CROWN COPYRIGHT AND DATABASE RIGHT [INSERT YEAR] VARCA **100531**
 EMAPSITE'S LICENCE NUMBER (**0100031673**) DATA PURCHASED FROM EMAPSITE.

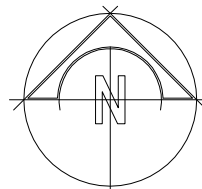

01	31.07.2019	Issued for Construction	H6
----	------------	-------------------------	----

CLIENT

Mr. Wayne Rigg
 Mr. Gareth Rose

Project

Needles Eye
 Beach Terrace
 Newbiggin by the Sea
 Northumberland
 NE64 6XE

TITLE

Location Plan

Scale 1:1250 | Planning Issue

Drawn HLO | Date 12.05.2023

Drawing No.

267 | 90-01 | 01