


SITE LAYOUT - AS EXISTING

Scale 1:200

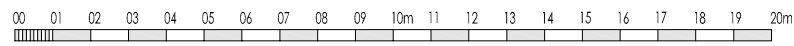

01. HERITAGE STATEMENT
PHOTOGRAPH REFERENCE

01	.	.	H.
----	---	---	----

CLIENT
Mr. Wayne Rigg
Mr. Gareth Rose

Project
Needles Eye
Beach Terrace
Newbiggin by the Sea
Northumberland
NE64 6XE

TITLE
Site Layout - Existing

Scale 1:200 at A4 | Planning Issue

Drawn HLO | Date 12.05.2023

Drawing No.
276 | 90-02 *

01.

02.