


SITE + ROOF LAYOUT - AS PROPOSED

Scale 1:200

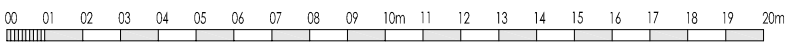

NEWBIGGIN BEACH

PROMENADE

01				H6
----	--	--	--	----

CLIENT

Mr. Wayne Rigg
Mr. Gareth Rose

Project

Needles Eye
Beach Terrace
Newbiggin by the Sea
Northumberland
NE64 6XE

TITLE

Site - as Proposed

Scale 1:200 at A4 | Planning Issue

Drawn HLO Date 12.05.2023

Drawing No.

267 | 90-03 | *