




West Elevation

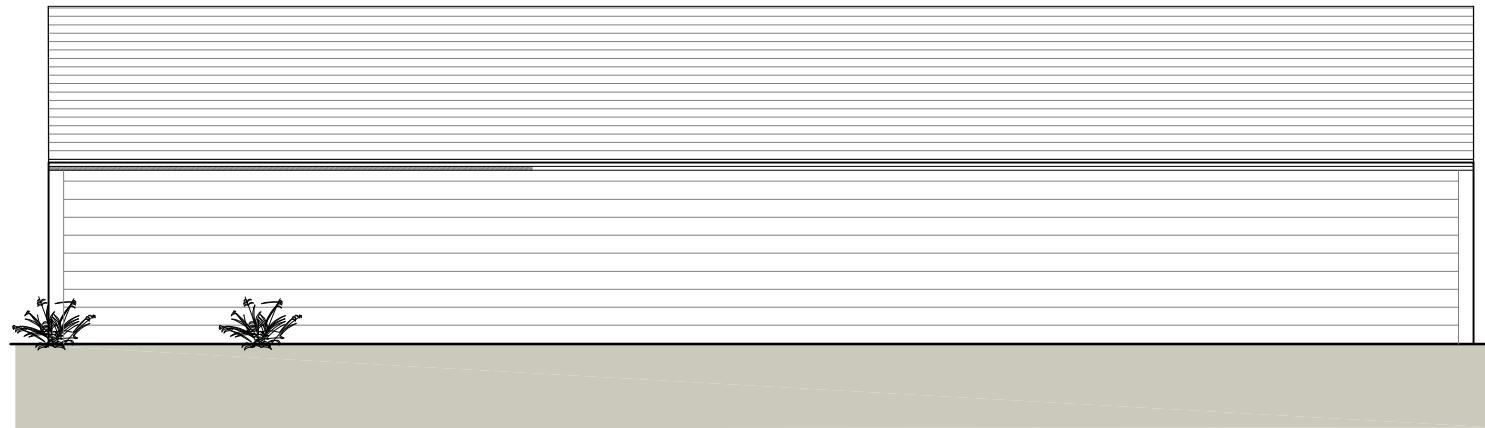


East Elevation

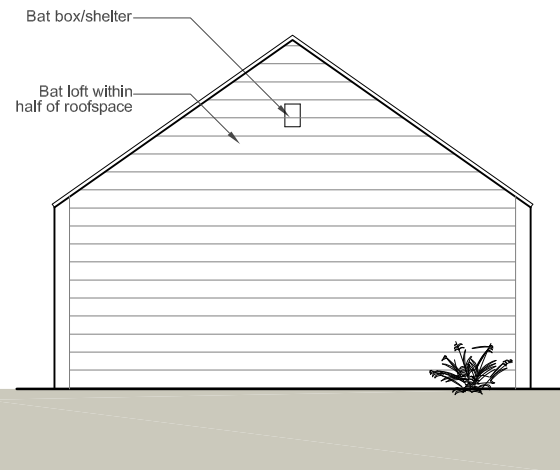


South Elevation

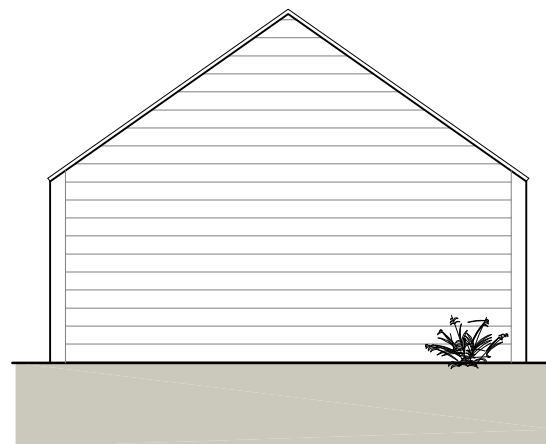

North Elevation

 

Roof Plan

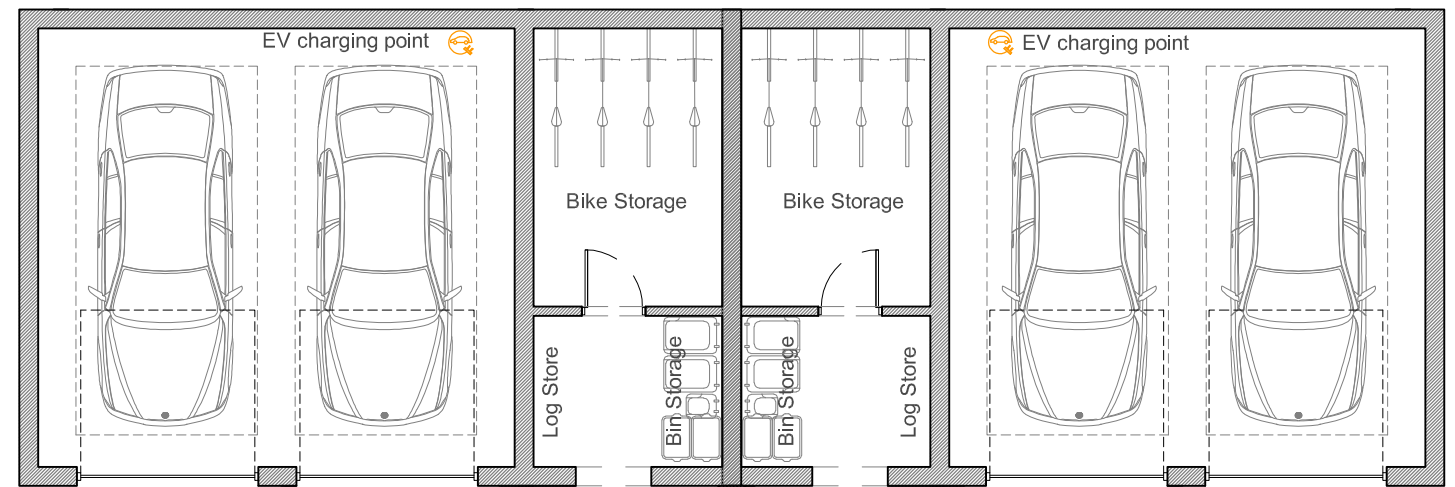

Ground Floor Plan

Bat box/shelter  
Bat loft within half of roofspace



orme

Goosemoor Farm

revision

revision date

title

Garage

D - EV charging points shown

03.05.23

date

13.10.20

scale

1:100 @ A3

drg

1433/036 rev D

The title, copyright and confidential information in this document belongs to Orme Limited, all rights reserved. All dimensions to be checked on site before work commences and any discrepancies reported to the Architect immediately. This drawing is to be read in conjunction with other documents issued by the Architect.

Mill Farm Barns, Tuckers Lane, Baltonsborough, Glastonbury, BA6 8RH :: t 01458 445100 :: info@orme-architecture.com