



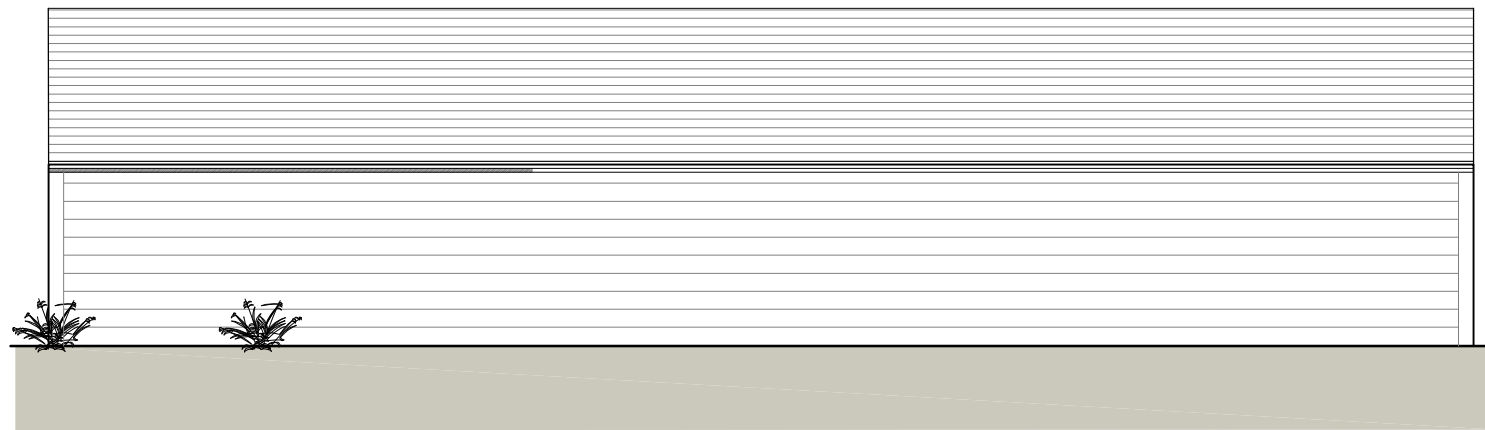


West Elevation




East Elevation

 


Roof Plan

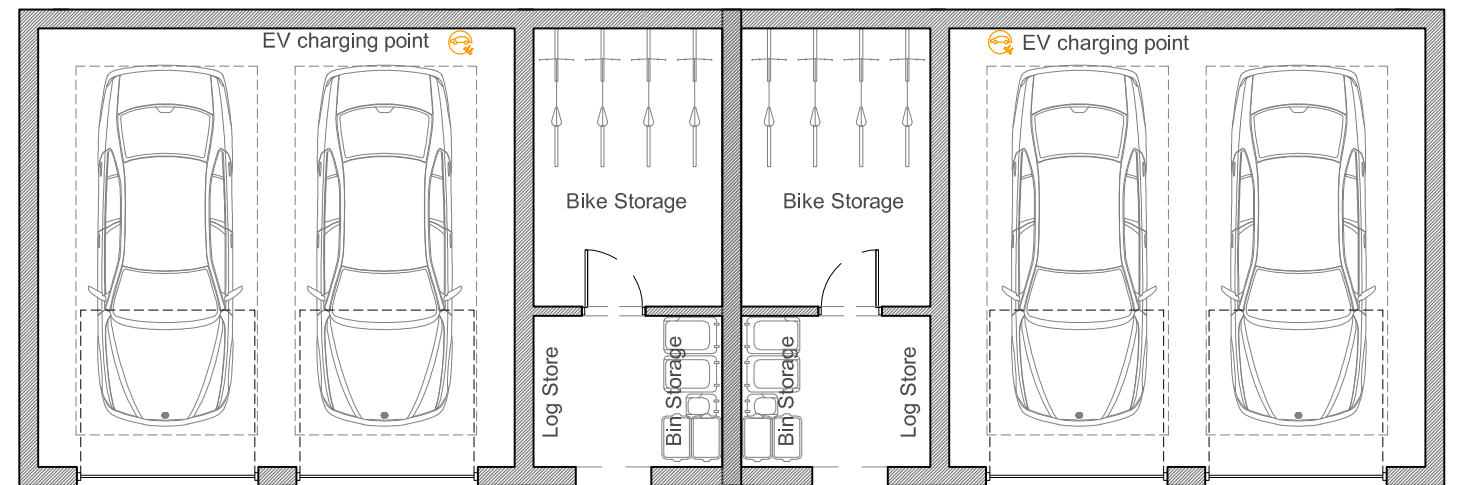

Ground Floor Plan

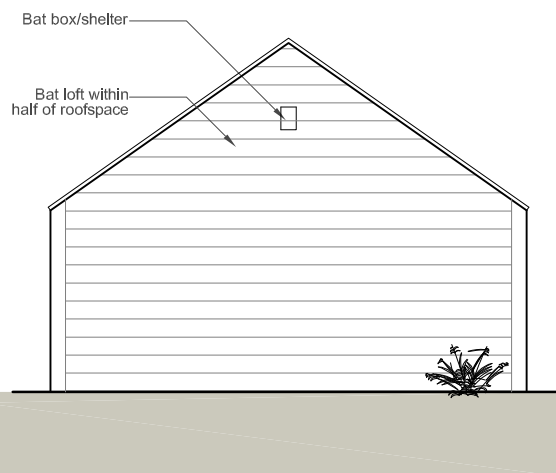

South Elevation

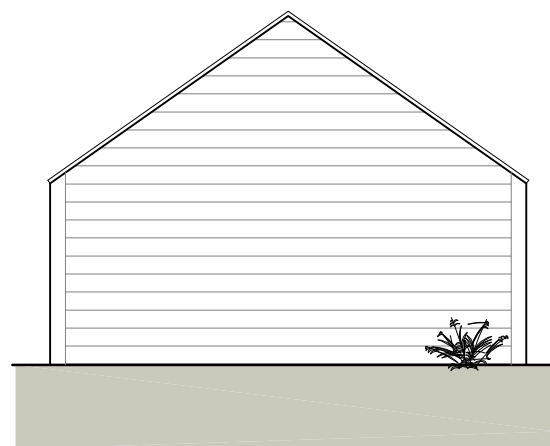

North Elevation

Bat box/shelter
Bat loft within half of roofspace



orme

Goosemoor Farm

revision
D - EV charging points shown

revision date
03.05.23

title
Garage
date
13.10.20
scale
1:100 @ A3
drg
1433/036 rev D

The title, copyright and confidential information in this document belongs to Orme Limited, all rights reserved. All dimensions to be checked on site before work commences and any discrepancies reported to the Architect immediately. This drawing is to be read in conjunction with other documents issued by the Architect.