

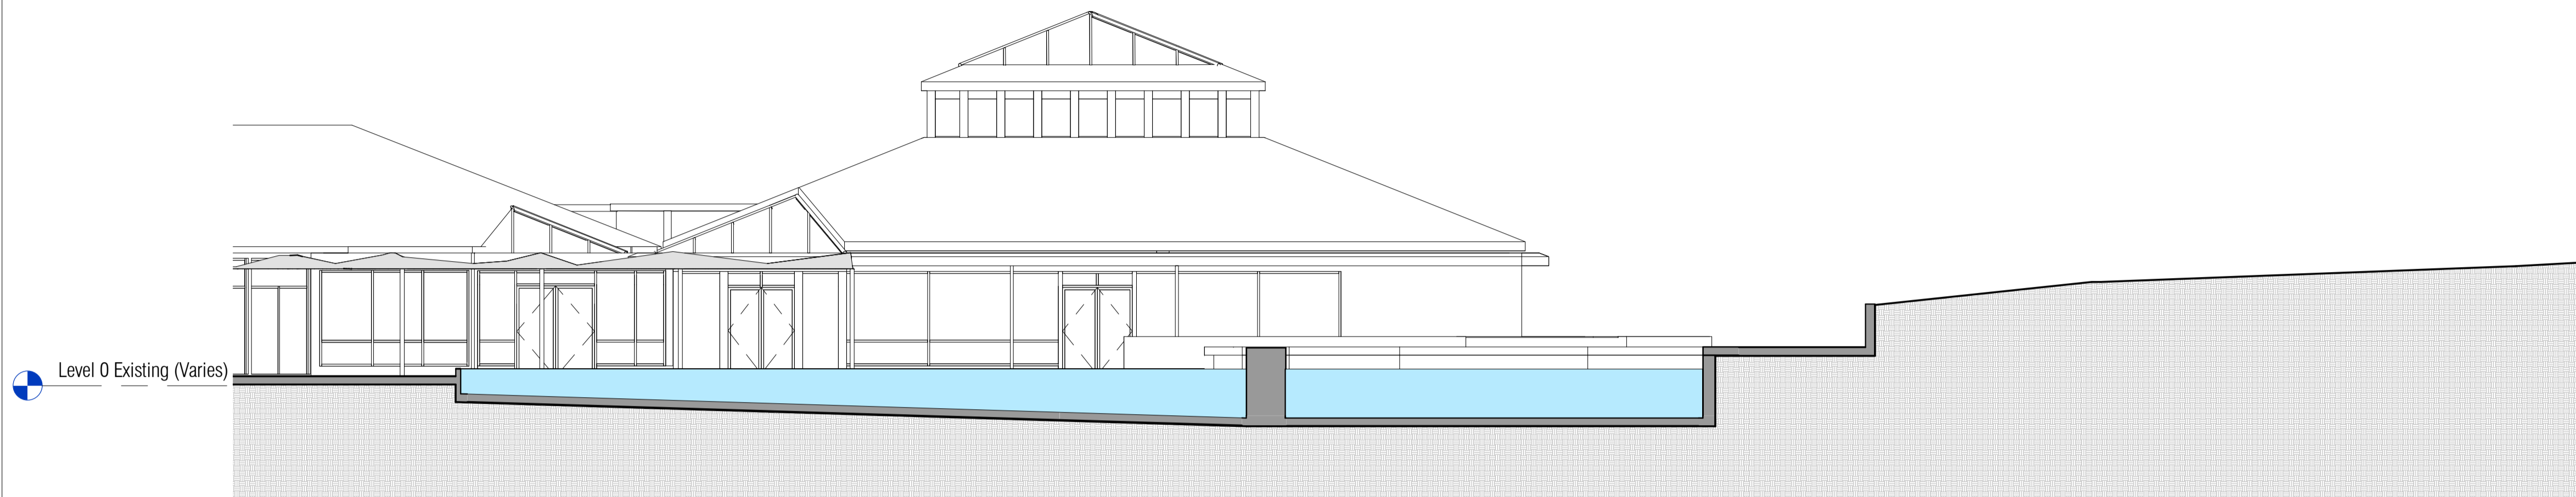
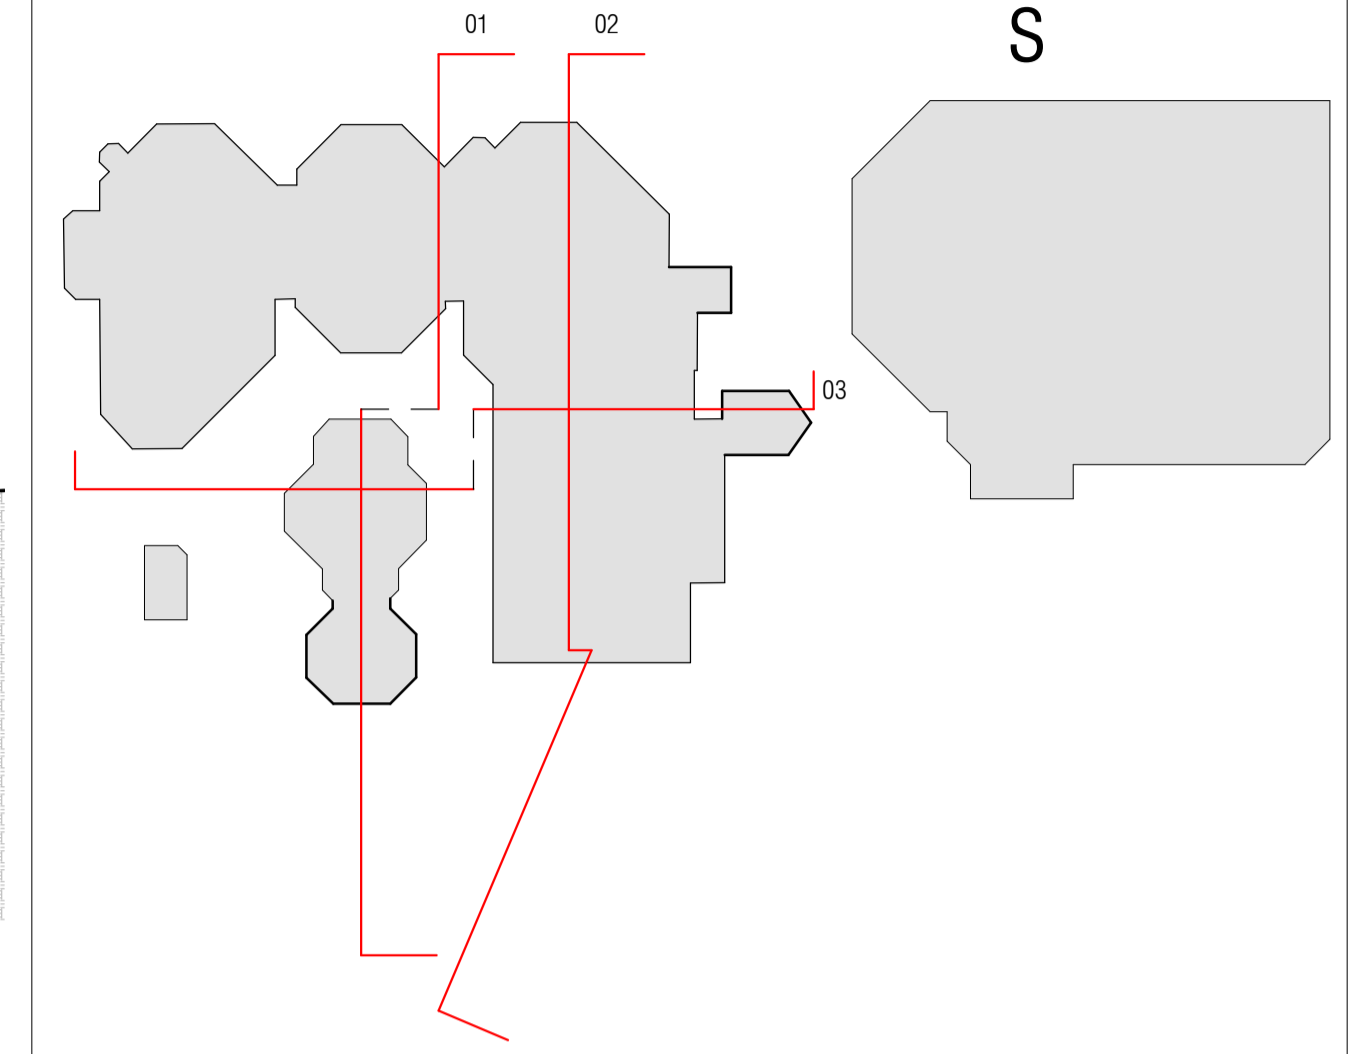


NOTE


Key Plan
1:500

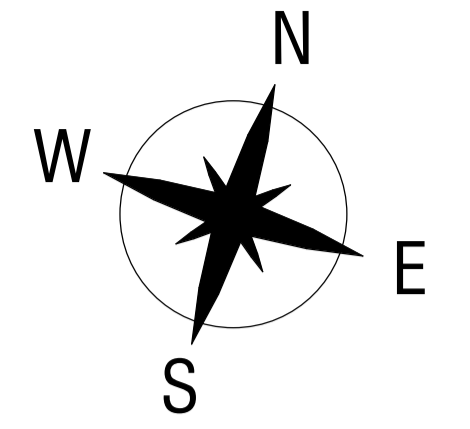

01 Existing - Section 01
1:100

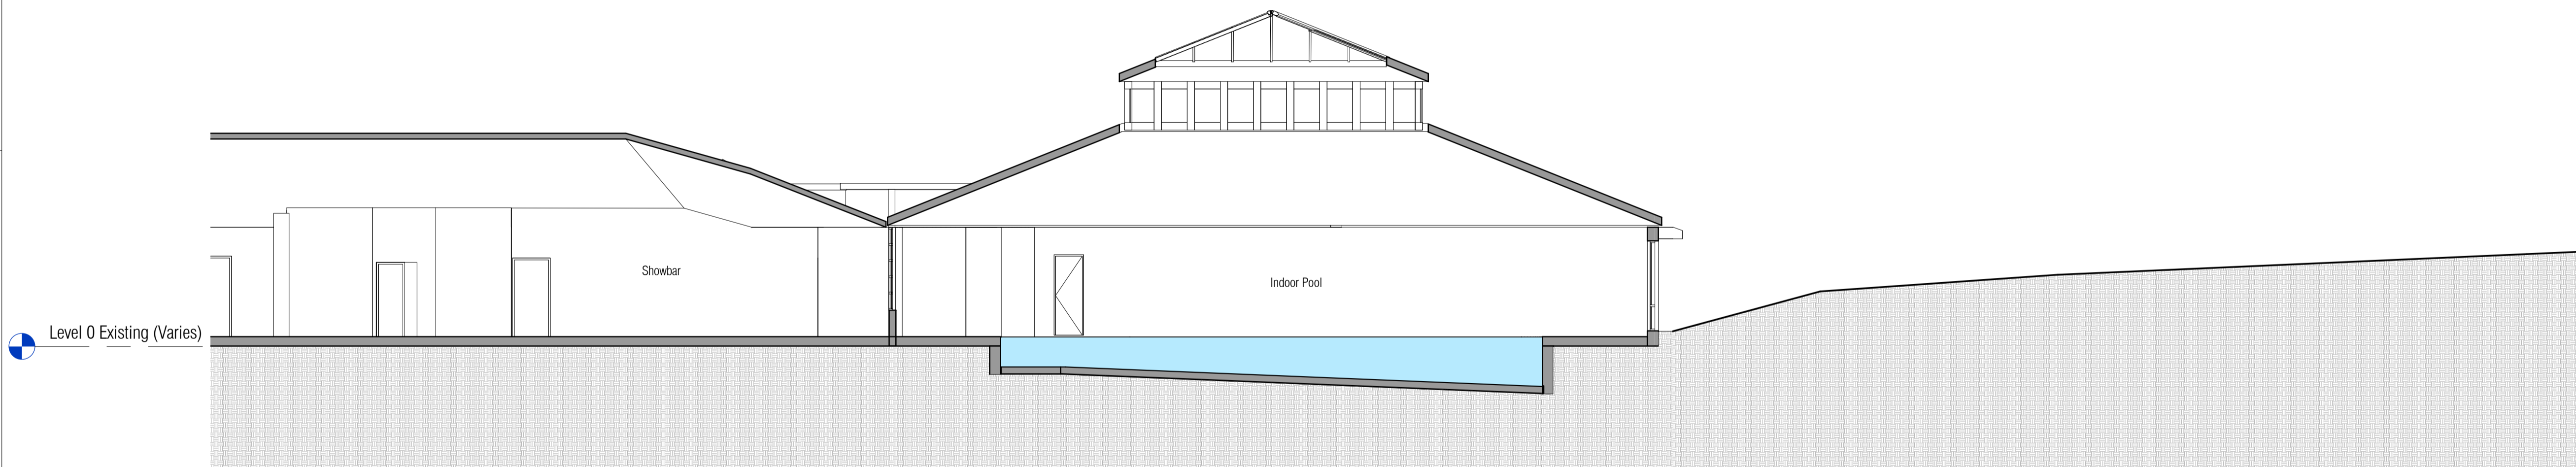

02 Existing - Section 02
1:100

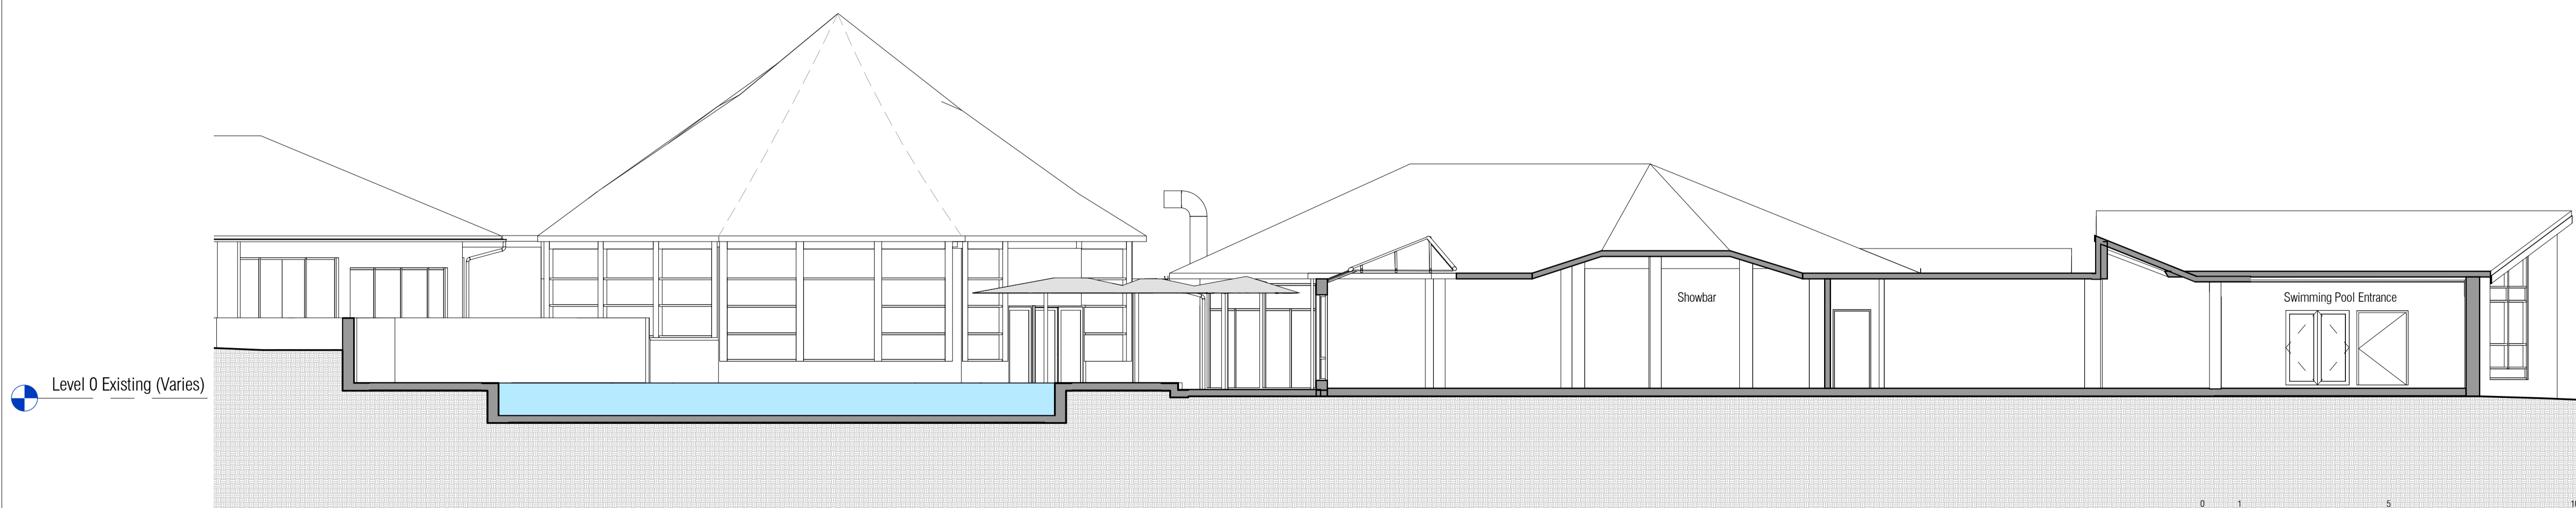

03 Existing - Section 03
1:100

Revision	Date	Description	By/Ch
P_P01	11/05/2023	Issued for Planning	
P_P02	30/05/2023	Scale Bar added to drawings	

CLIENT
Haven Leisure Ltd.

SPACE PLACE

+44 800 909 8008 answers@space-place.com www.space-place.com

SUITABILITY
ISSUED FOR PLANNING

PROJECT
Haven Holiday Parks
Allhallows

DRAWING
Sections as Existing

SCALE As indicated SHEET SIZE A1 DRAWN BY JW CHECKED BY S&P DATE 28/04/23

DRAWING NO. 3893 - ASP - B1 - XX - DR - A - 0860 - P02 REVISION

This drawing must not be reproduced in whole or part without written consent. Do not scale this drawing. All dimensions in millimetres. Written dimensions to be checked on site. Electronic copies to be controlled by space place only. ©SPACE PLACE. All Rights Reserved.

