

- NOTE
- Planning Application Boundary Line
  - Ownership Boundary Line

Revision	Date	Description	By/Ch
P01	11.05.23	Issued for Planning	SC

CLIENT  
Haven Leisure Ltd




+44 800 909 8008    [enquiries@space-place.com](mailto:enquiries@space-place.com)    [www.space-place.com](http://www.space-place.com)

STATUS Planning Application  
PROJECT  
Haven Holiday Parks  
Allhallows

DRAWING  
Site Location Plan

SCALE BAR 1:2500

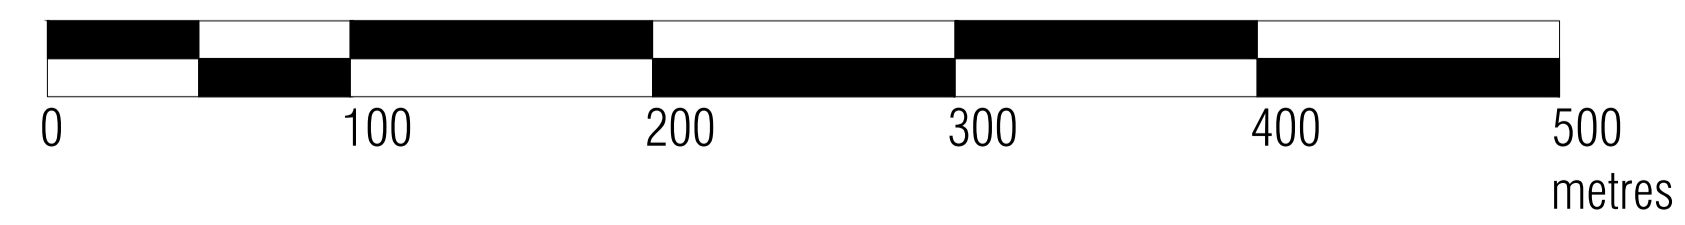

SCALE 1:2500    SHEET SIZE A1    DRAWN BY GM    CHECKED BY SP    DATE 10.10.2022  
PROJECT NO.    DRAWING NO.    REVISION  
3893-ASP-ZZ-XX-DR-A-0821-P01  
This drawing must not be reproduced in whole or part without written consent. Do not scale this drawing. All dimensions in millimetres. Where dimensions to be checked on site. Electronic issue to be confirmed by paper copy only. ©2013 SPACE + PLACE. All Rights Reserved.