




details 1:20

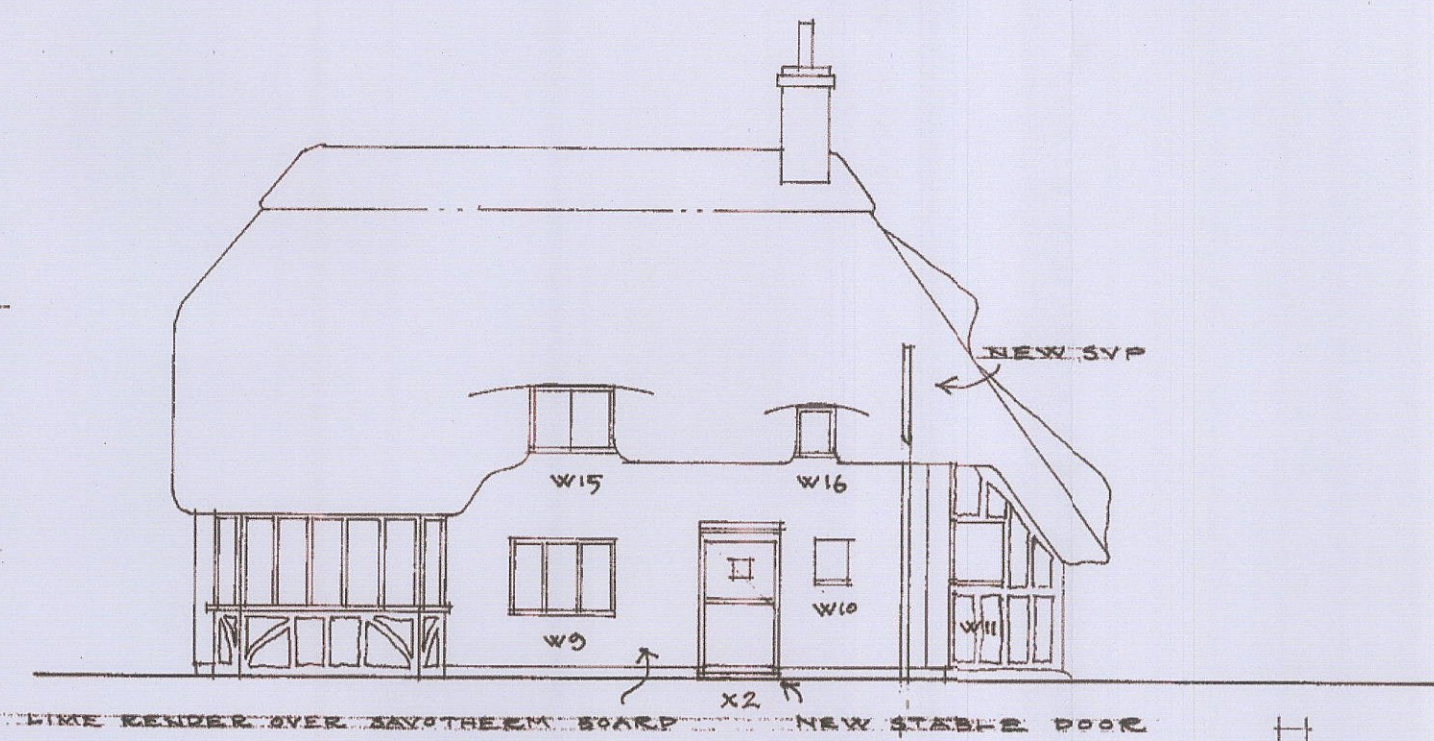


se elevation

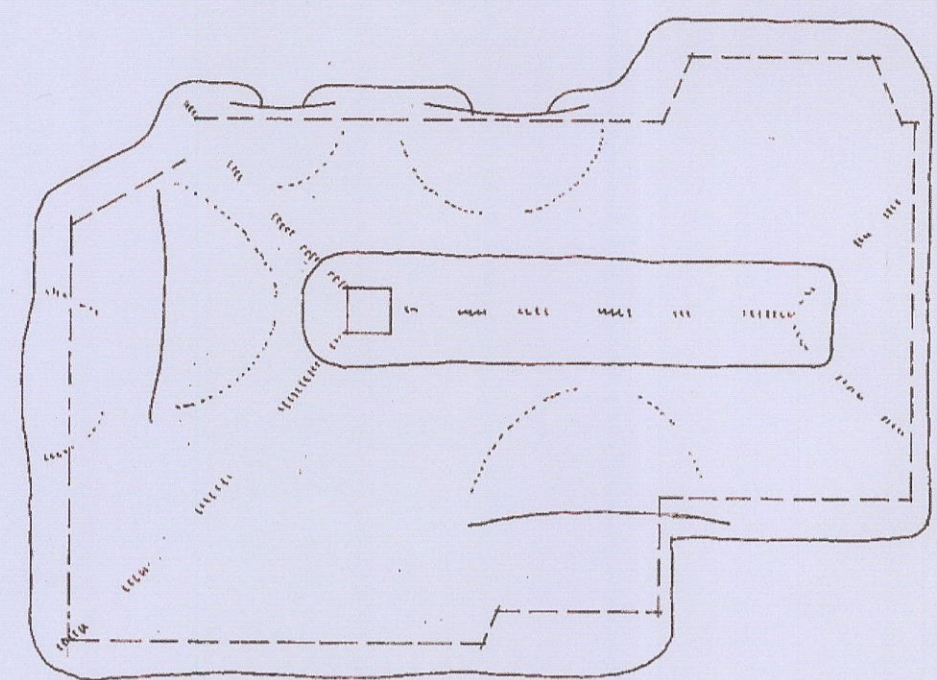

plan

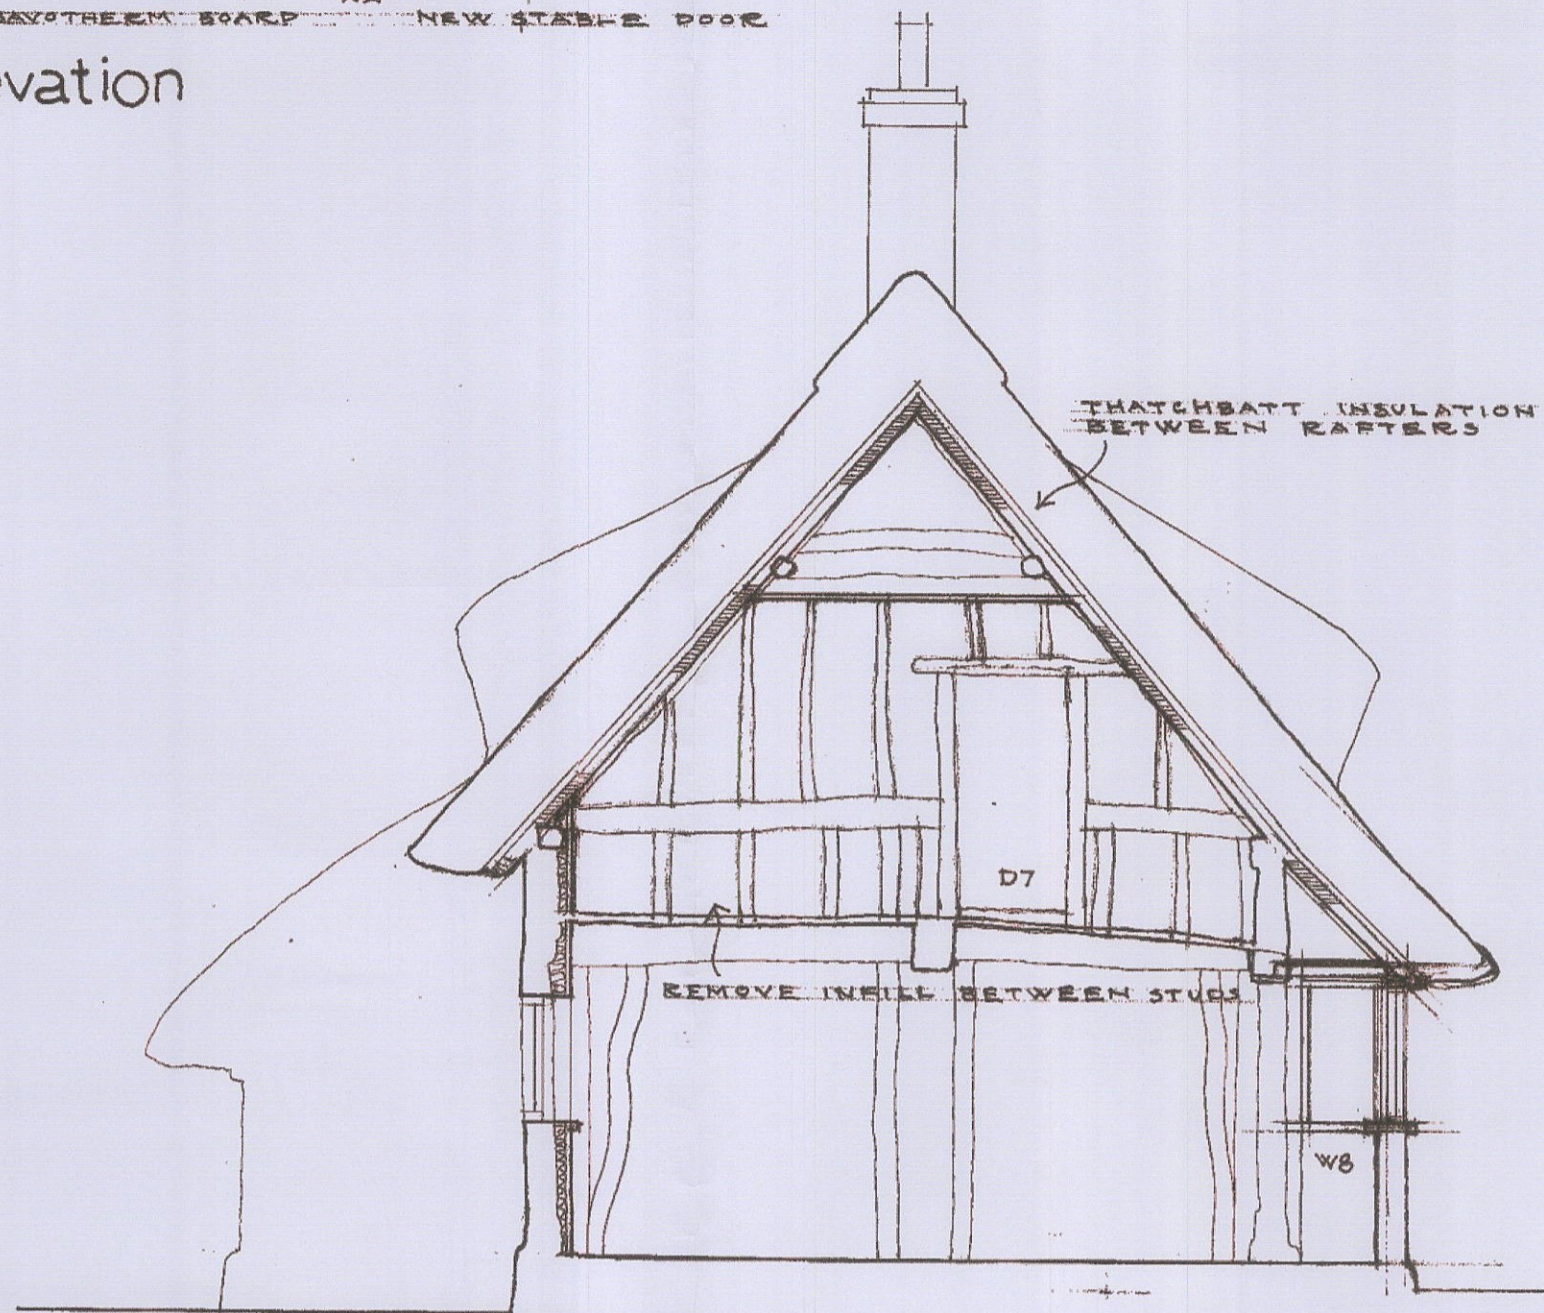



section aa

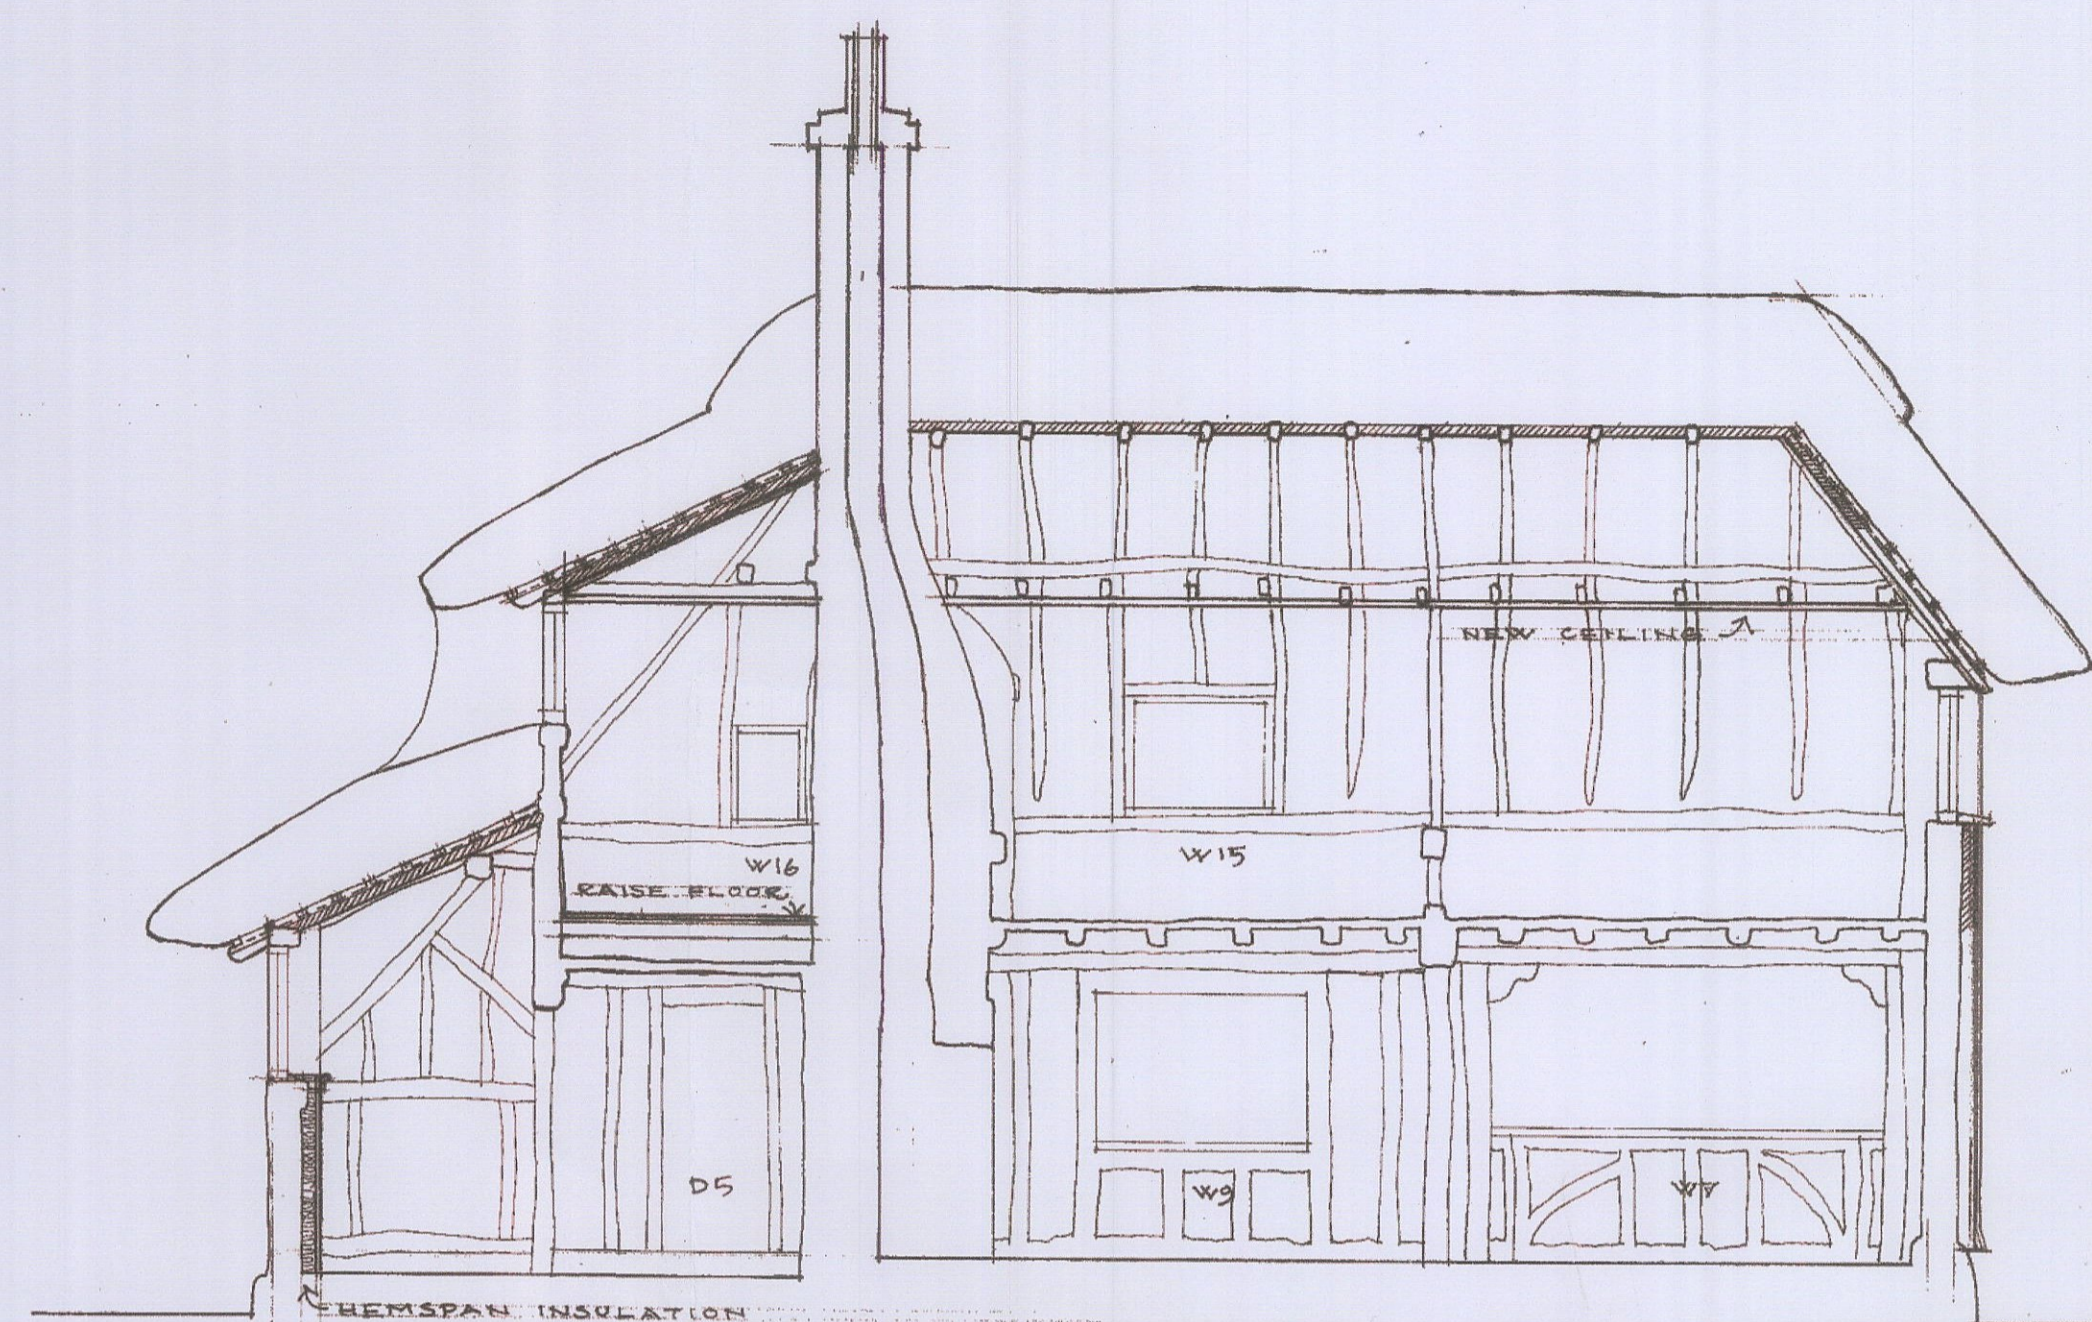



section bb

elevation


boundary wall 1:100

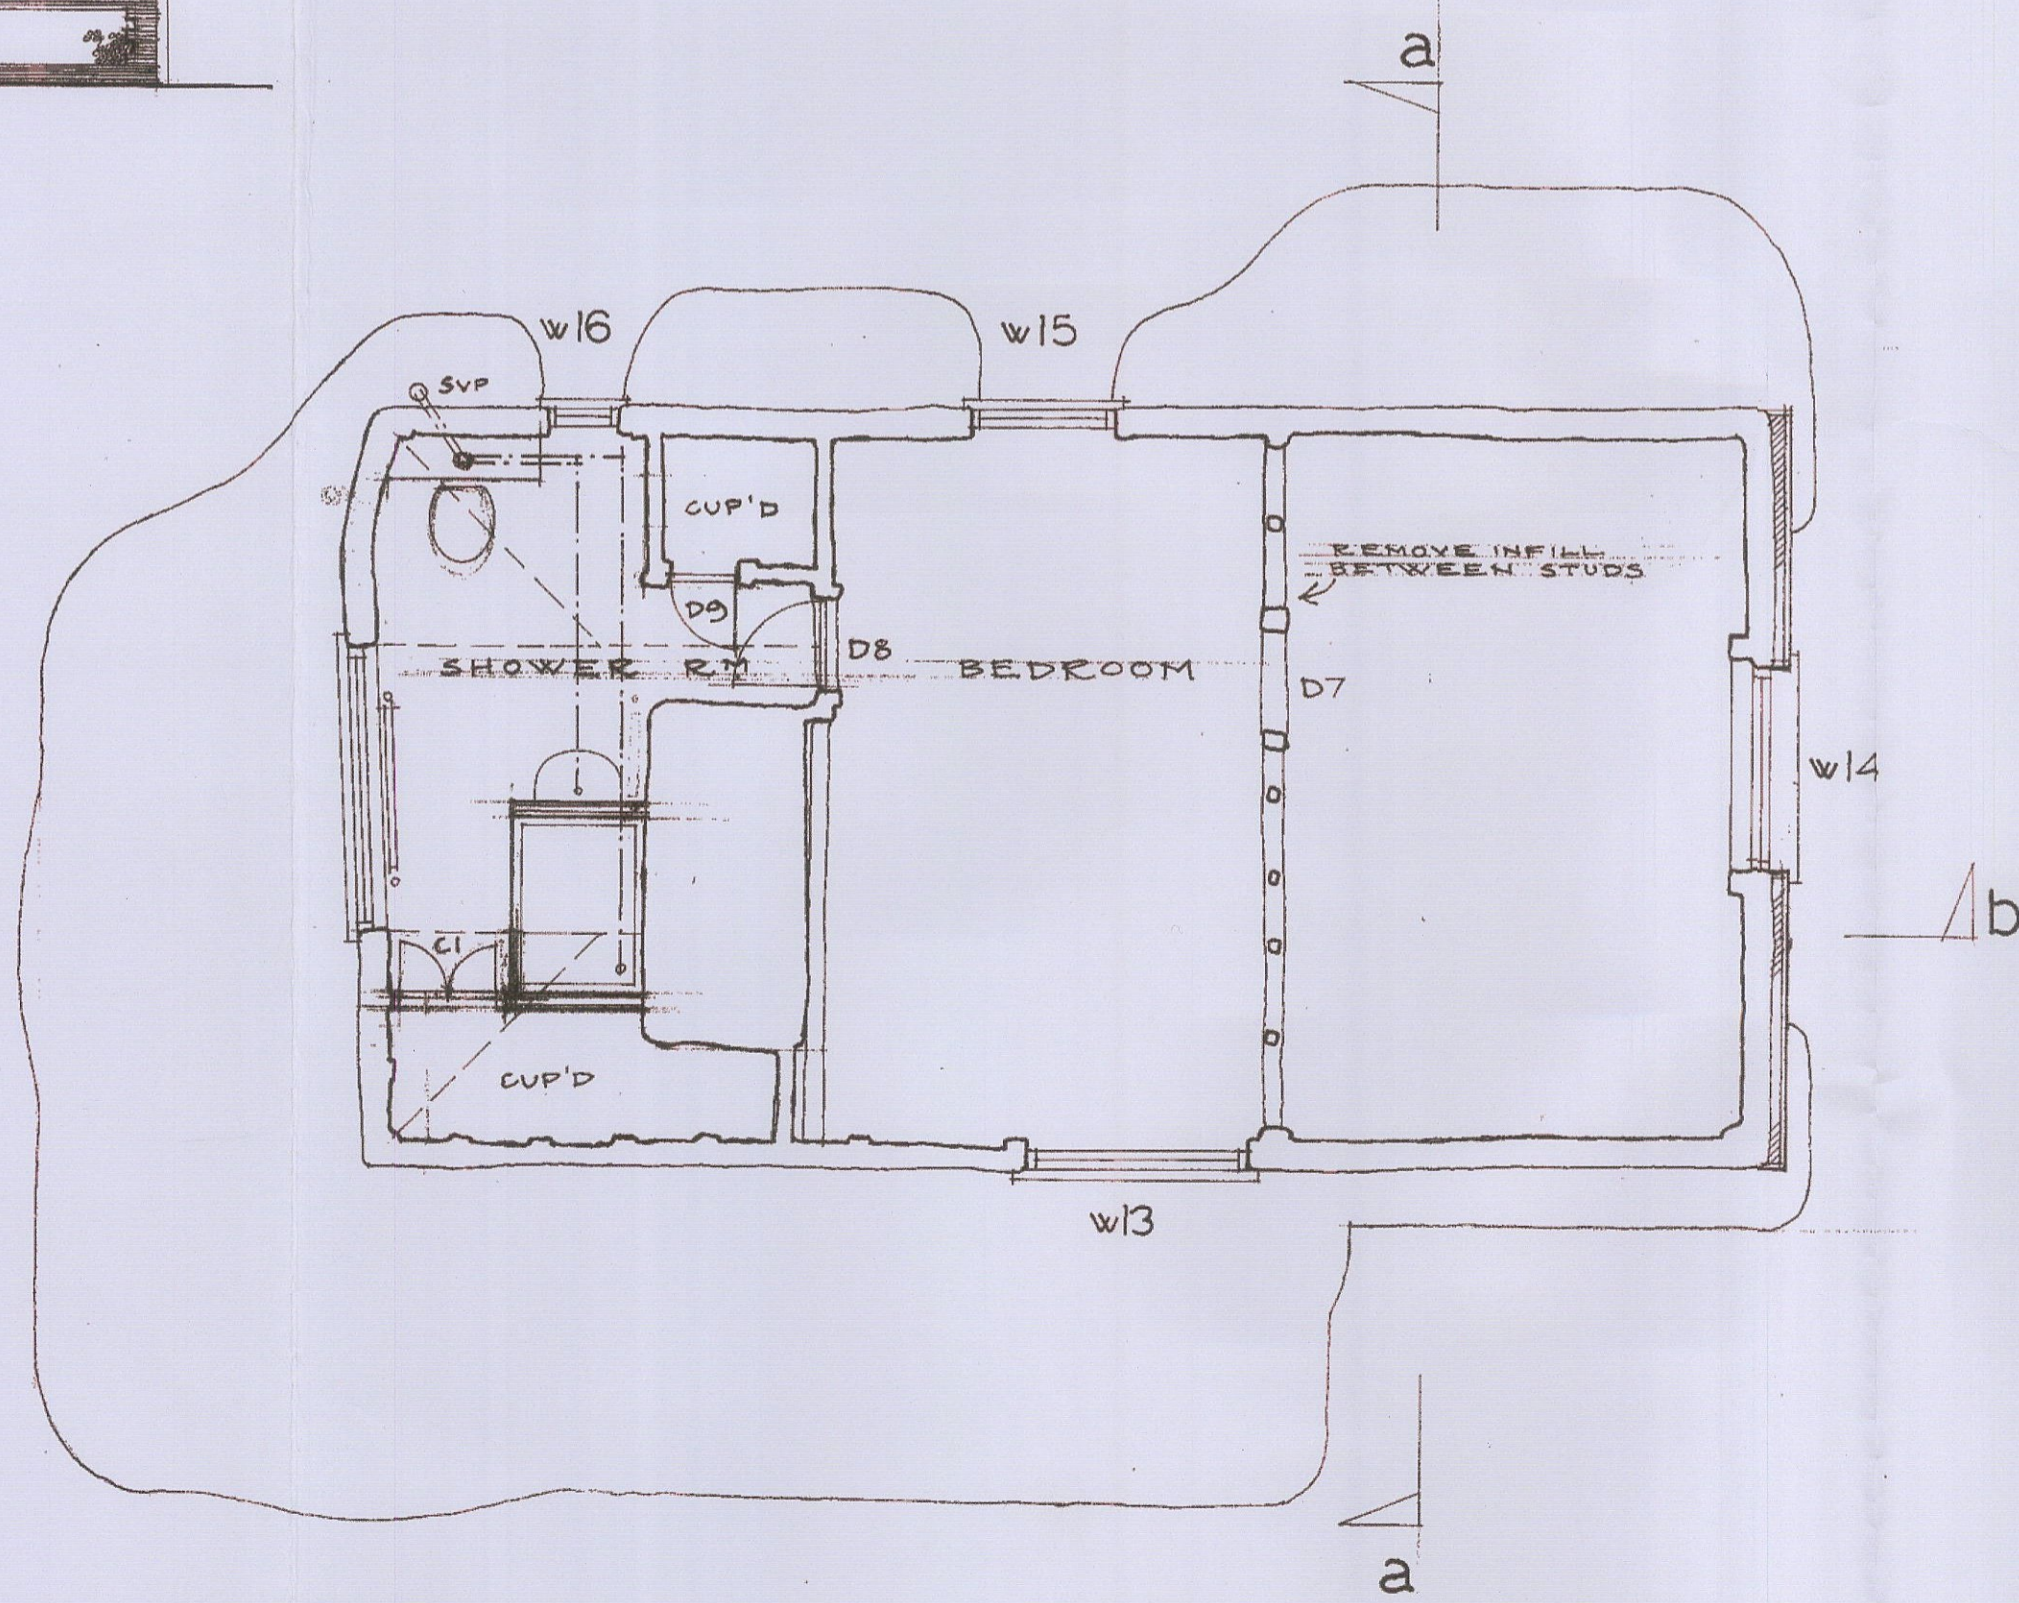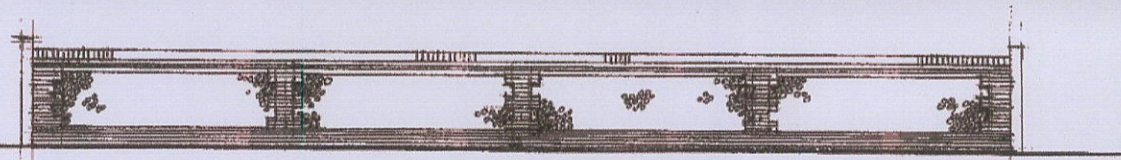

first floor

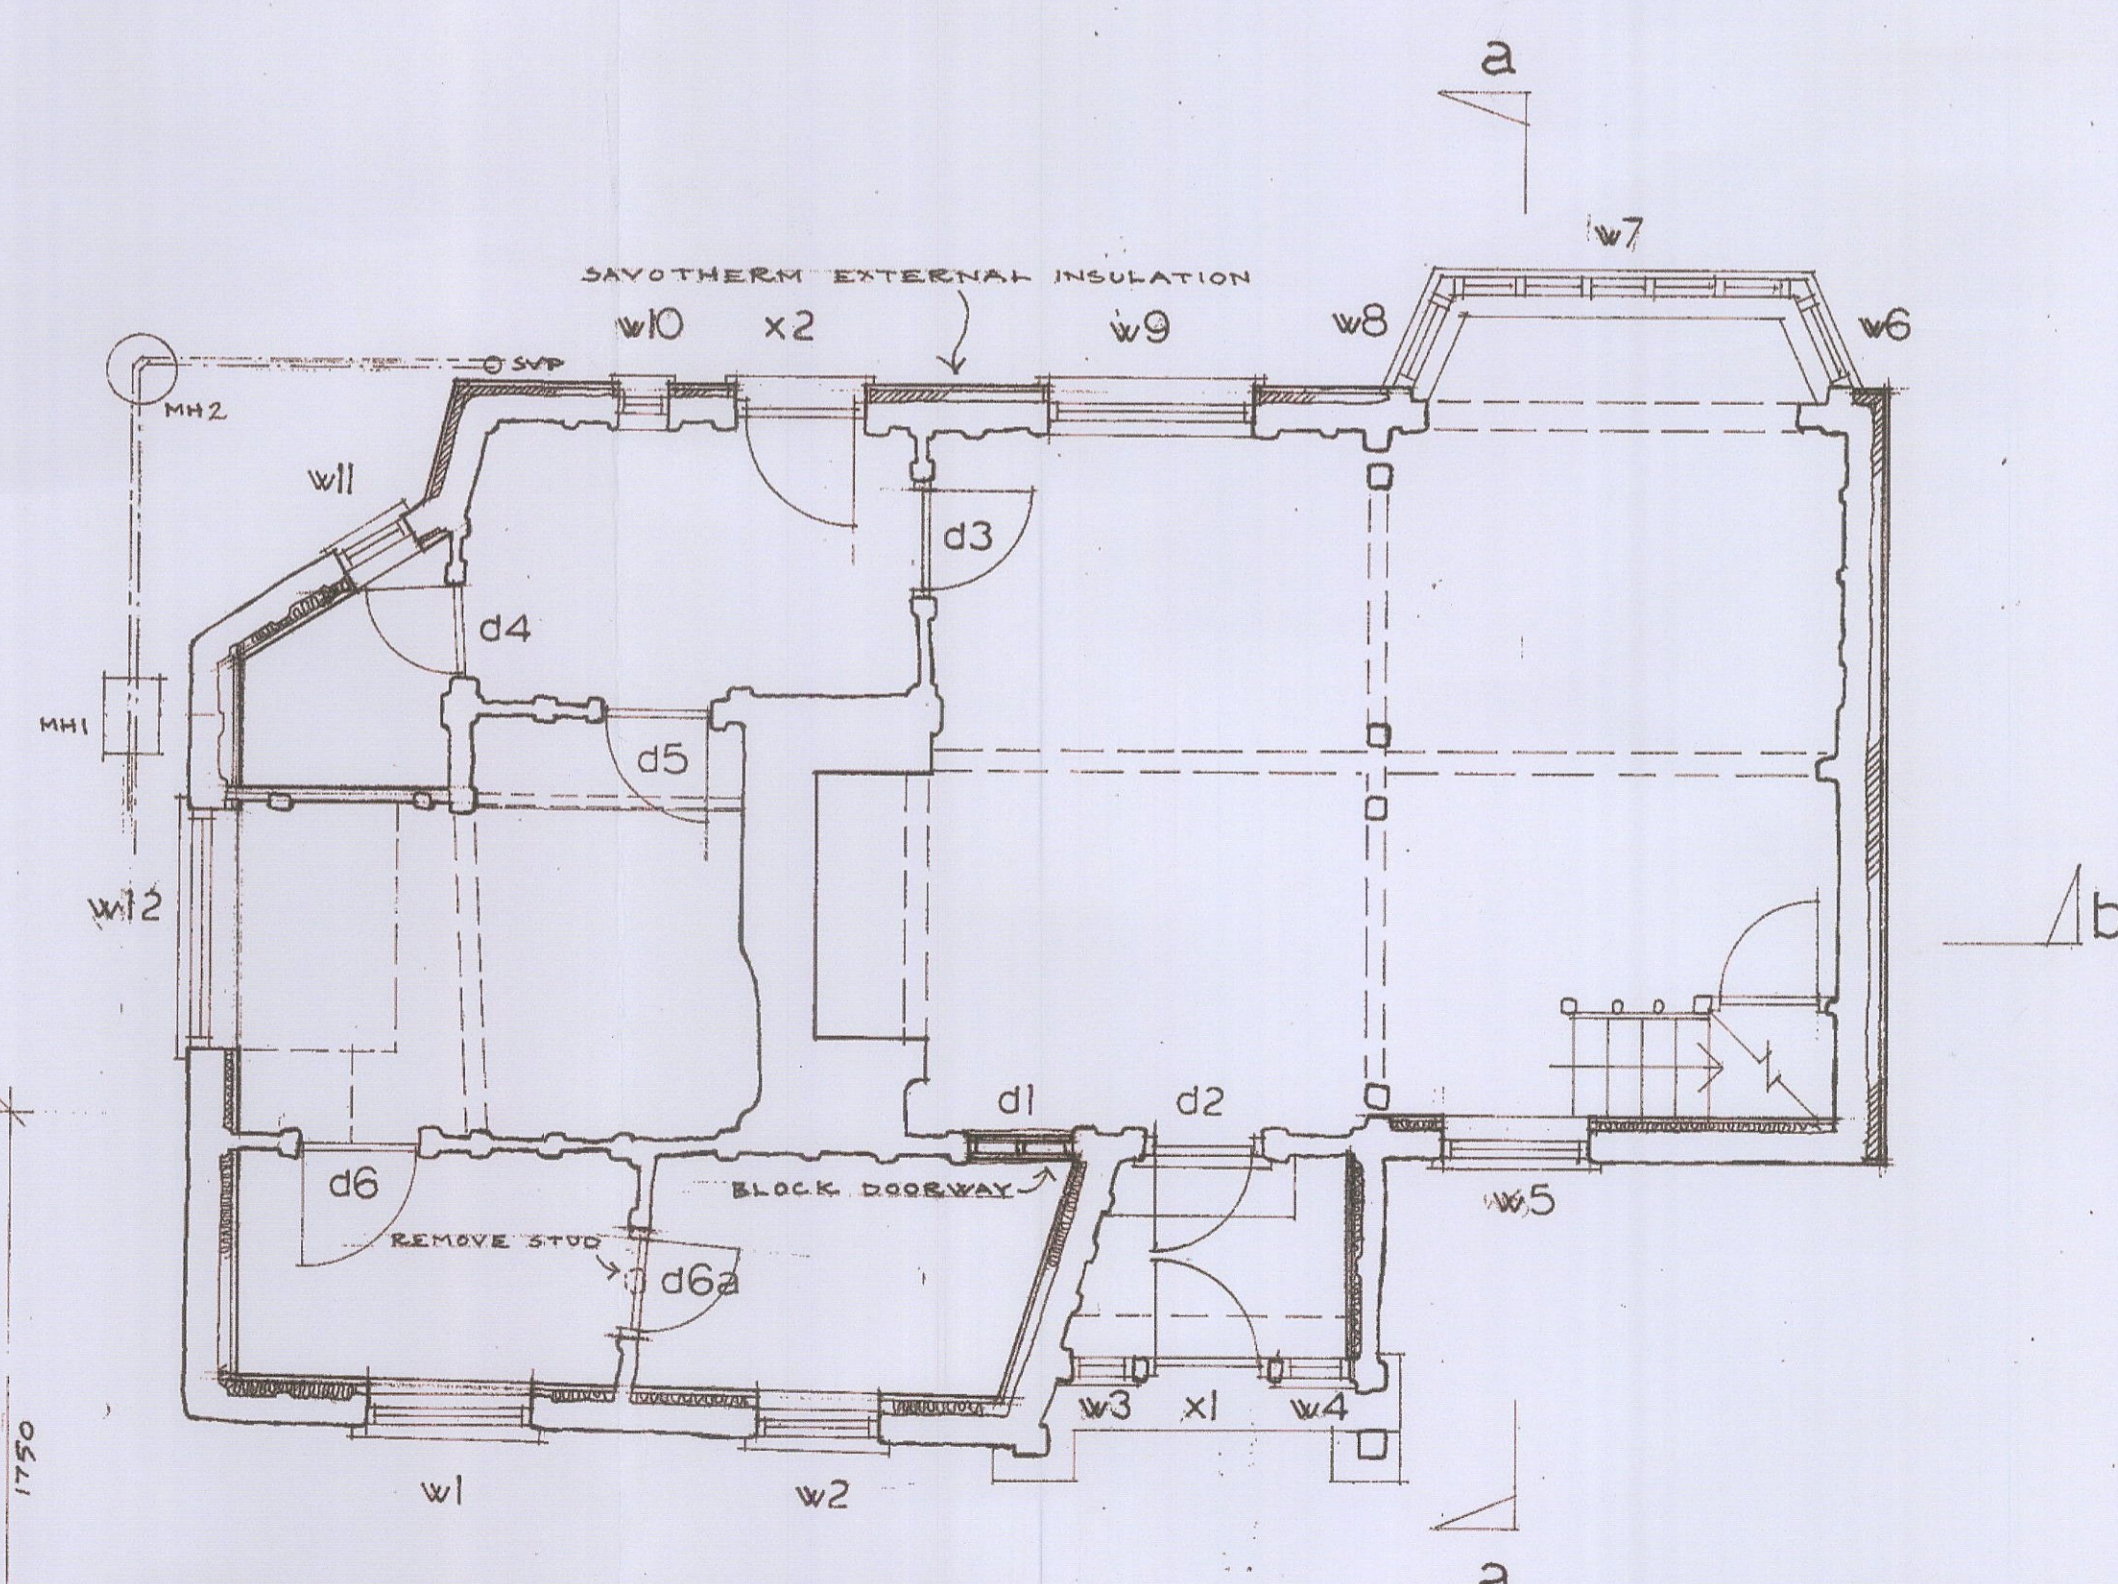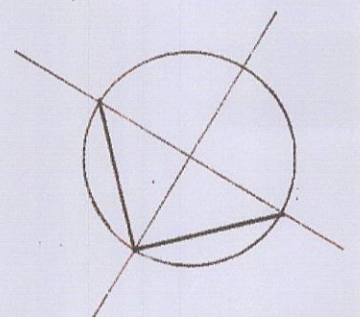

ground floor

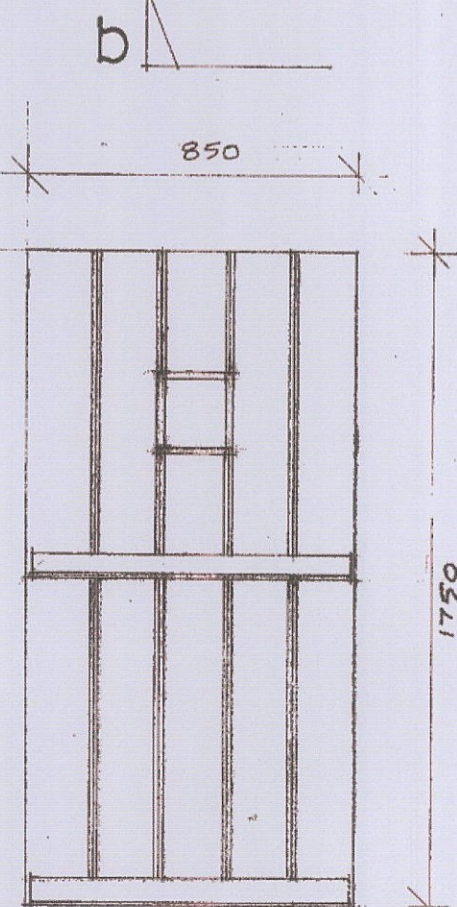

x2 1:20

