



Proposed Site Layout

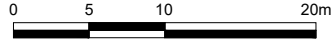

- Site Boundary
- Access Track
- Root Protection Area @ 13.25m

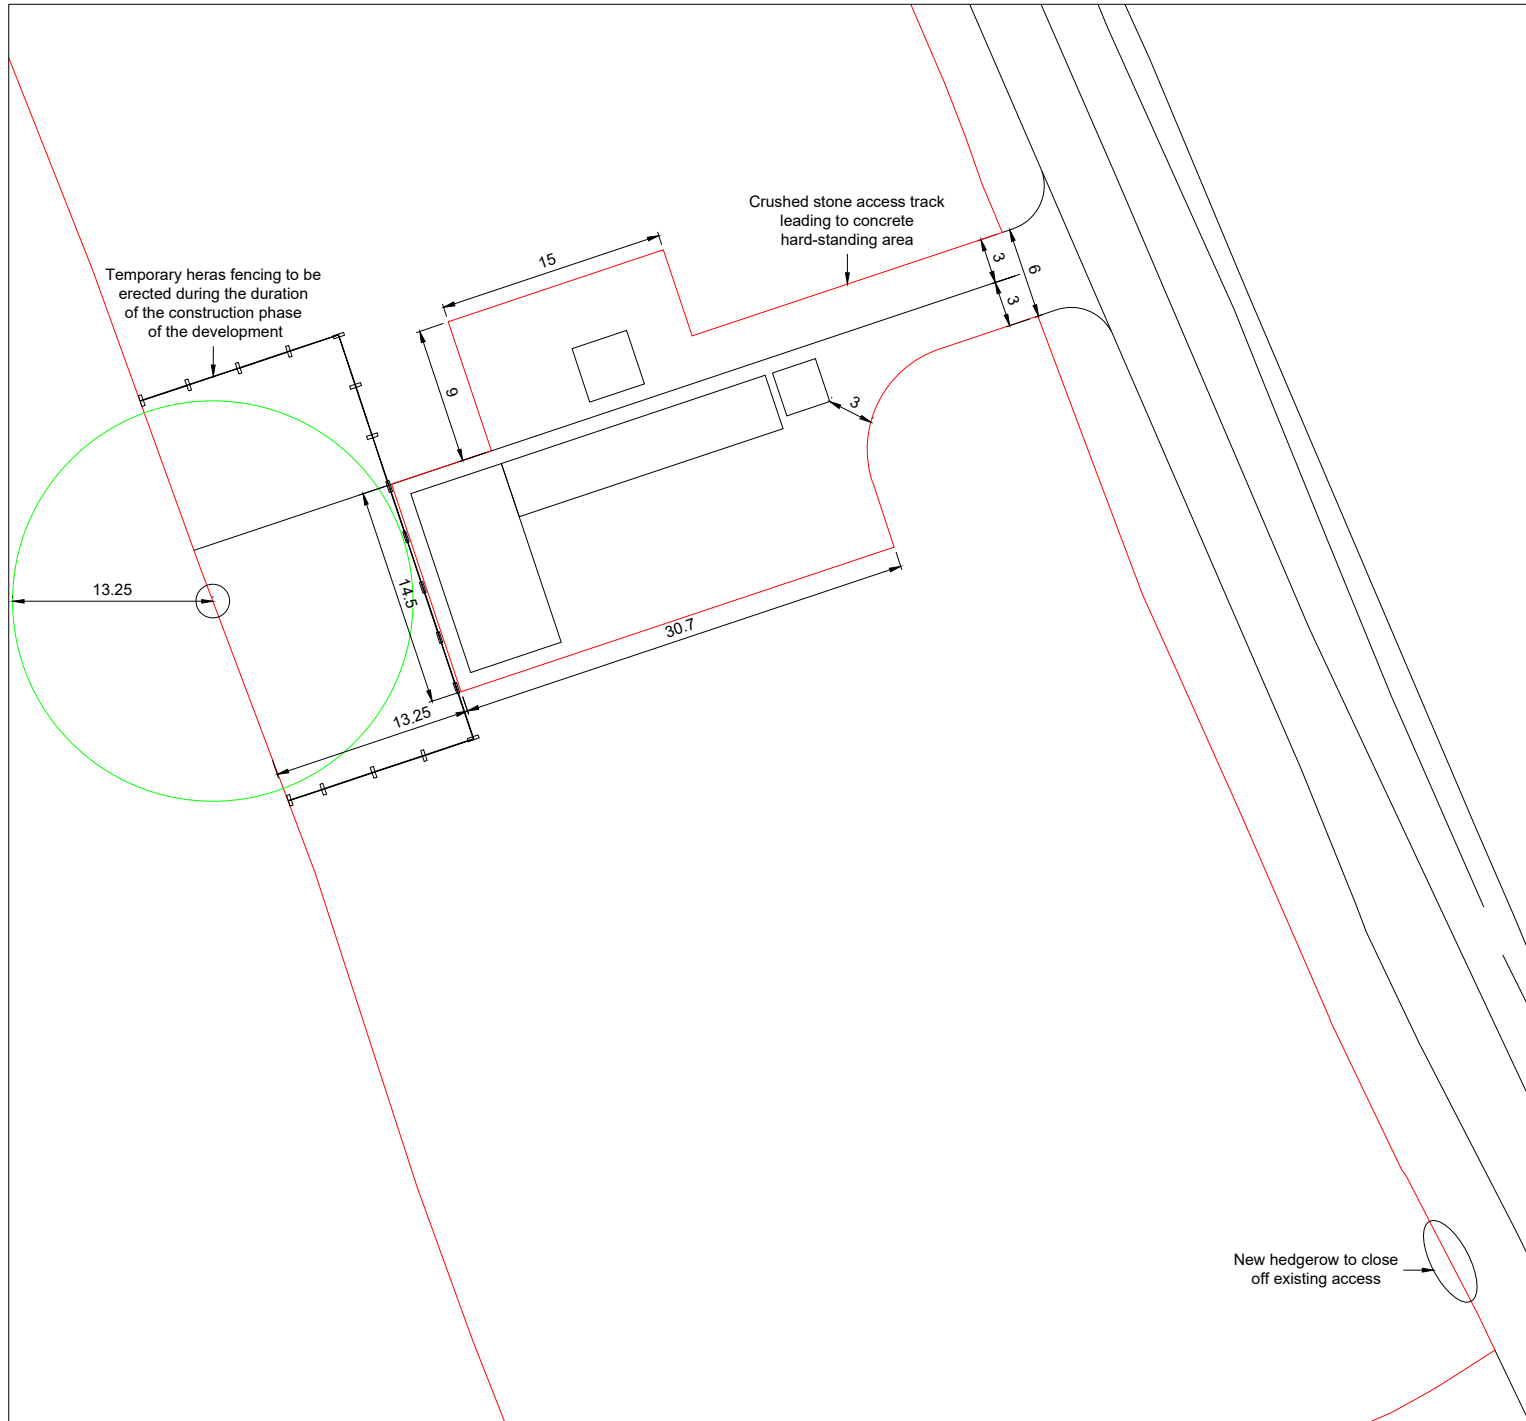

General Notes

Site Address:
 Land Adjacent to
 The Bungalow
 Green Road
 Aunsby
 Sleaford
 Lincolnshire
 NG34 8SX

Client:
R.Chipperfield

Project:
Discharge Conditions



Saxby Hatfield Ltd
 Steel Building Consultants
 Hatfield Barns
 Saxby Road
 Melton Mowbray
 Leicestershire
 LE14 4RZ

Date:
11 May 2023

Scale:
1:500 @ A4

Drawn By:
S.Carr

Drawing Number:
SH-RC-2023-02

Rev:
04