


Front Elevation

Cladding - originally wood, then back upvc, now gyle cement board
Tiled roof

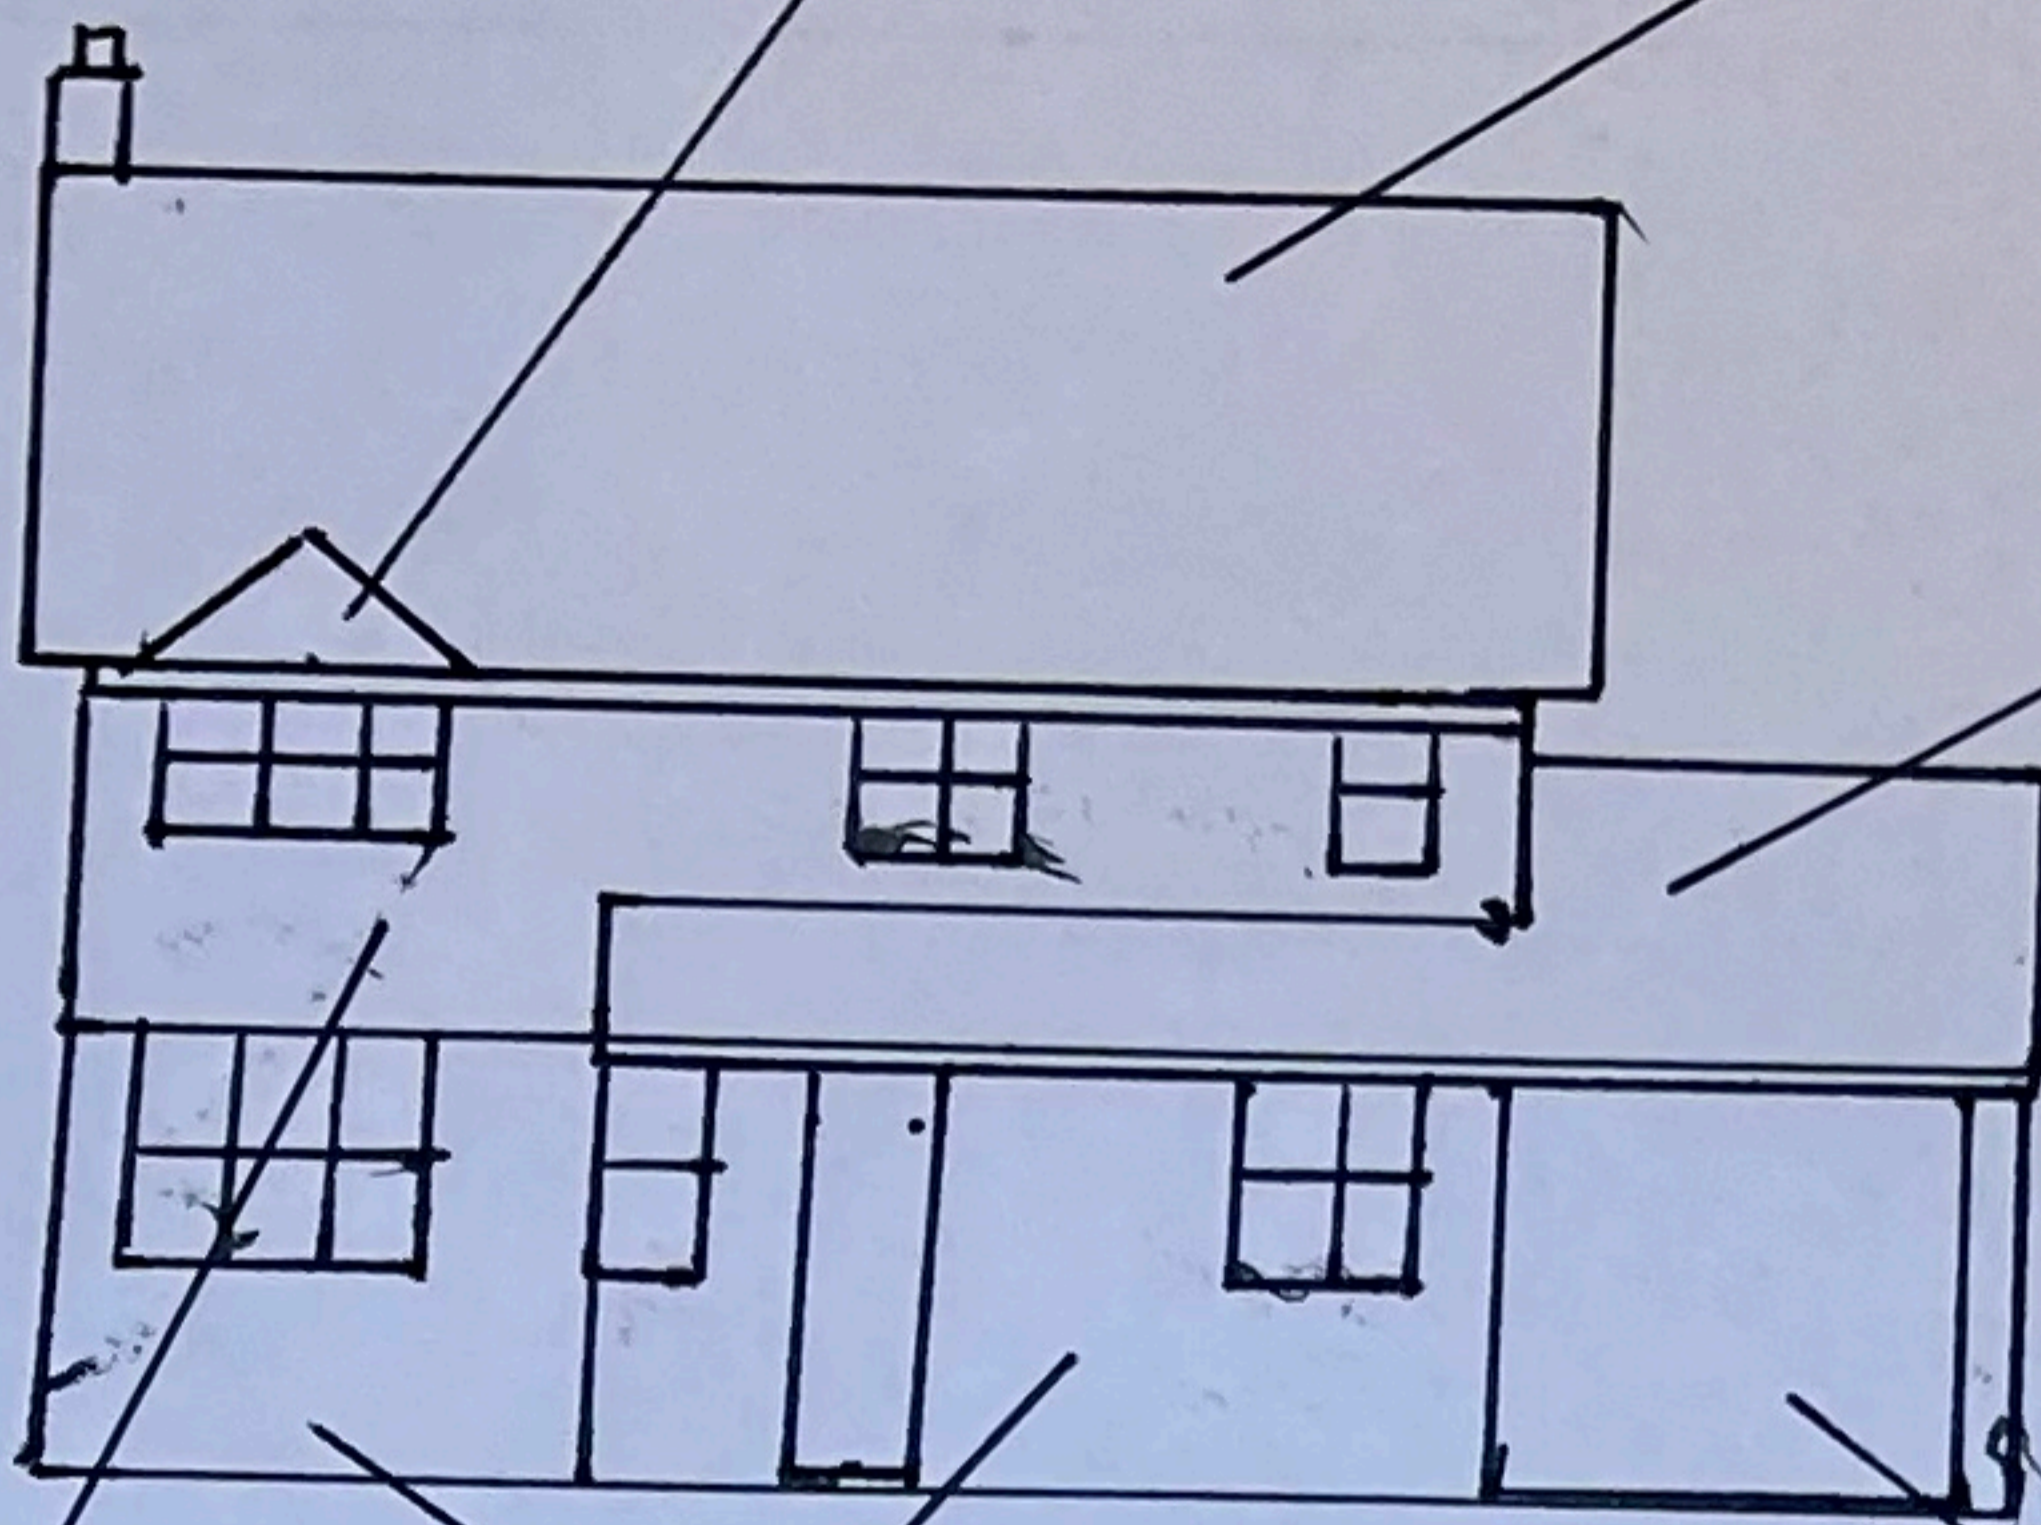


Tiled roof

Brick

Garage door

New cement board cladding replacing painted rendered panels.

Side Elevation

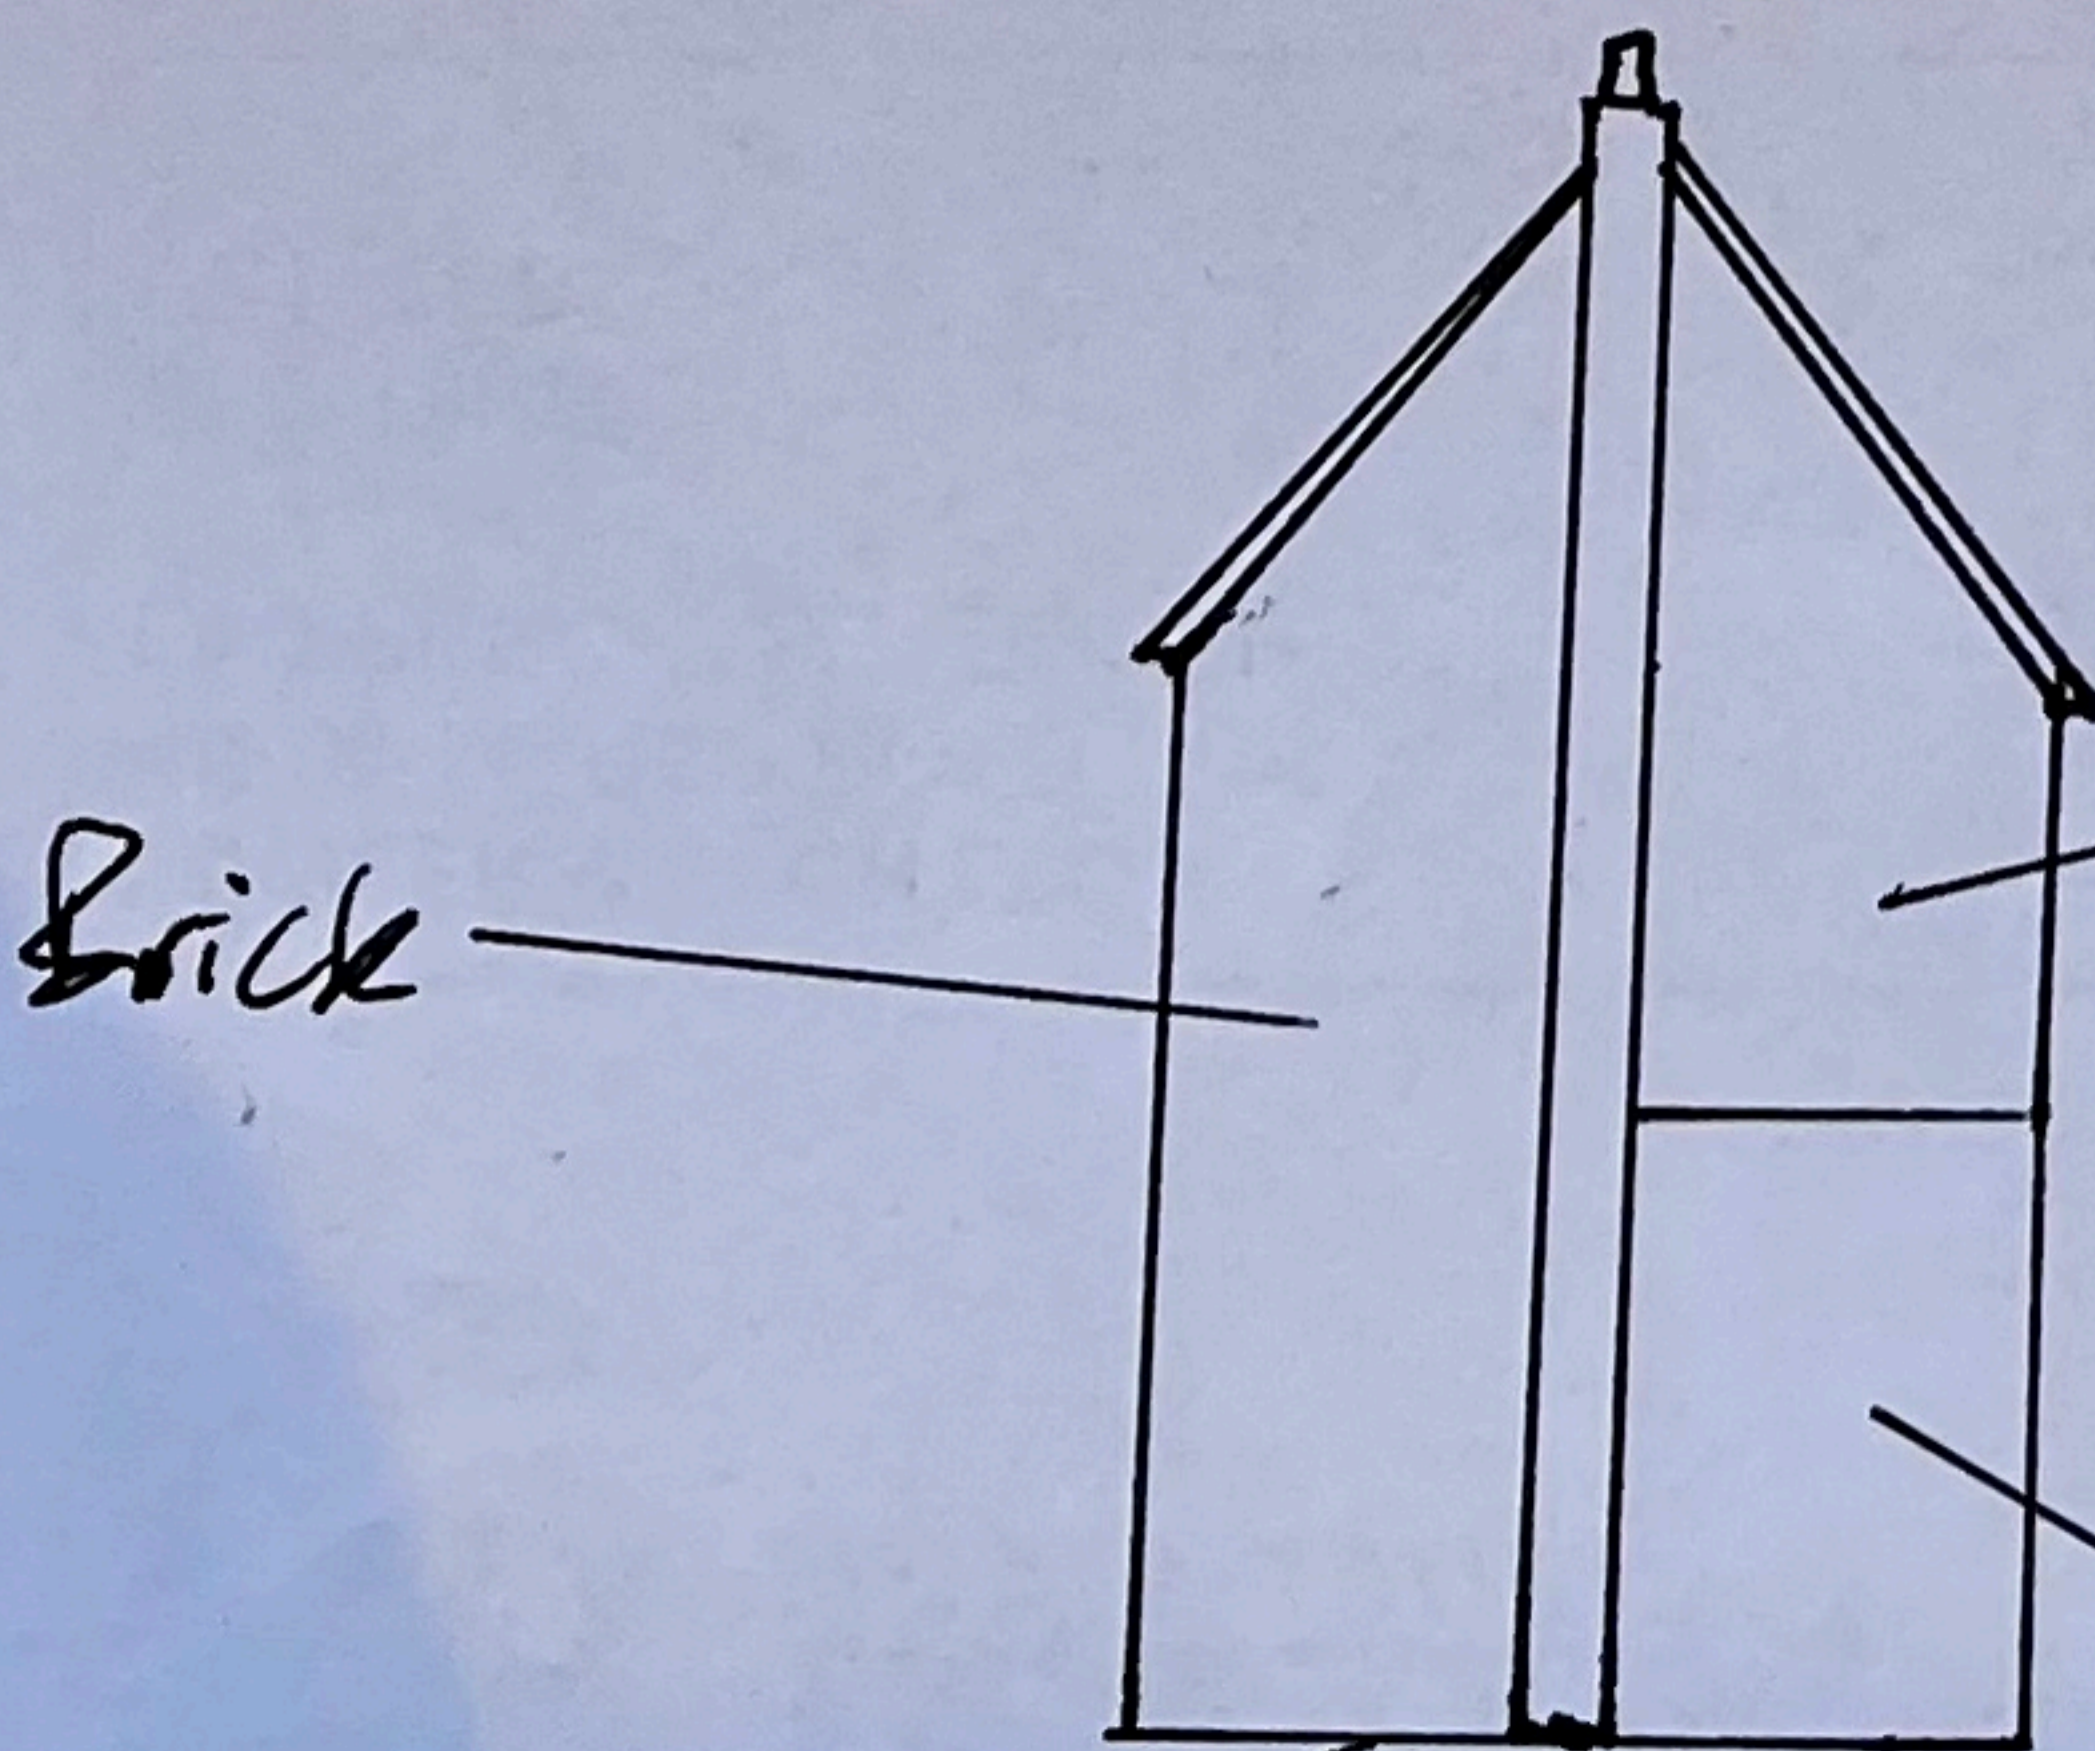

Brick

Cement board cladding replacing painted rendered panels.

Brick