


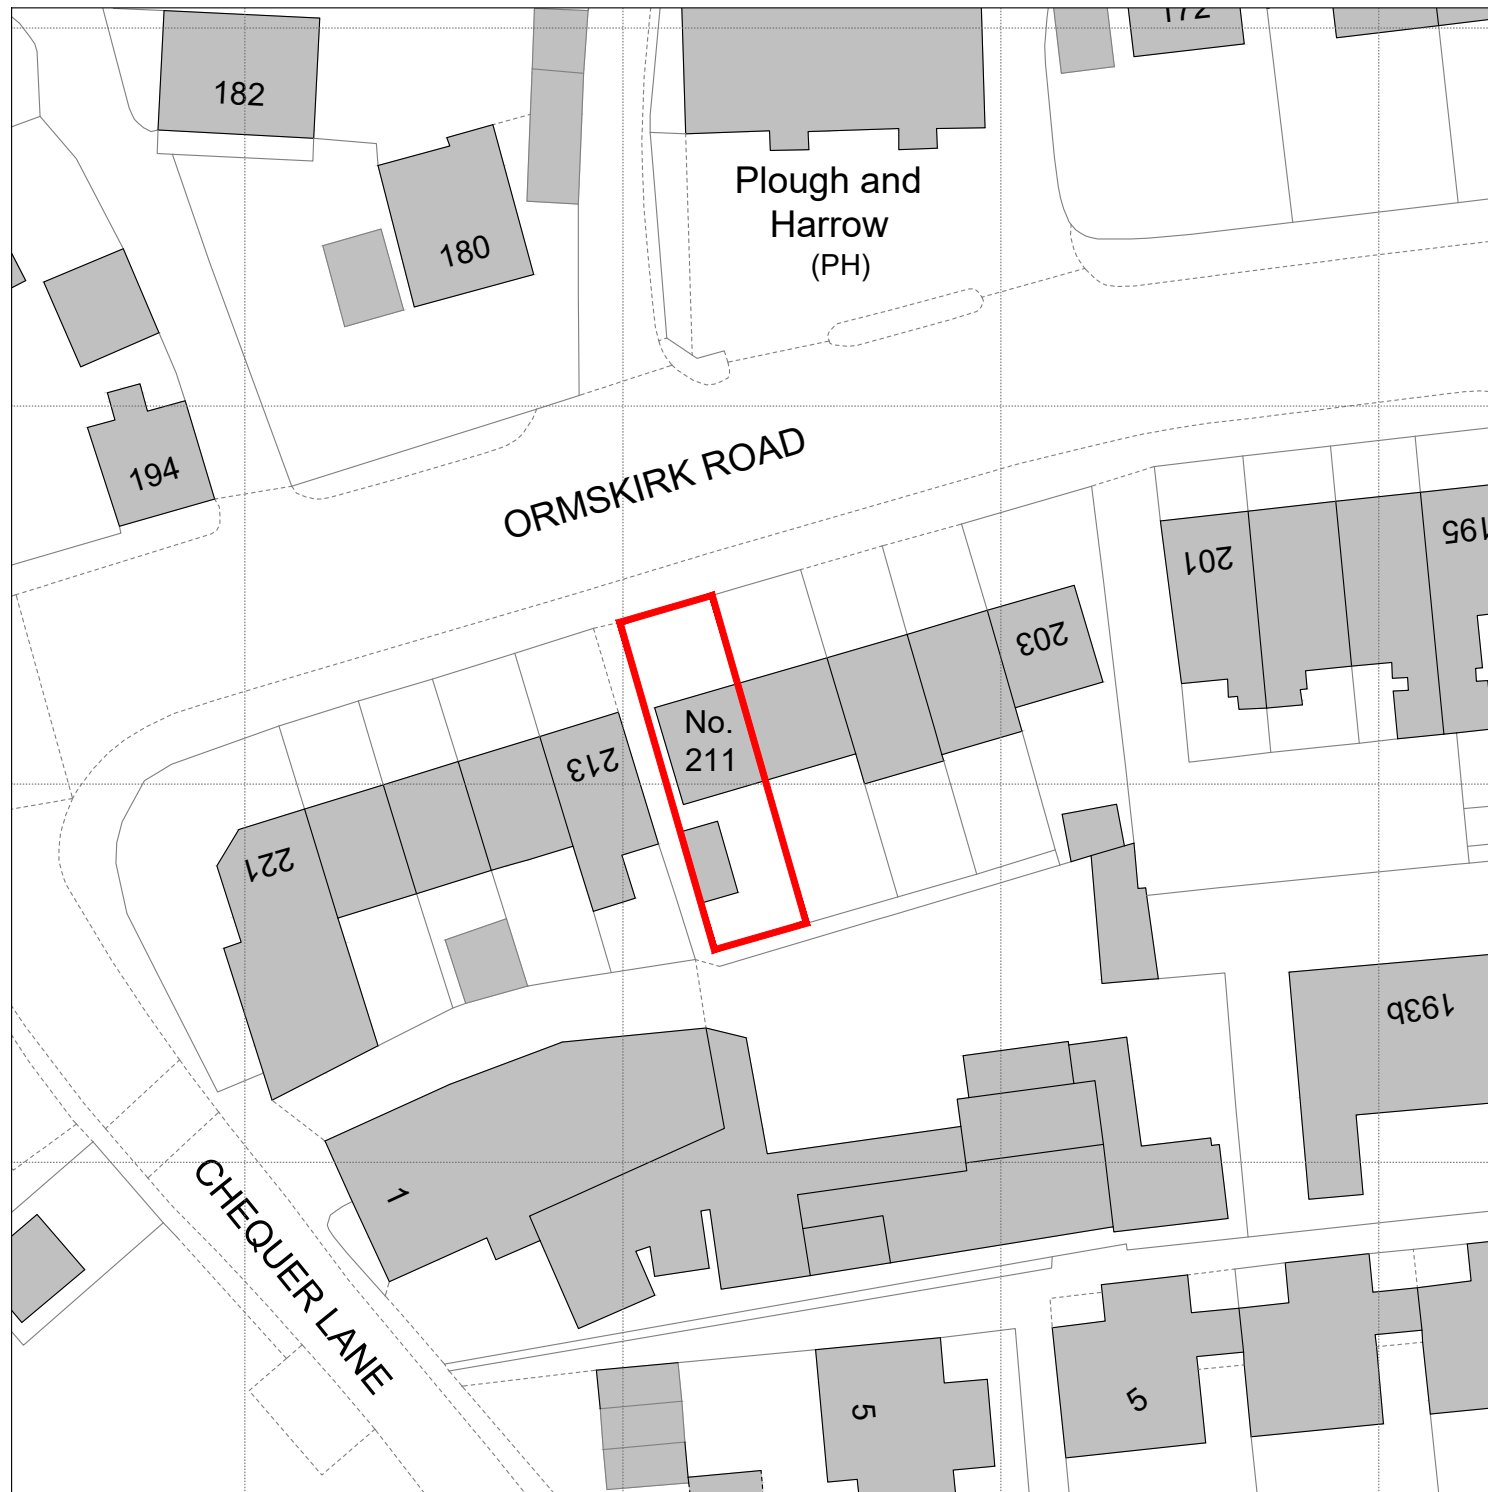

Site Location Plan
[Scale = 1:1250]



Site Block Plan
[Scale = 1:500]



client: Mr. Robert Greaves

site: 211 Ormskirk Road, Upholland, WN8 0AA

title: Change of Use
211 Ormskirk Road
Upholland, WN8 0AA

drawing: SITE LOCATION PLANS

dwg no: 320GREORM01-001

scale: AS SHOWN

date: 26 May 2023