
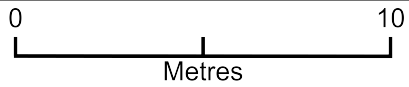


211 Ormskirk Road

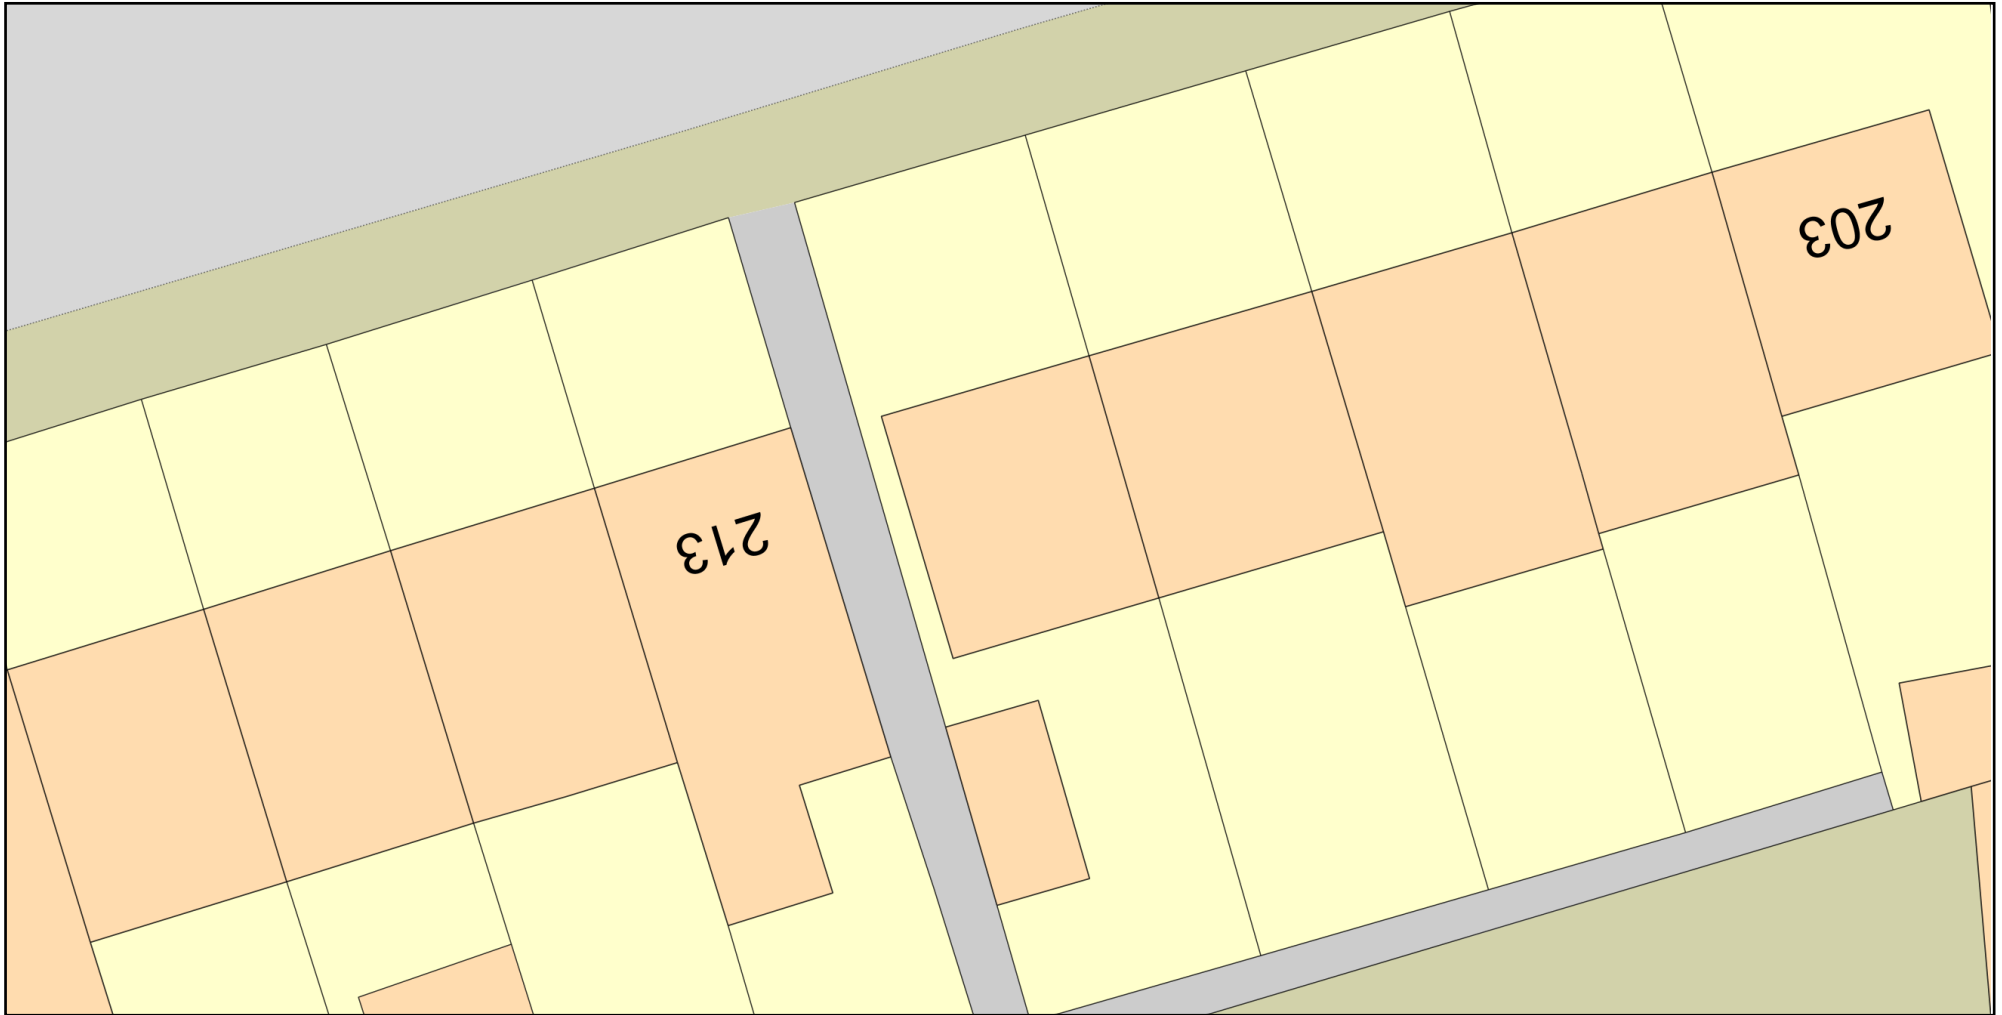

Plan Produced for: Robert Greaves

Date Produced: 16 May 2023

Plan Reference Number: TQRQM23136100546760

Scale: 1:200 @ A4

© Crown copyright and database rights 2023 OS 100042766

