

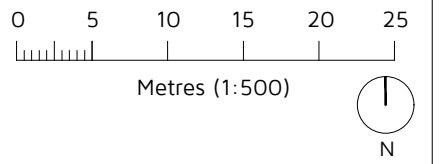


**PROPOSED RESIDENTIAL DEVELOPMENT  
(ILLUSTRATIVE LAYOUT)**

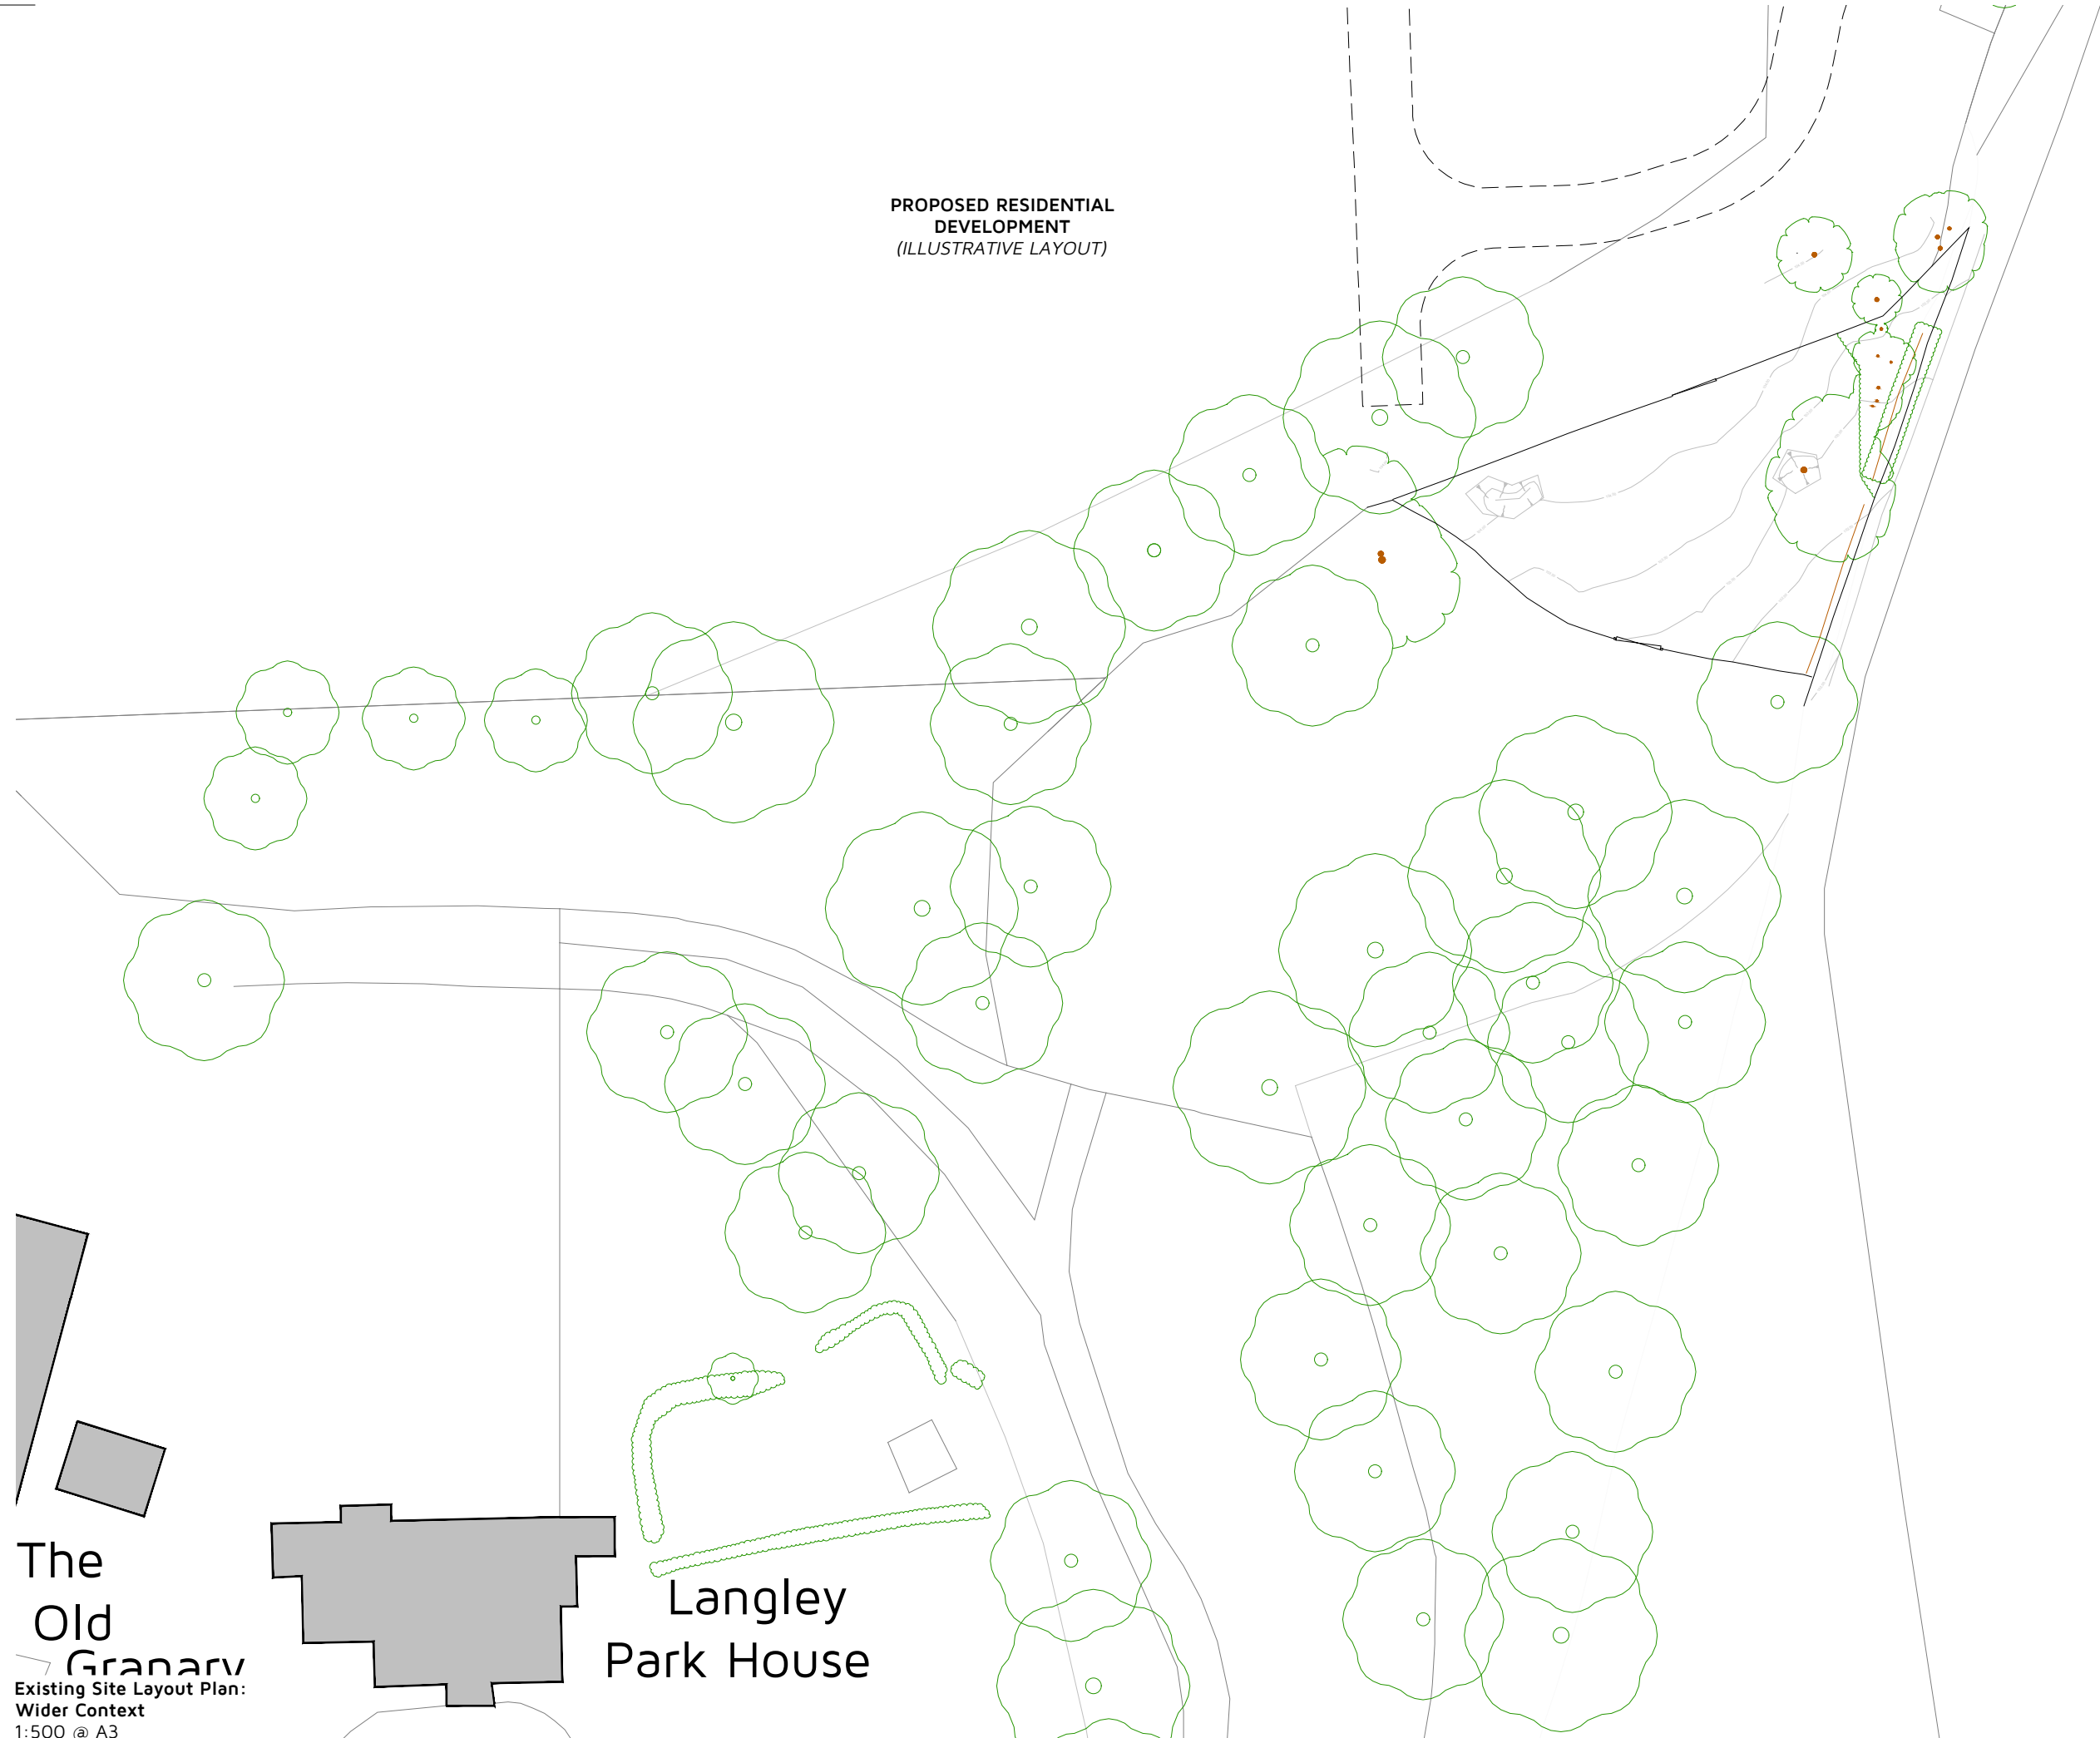

- KEY:**
-  Existing Trees
  -  Existing Hedgerow

**The Old Granary**  
Existing Site Layout Plan:  
Wider Context  
1:500 @ A3

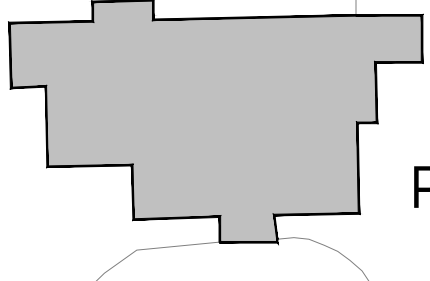

**Langley Park House**

Rev:	Reason:	Date:
Client: <b>MR P CARTER</b>		
Project: <b>LANGLEY PARK HOUSE, LANGLEY, MAIDSTONE, KENT, ME17 3NQ</b>		
Title: <b>EXISTING SITE LAYOUT PLAN WIDER CONTEXT</b>		
Drawing No: <b>DHA/14850/02</b>	Rev:	Scale: Date: <b>1:500 MAY 2023</b>



Eclipse House, Eclipse Park, Sittingbourne Road  
Maidstone, Kent. ME14 3EN  
t: 01622 776226 f: 01622 776227  
e: info@dhaplanning.co.uk w: www.dhaplanning.co.uk

No reproduction by any method of any part of this document is permitted without the consent of the copyright holders. Produced for Town and Country planning purposes only.  
© Crown Copyright 2019. All rights reserved. Licence Number: 100031961