





**PROPOSED RESIDENTIAL DEVELOPMENT  
(ILLUSTRATIVE LAYOUT)**

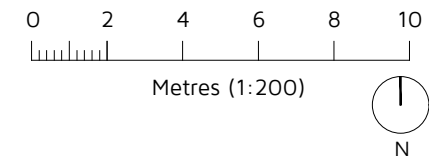

- KEY:**
-  Existing Trees
  -  Existing Hedgerow



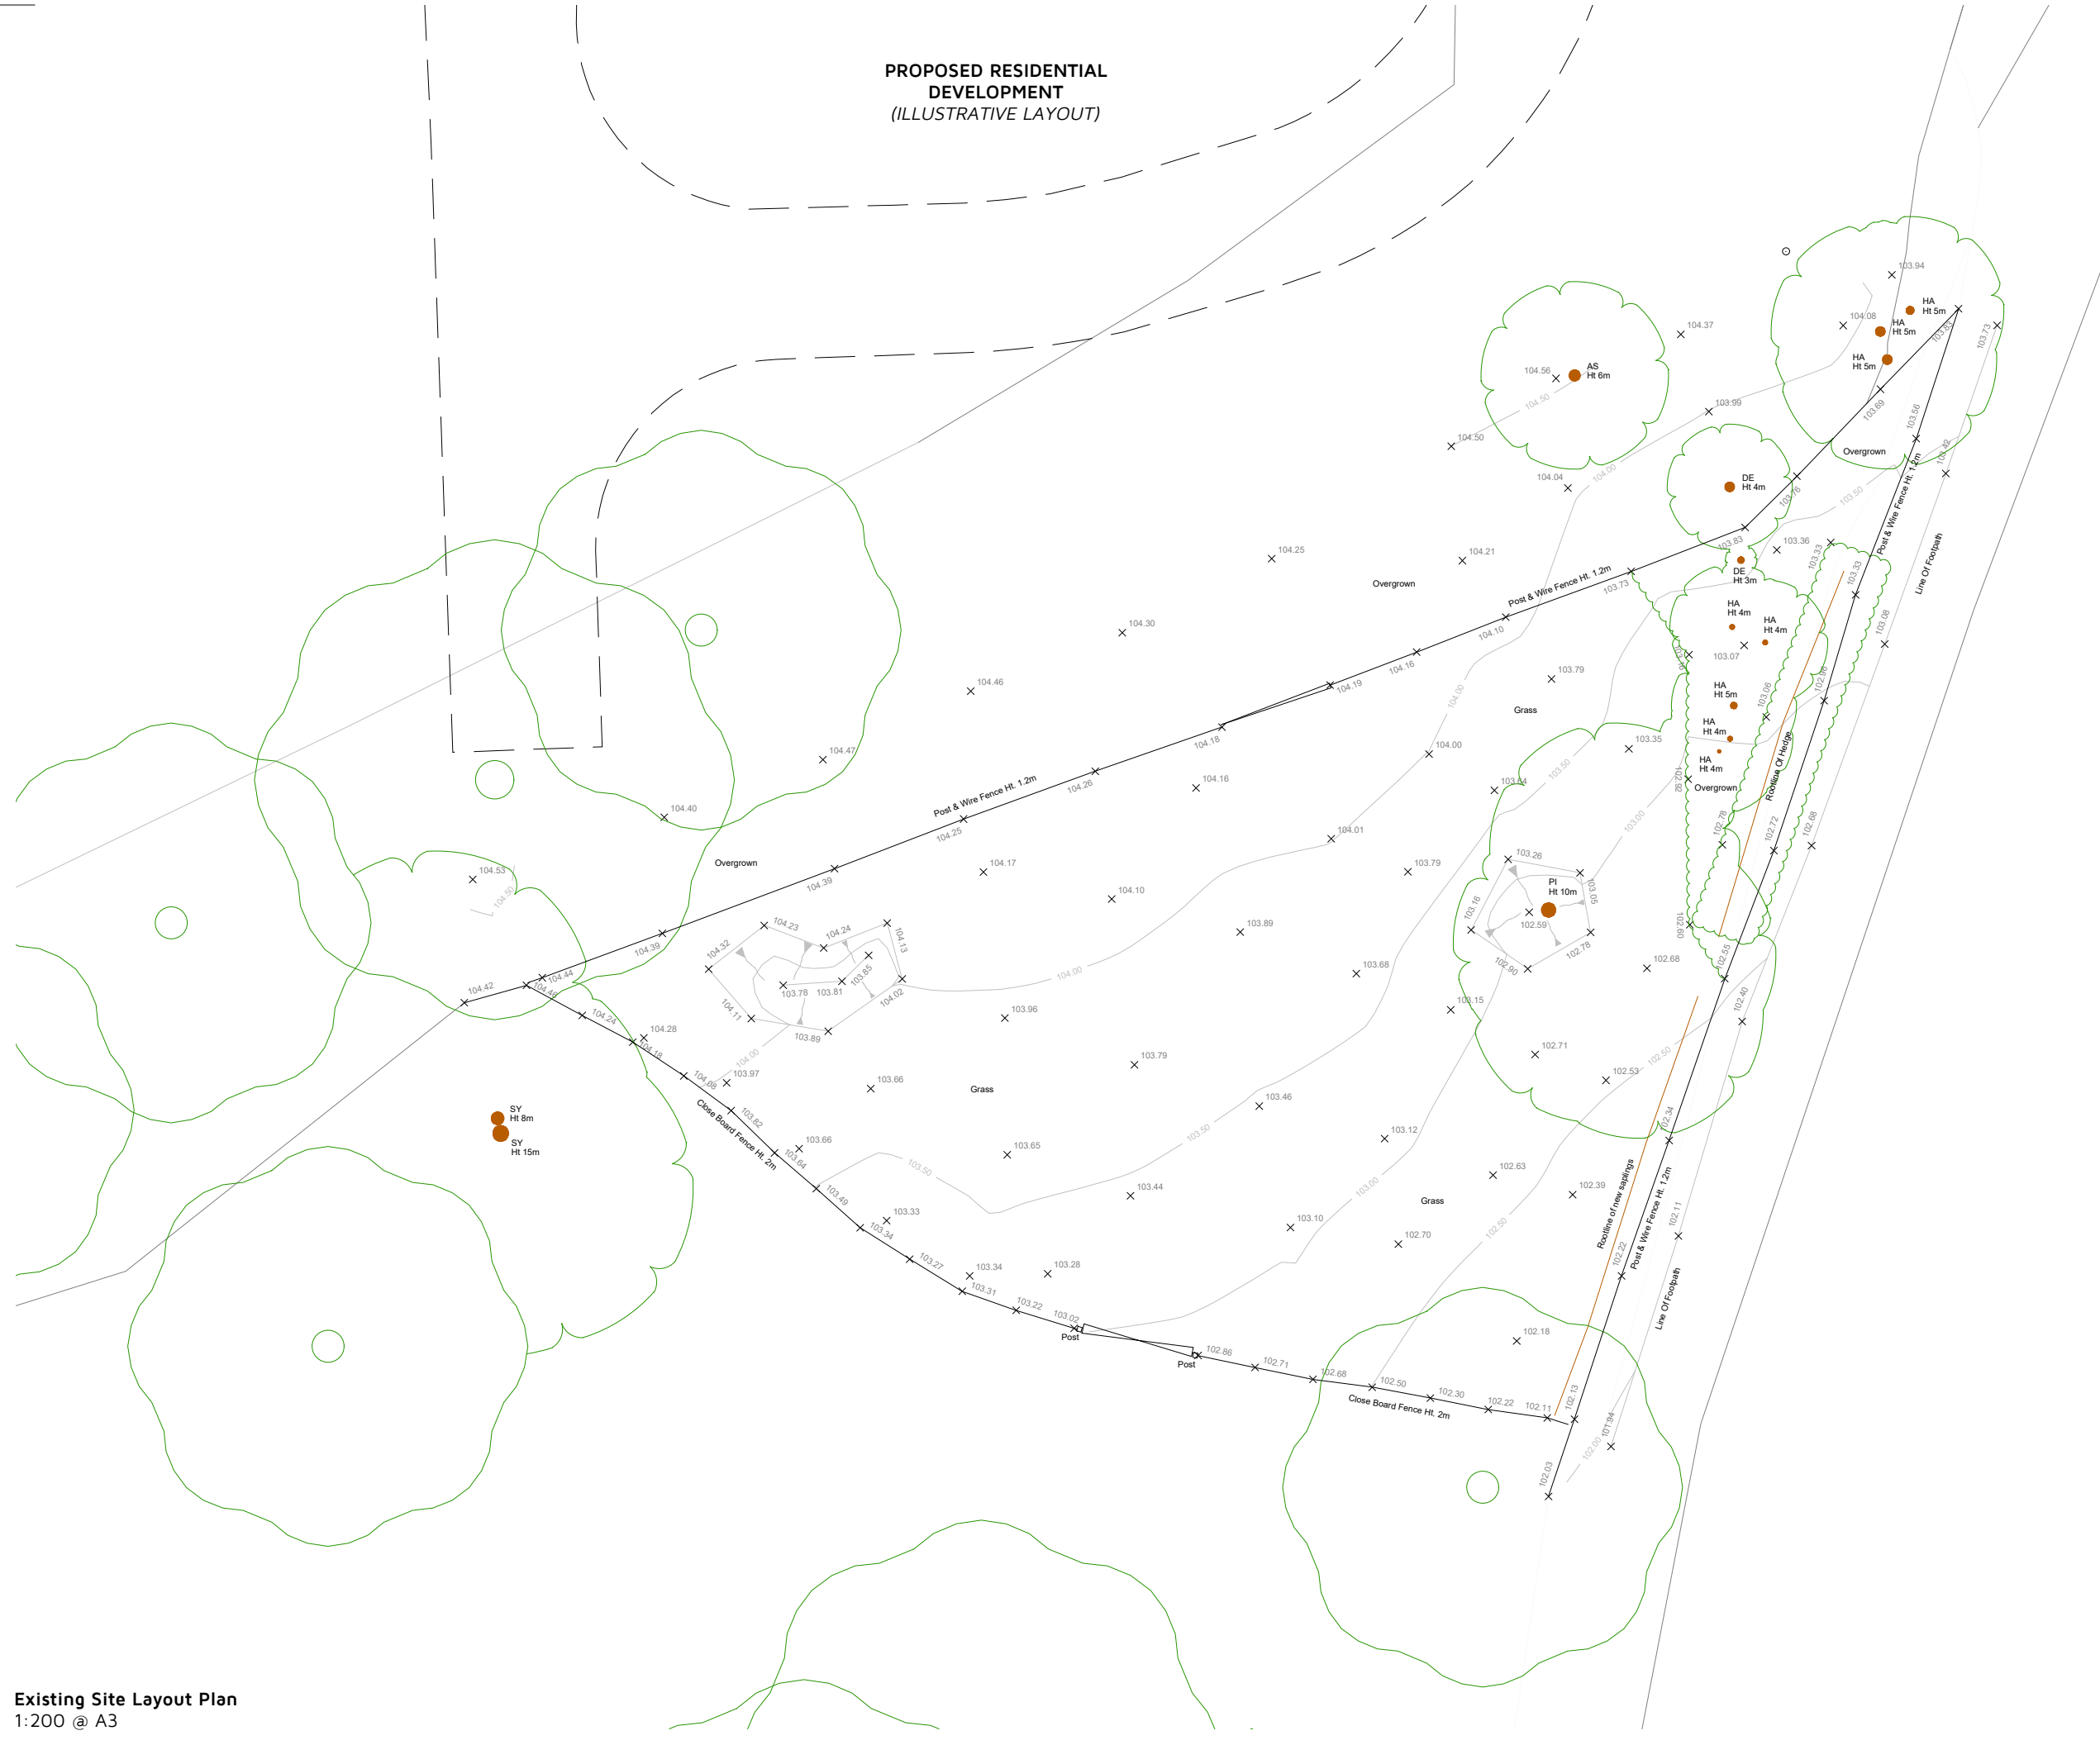Rev: Reason: Date:

Client:  
**MR P CARTER**

Project:  
**LANGLEY PARK HOUSE, LANGLEY,  
MAIDSTONE, KENT, ME17 3NQ**

Title:  
**EXISTING SITE LAYOUT PLAN**

Drawing No: Rev: Scale: Date:  
**DHA/14850/03 1:200 MAY 2023**



Eclipse House, Eclipse Park, Sittingbourne Road  
Maidstone, Kent. ME14 3EN  
t: 01622 776226 f: 01622 776227  
e: info@dhaplanning.co.uk w: www.dhaplanning.co.uk

No reproduction by any method of any part of this document is permitted without the consent of the copyright holders. Produced for Town and Country planning purposes only.

© Crown Copyright 2019. All rights reserved. Licence Number: 100031961

CAD Reference: DHA\_14850\_LPH\_CF05 **A3**