


Ordnance Survey (c) Crown Copyright 2014. All rights reserved. Licence number 100022432

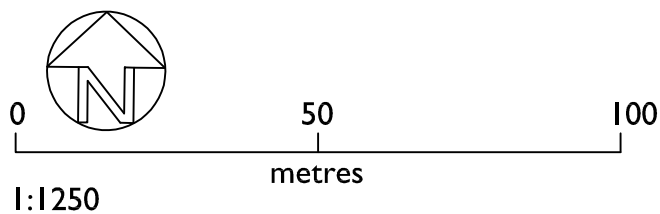

A 30.05.22 Final amendments for PI App

Ref. Date Revision

Ensure all dimensions are checked on site prior to ordering of prefabricated elements. Ensure minimum headroom requirements are met for all staircases. Do not scale from this or any other drawing. Any discrepancies, contact the issuer. This drawing or any of its contents cannot be used except with the express written permission of the issuer. Without such permission no responsibility is taken for its content.

ROBERTS.MOLLOY ASSOCIATES architects and consultants		3 church lane bressingham diss norfolk IP22 2AE	ROBERTS MOLLOY ASSOCIATES © Tel: 01379 687705 E-mail: info@robertsmolloy.co.uk
DETAIL: LOCATION PLAN		PROJECT: LAND AT HILLMORA BELLS LANE, HINDERCLAY	
Scale: 1:1250@A4	Date: 09.'21	JOB No. HBH	DRG No. 01A