
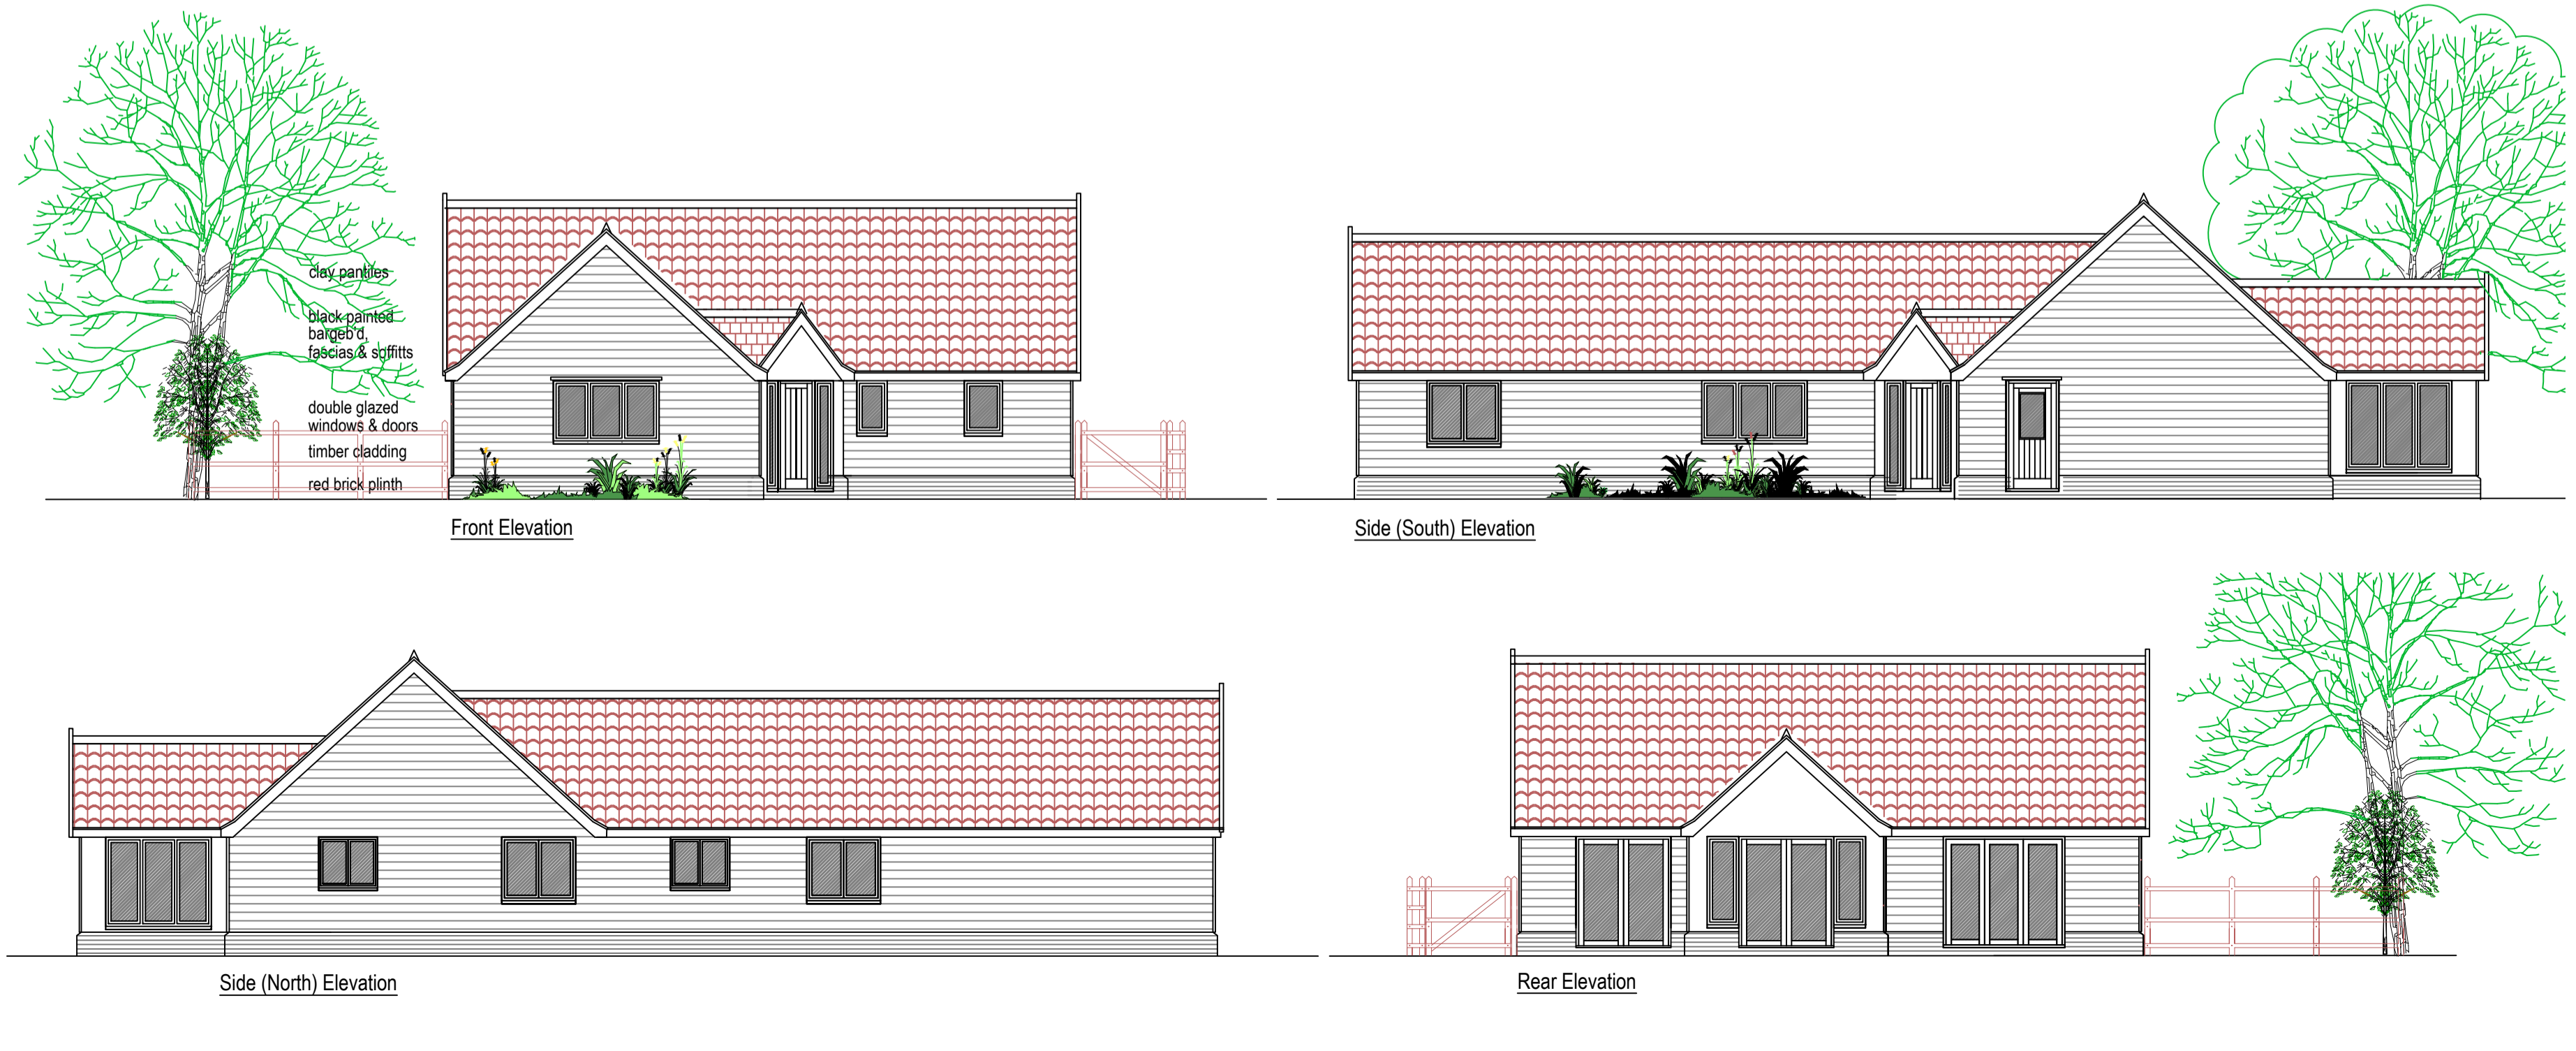
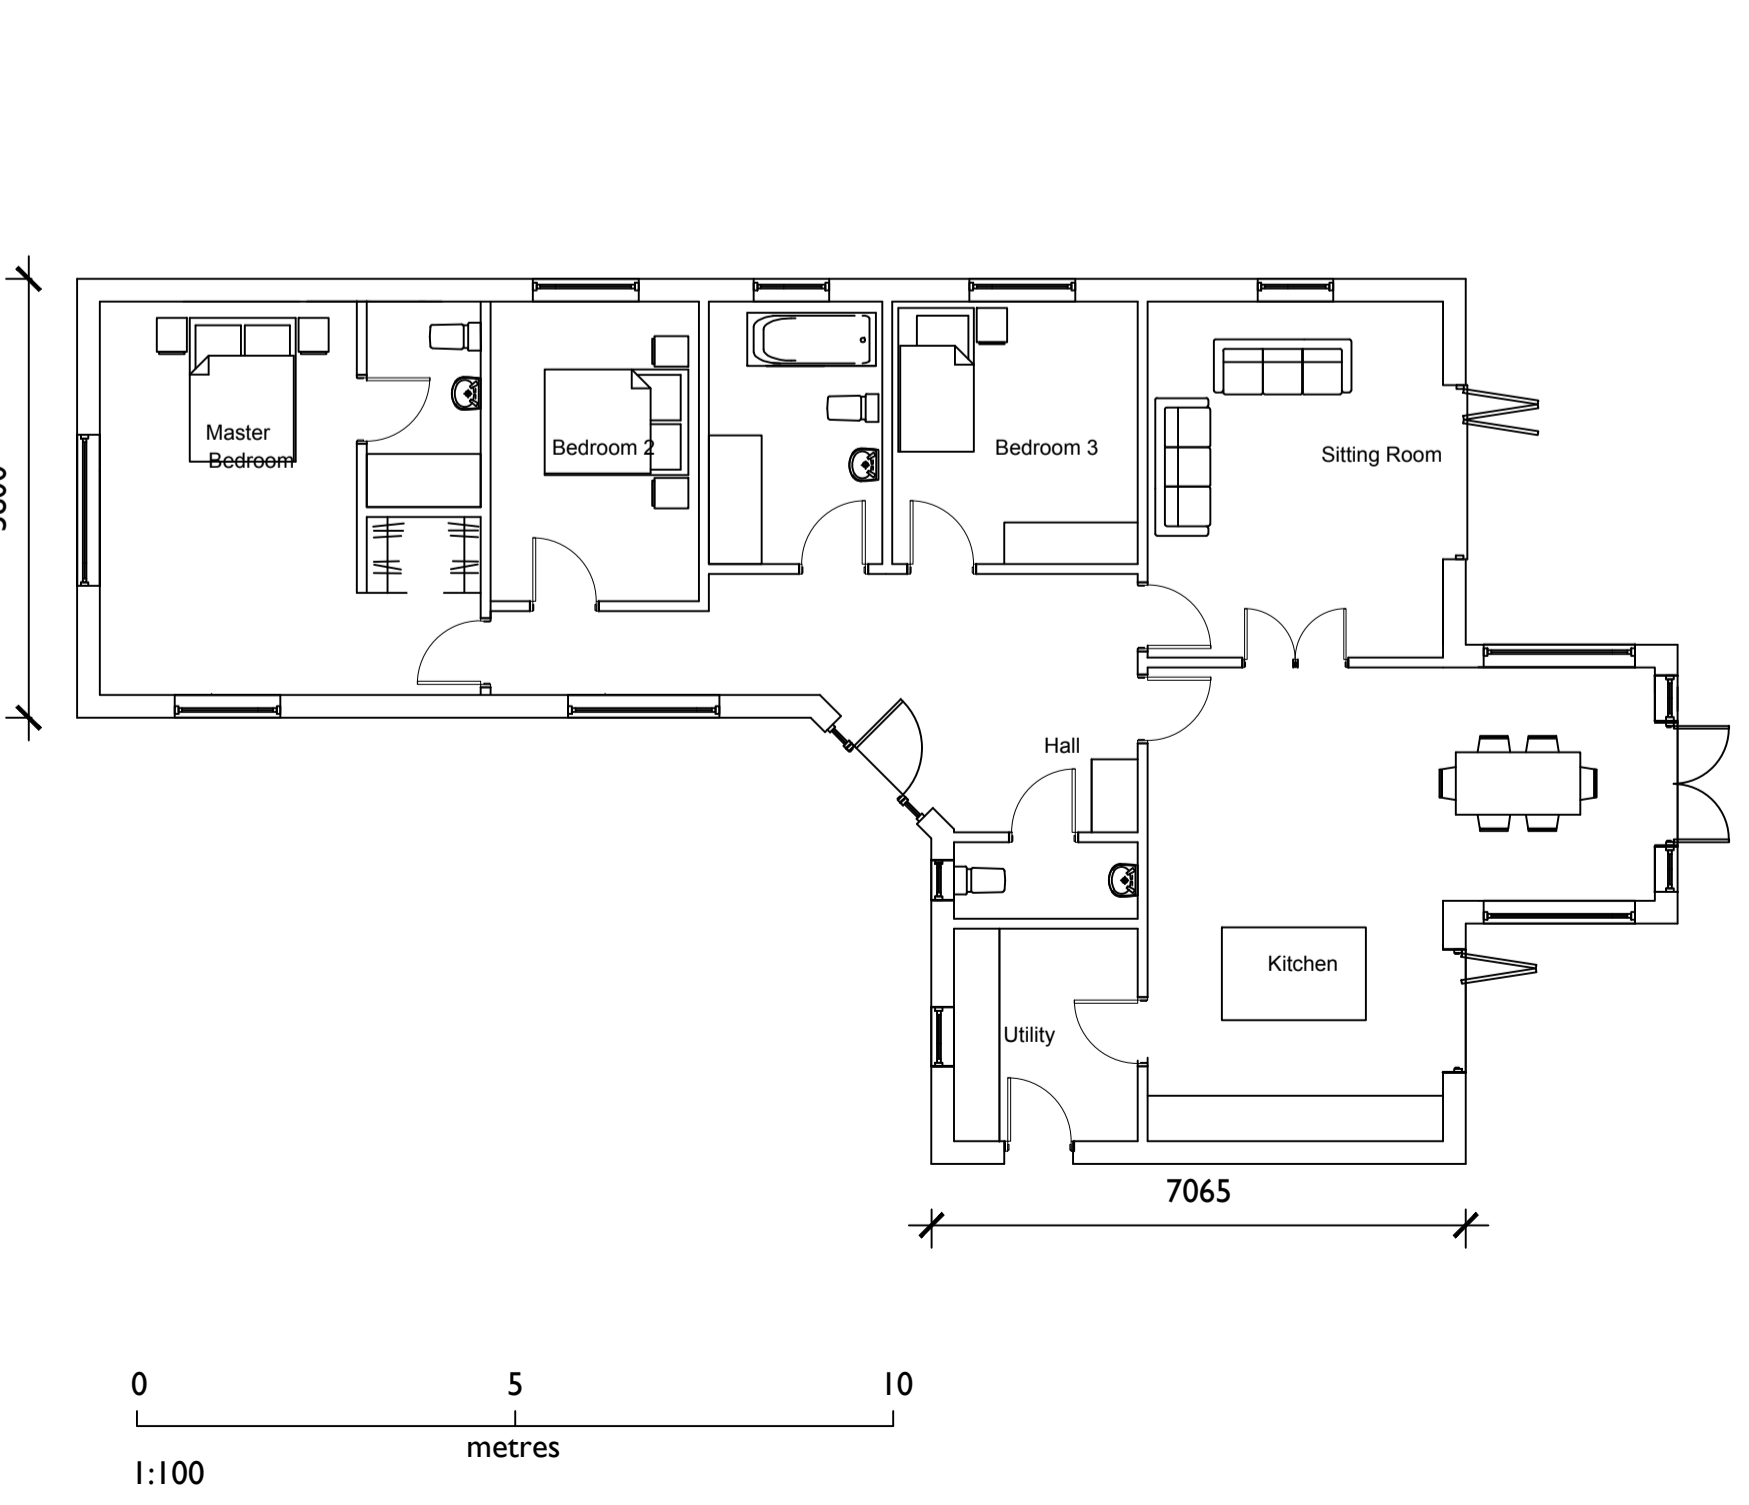


THIS LAYOUT HAS BEEN PREPARED WITHOUT THE BENEFIT OF A FULL UNDERGROUND AND OVERGROUND SERVICES SURVEY AND MAY BE SUBJECT TO CHANGE IF SERVICES ARE FOUND SUBSEQUENTLY. IF FULL ACCESS TO ALL BOUNDARIES & LEVELS WILL BE SUBJECT TO FURTHER CONFIRMATION

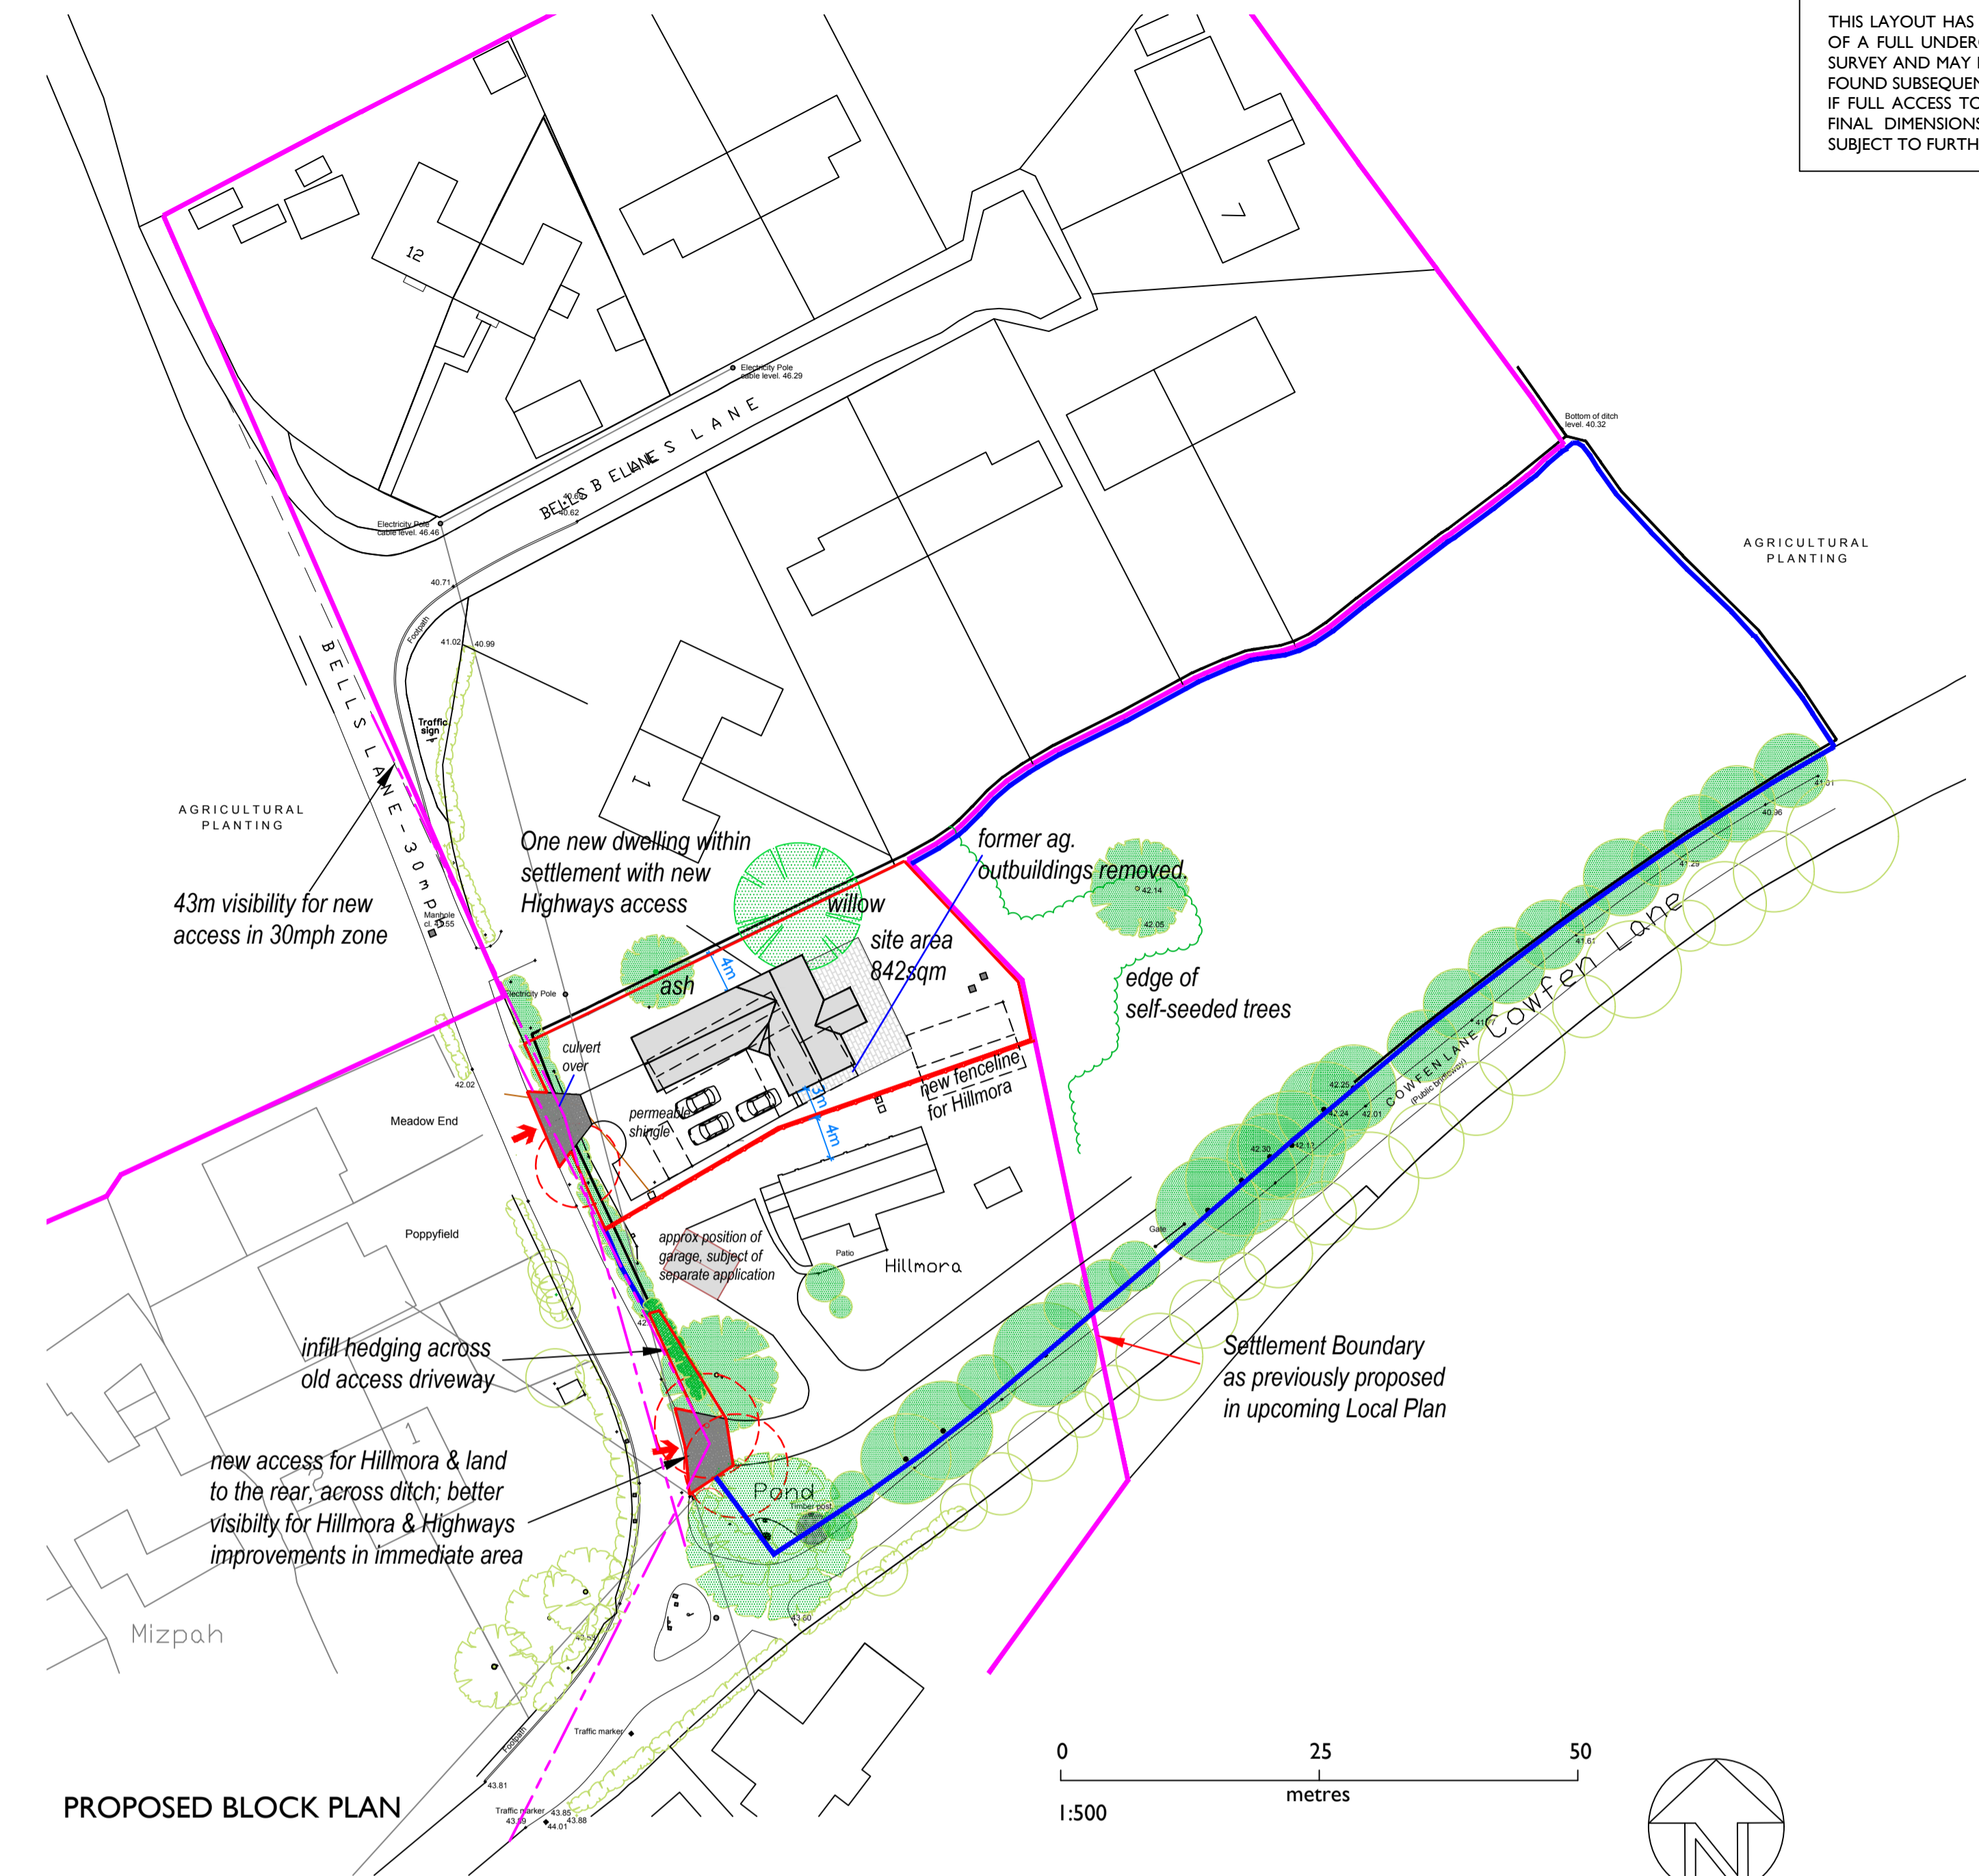

Ref.	Date	Revision
B	28.05.23	Updated for Resubmission
A	30.05.22	Information added

Ensure all dimensions are checked on site prior to ordering of prefabricated elements. Ensure minimum headroom requirements are met for all staircases. Do not scale from this or any other drawing. Any discrepancies, contact the issuer. This drawing or any of its contents cannot be used except with the express written permission of the issuer. Without such permission no responsibility is taken for its content.

ROBERTS MOLLOY
architecture + planning

homestead the street horham suffolk IP21 5DX
RM ARCHITECTURAL LIMITED ©
Tel: 01379 687705
E-mail: info@robertsmolloy.co.uk

PROJECT:
LAND AT HILLMORA
BELLS LANE
HINDERCLAY

TITLE:
EXISTING & PROPOSED
BLOCK PLANS & HOUSE PROPOSED

Scale: 1:100; 1:500@A1	Date: 09'21
JOB No. HBH	DRG No. 02B