


Carport x 2

Garden Store

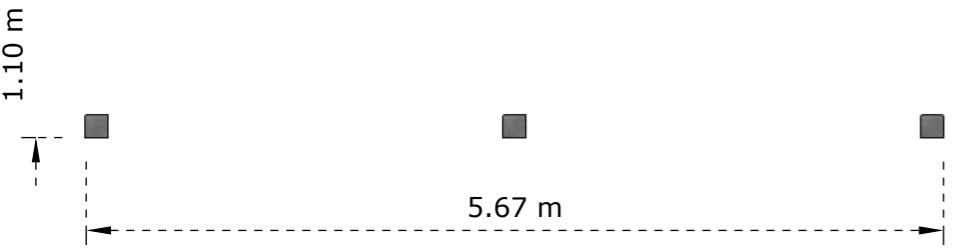


5.67 m

1.10 m


**PROPOSED GROUND FLOORPLAN CARPORT**

GF 003 scale: 1:50 May 24, 2023

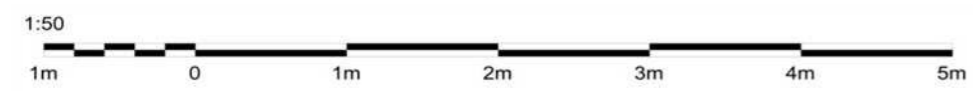

**PROPOSED GROUND FLOORPLAN OFFICE**

GF 003 scale: 1:50 May 24, 2023

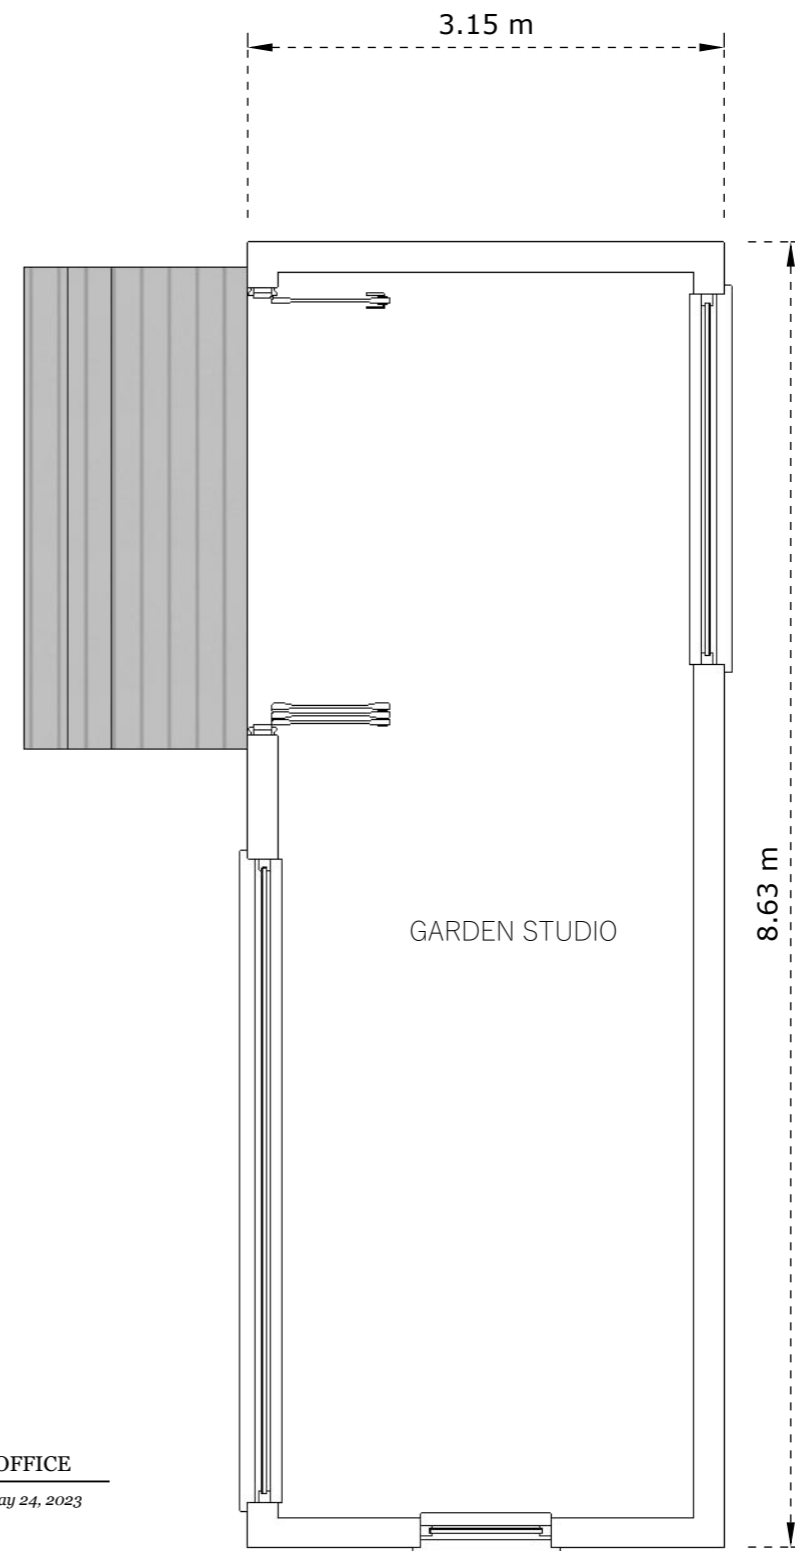

GARDEN STUDIO

3.15 m

8.63 m

Notes:

STATUS: CONCEPT FOR CLIENT APPROVAL

| REV | DESCRIPTION             | DATE     |
|-----|-------------------------|----------|
|     | THIS IS A REVISION NOTE | 00/00/00 |
|     |                         |          |
|     |                         |          |
|     |                         |          |
|     |                         |          |



XL Planning Ltd  
 1A Fore Street  
 Cullompton  
 Devon  
 Ex15 1JW  
 01884 38662  
 dnorman@xlplanning.co.uk  
 www.xlplanning.co.uk

CLIENT: MR A BOWLES

SITE: HIGHER YELLOWFORD,  
 THORVERTON,  
 DEVON,  
 EX5 5JR

DRAWING: PROPOSED FLOORPLAN

DRAWING NO: C/PFP/O2 REVISION NO:

PAGE SIZE: A3 DRAWN: [Signature] CHECKED: NO

JOB NO: RS1 DATE: 24 May 2023 PAGE: 3