
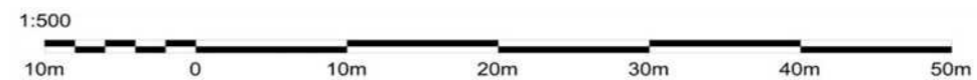


**SITE LOCATION PLAN**

SL OO scale: 1:1250 May 24, 2023

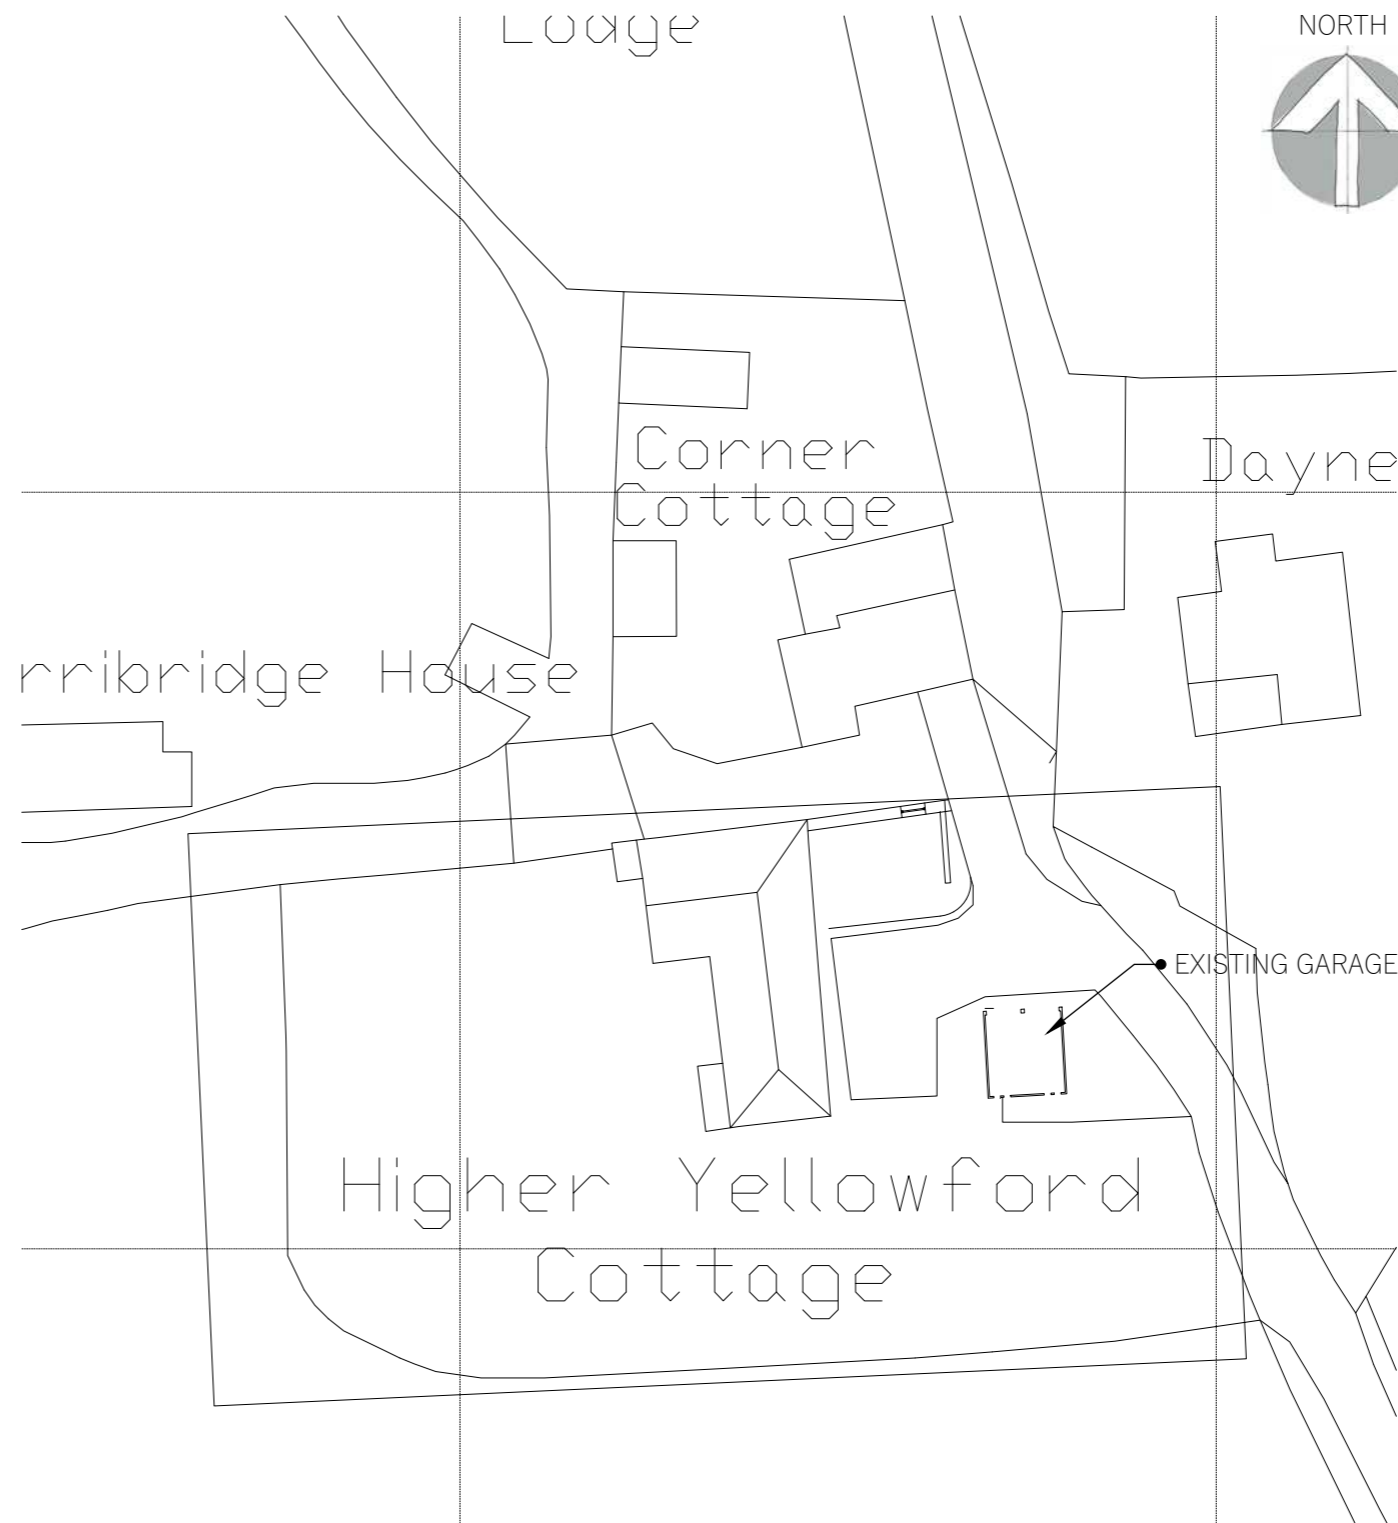

**BLOCK PLAN**

scale: 1:500 May 24, 2023 BP OO

Notes:

STATUS: CONCEPT FOR CLIENT APPROVAL

REV	DESCRIPTION	DATE
	THIS IS A REVISION NOTE	00/00/00



XL Planning Ltd  
1A Fore Street  
Cullompton  
Devon  
Ex15 1JW

01884 38662

dnorman@xlplanning.co.uk

www.xlplanning.co.uk

CLIENT:  
MR A BOWLES

SITE: HIGHER YELLOWFORD,  
THORVERTON,  
DEVON,  
EX5 5JR

DRAWING:  
EXISTING SITE LOCATION PLAN

DRAWING NO: REVISION NO:

SLP/ED/O1

PAGE SIZE: A3	DRAWN: 	CHECKED: NO
------------------	------------	----------------

JOB NO: RS1	DATE: 24 May 2023	PAGE:
----------------	----------------------	-------

Produced on 17 January 2021 from the Ordnance Survey National Geographic Database and incorporating surveyed revision available at this date.  
This map shows the area bounded by 292254,101136 292254,101278 292396,101278 292396,101136  
Reproduction in whole or part is prohibited without the prior permission of Ordnance Survey.  
Crown copyright 2021. Supplied by copla ltd trading as UKPlanningMaps.com a licensed Ordnance Survey partner (100054135).  
Data licenced for 1 year, expiring 17 January 2022. Unique plan reference: v2c/559716/758163