



FIRST FLOOR

PROPOSED  
EXTENSION  
OF RESIDENTIAL  
USE AND VACANT  
FORMER GARAGE

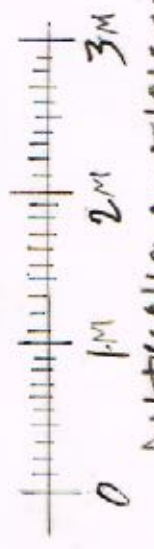

ANTHONY N. THOMSON TEL. NO. 07495199891 · DATE 13.12.22 · DRAWG. NO. 189/04B

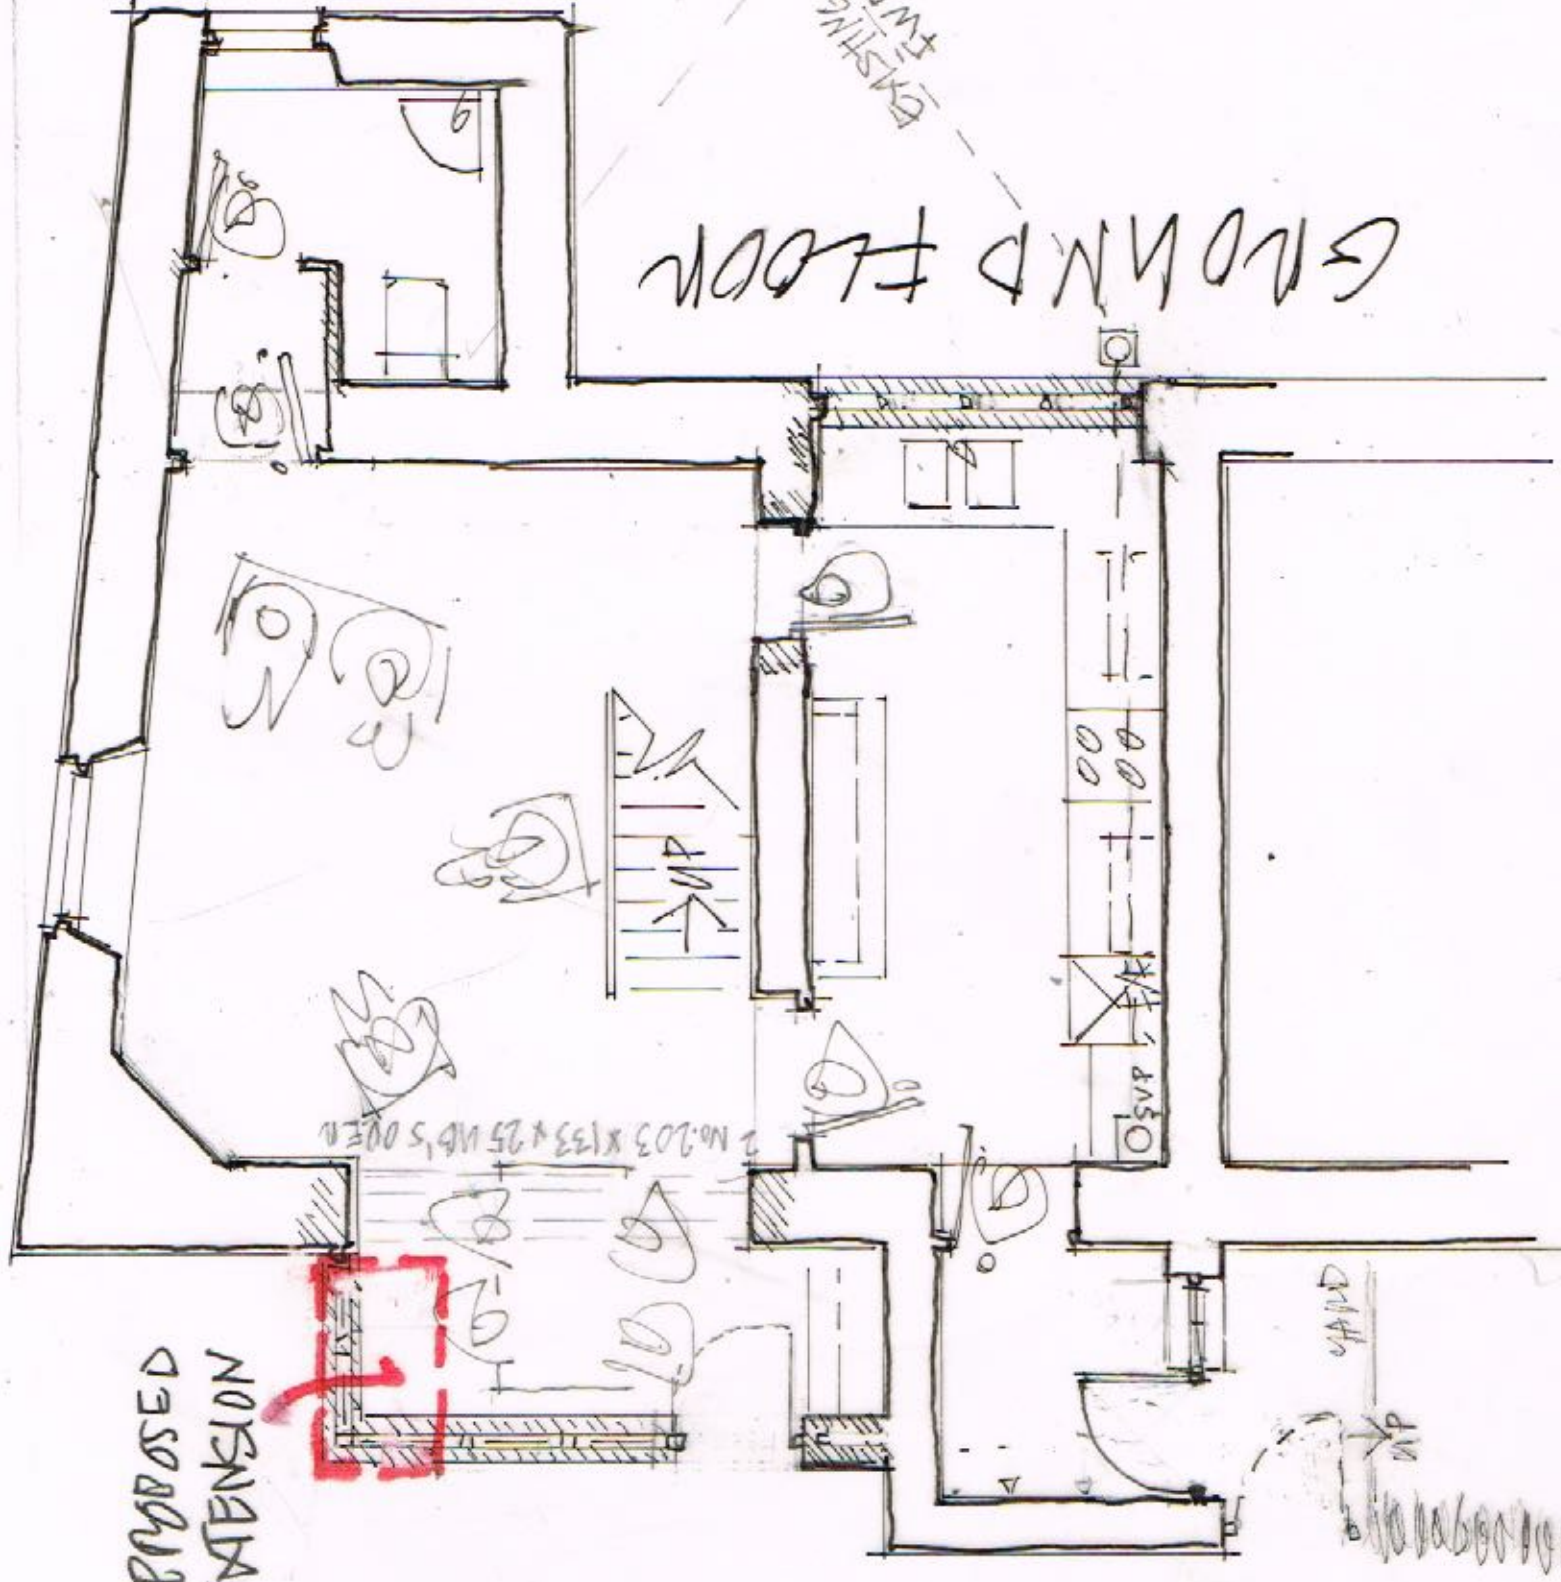

GROUND FLOOR

GRANARY COTTAGE  
BLACKHEDLEY FARM  
SHOTLEM BMD6E  
PROPOSED FLOOR PLANS 1500AS

