



ORIGINAL
SLOPE (SHEETED) →
SLOPE MISSING →

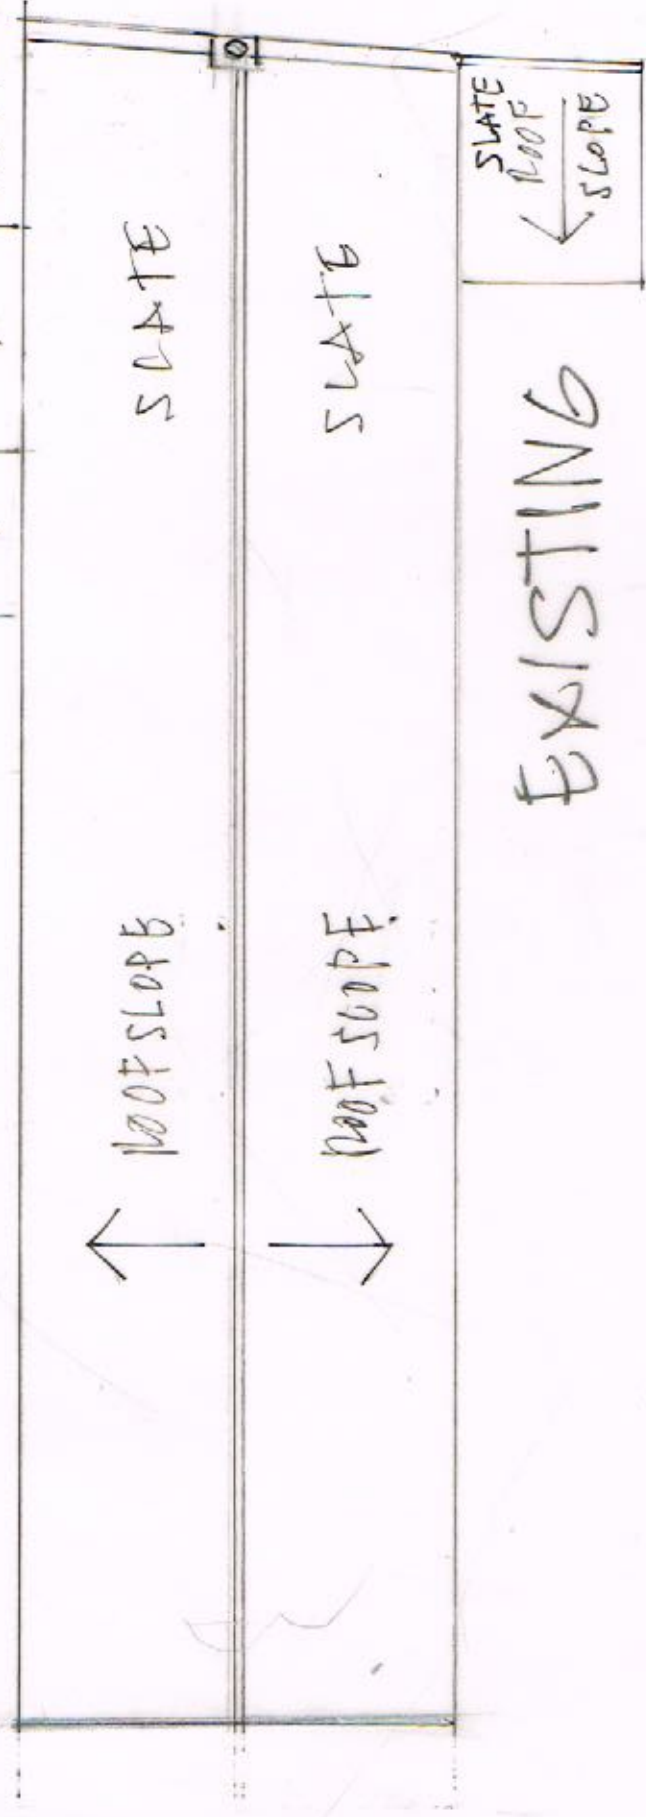

EXISTING

SLOPE (SLATE) ↑
SLOPE (SLATE) ↓

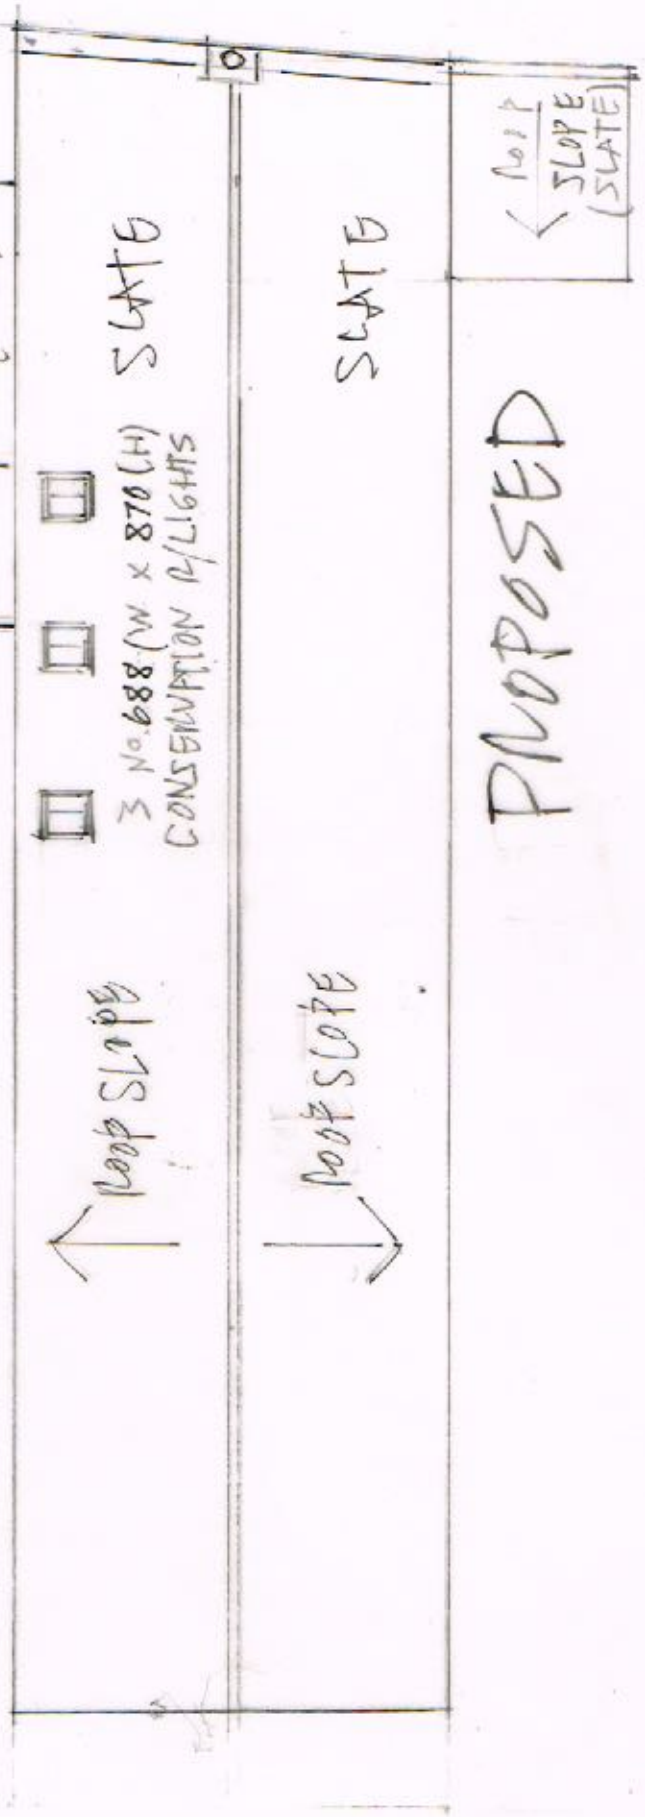

PROPOSED



Scale 1:100
DM 1m 2m 3m 4m 5m 6m

GRANHAM COTTAGE
BLACK HEDDEN FARM
SHOTLEM BRIDGE

ANTHONY R. THOMPSON. TEL No. 07495199891. DATE 12.12.22. DWB No 189/08(B)