



SOUTH

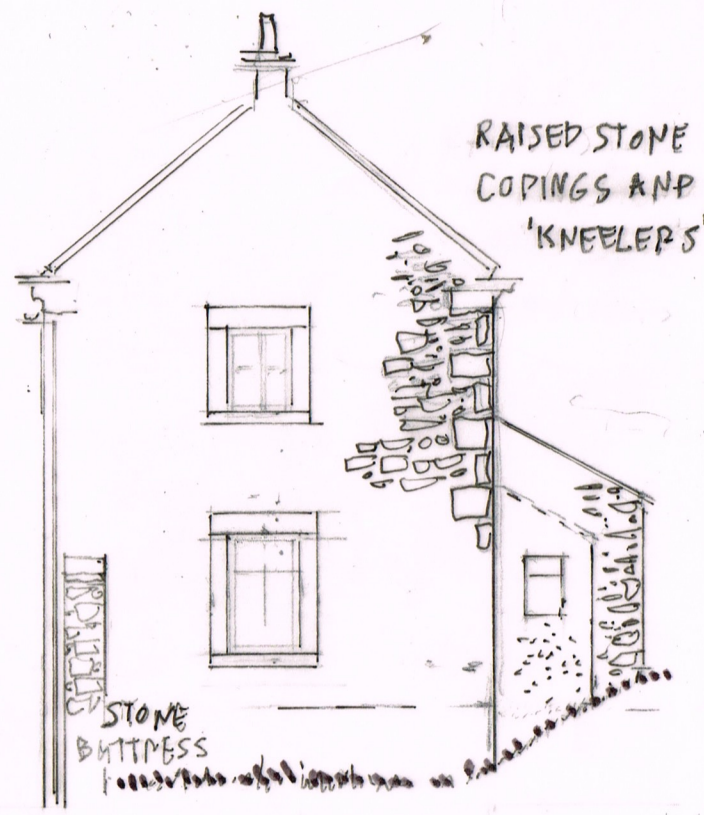


EAST

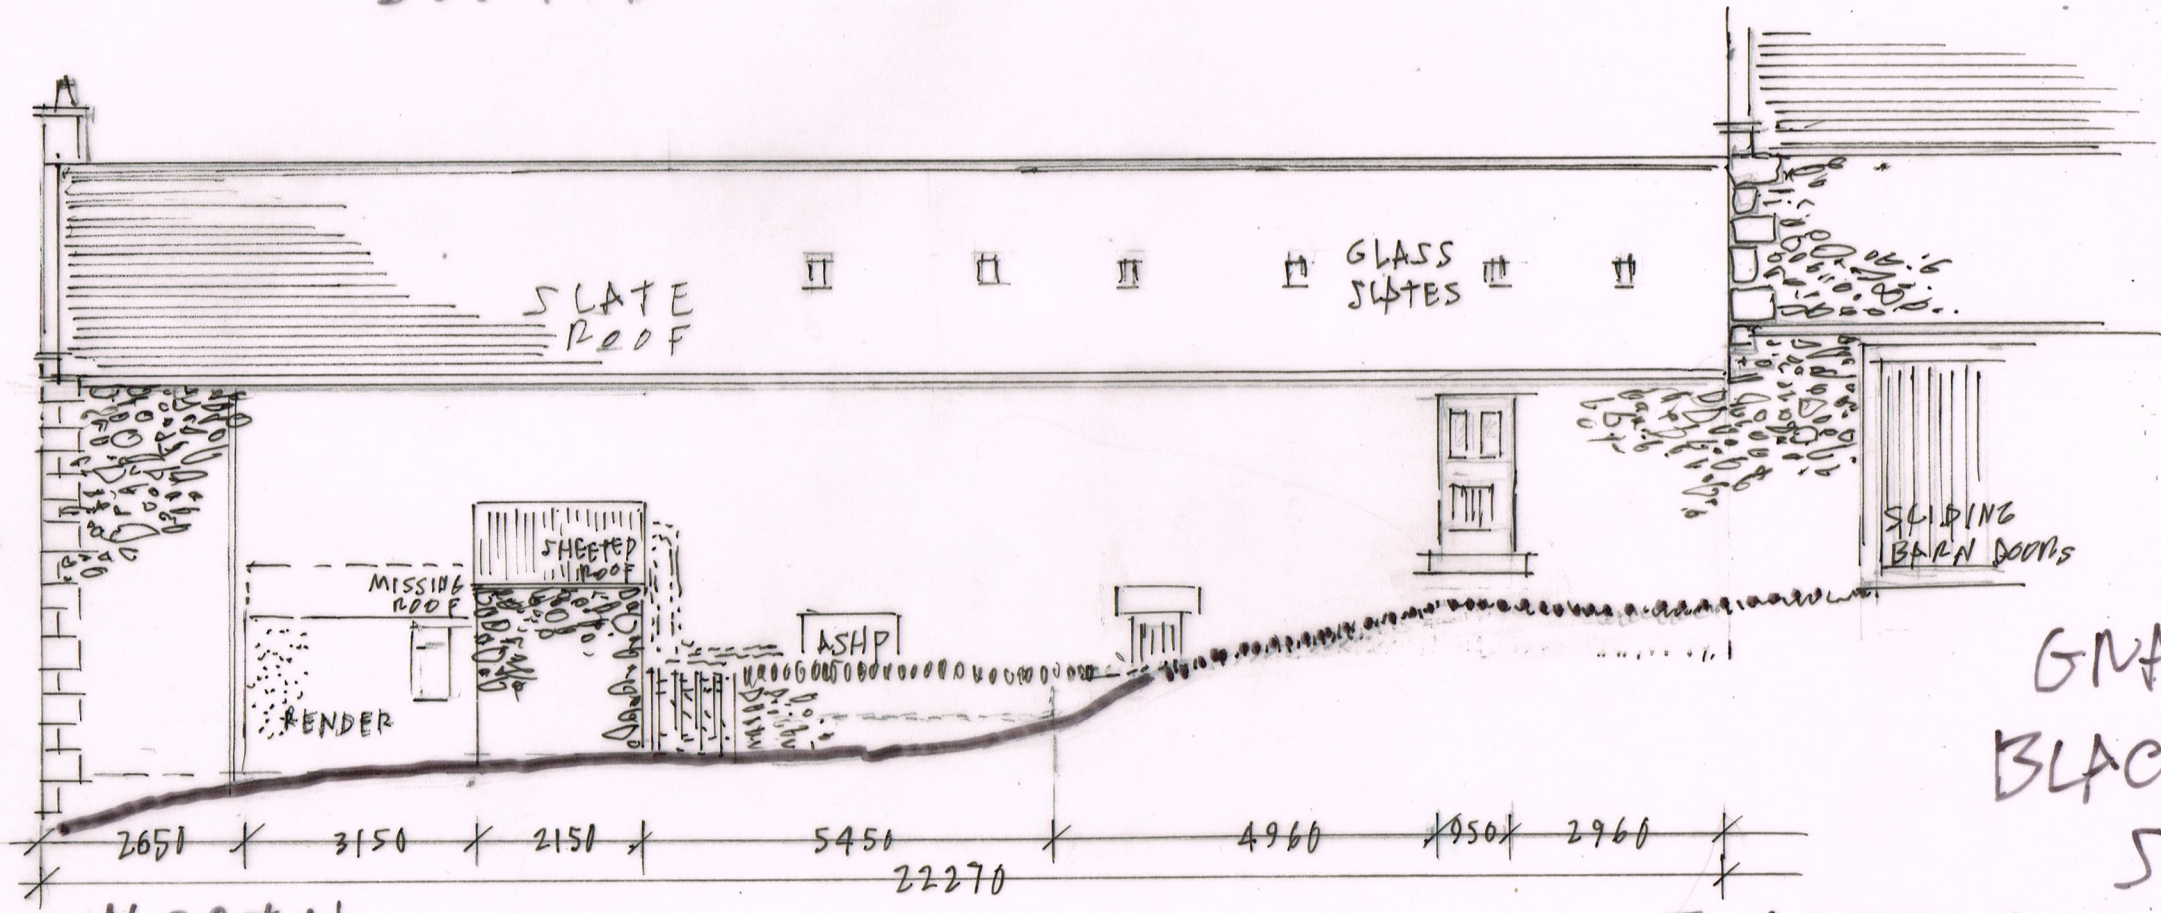

NORTH

GRANARY COTTAGE  
BLACK HEDLEY FARM  
SHOTLEN BRIDGE

EXISTING ELEVATIONS 1/100 @ A3

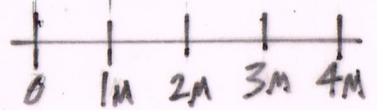

SCALE 1/100

ANTHONY M. THOMSON - TEL No 07495199891 - DATE 12.12.22 - DRAWING No 189/05A