

ELEVATION A



DATUM 8.00m

ELEVATION C



DATUM 8.00m

ELEVATION B




DATUM 8.00m

LOCATION PLAN
SCALE 1:100



ELEVATION A

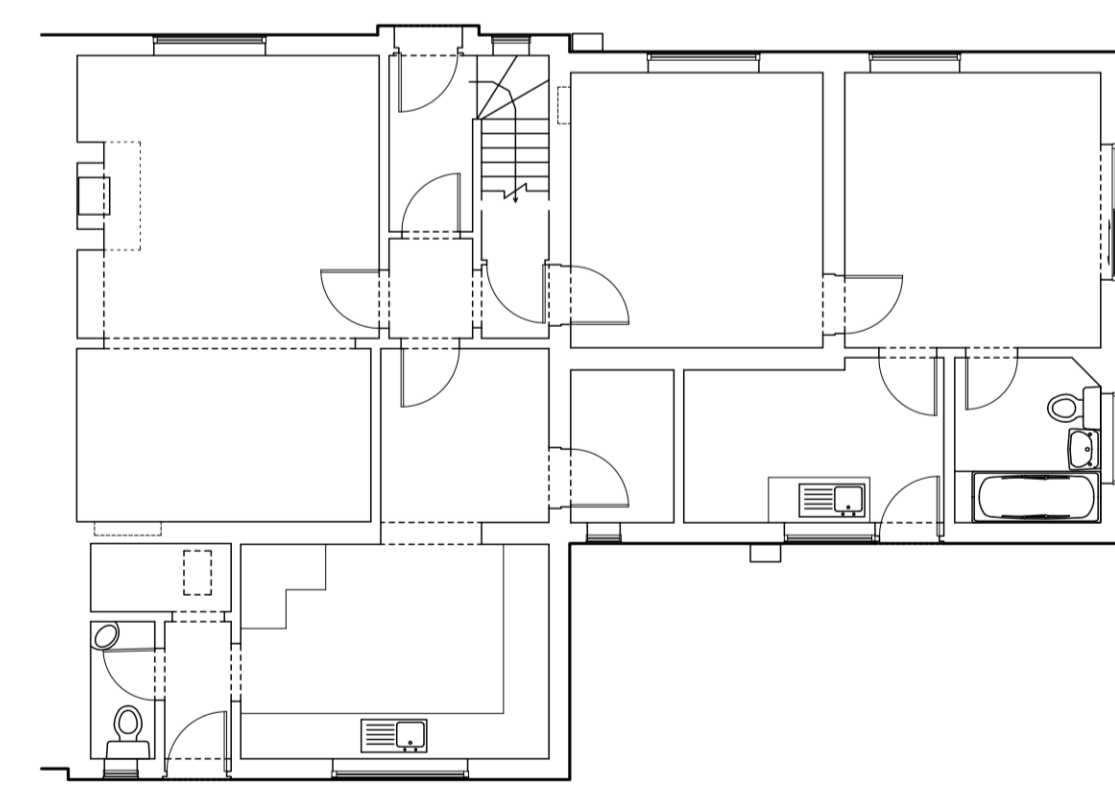

ELEVATION B

ELEVATION C

NOTES


SURVEY TIED INTO NATIONAL GRID OSTN15 AND OSGM15 DATUM FOR HEIGHT USING GPS EQUIPMENT UTILIZING THE TRIMBLE VRS NOW SYSTEM FOR REAL TIME KINEMATIC (RTK) CORRECTIONS NATIONAL GRID SCALE FACTOR HAS NOT BEEN APPLIED TO THE SURVEY UNLESS SPECIFIED

DRAINAGE AND SERVICE INFORMATION SHOWN ON THIS SURVEY HAS BEEN OBTAINED BY VISUAL INSPECTION ONLY. ALTHOUGH ALL POSSIBLE CARE HAS BEEN TAKEN TO ENSURE THAT DETAILS SHOWN ARE CORRECT, WE ARE UNABLE TO ACCEPT ANY RESPONSIBILITY FOR COSTS ARISING OUT OF ANY ERRORS OR OMISSIONS.

COPYRIGHT: THIS DRAWING MAY NOT BE REPRODUCED IN ANY FORM WHATSOEVER WITHOUT THE CONSENT OF CJ SURVEYS LTD.

C J SURVEYS LTD
 LAND | BUILDING | ENGINEERING
 PROFESSIONAL MEASURED SURVEYS
 Tel: 01638 581031 Mobile: 07845 776645
 Web: www.cjsurveys.co.uk E-mail: mail@cjsurveys.co.uk

CLIENT ADRIAN WINGFIELD CIO
 PARTNERS IN PLANNING & ARCHITECTURE

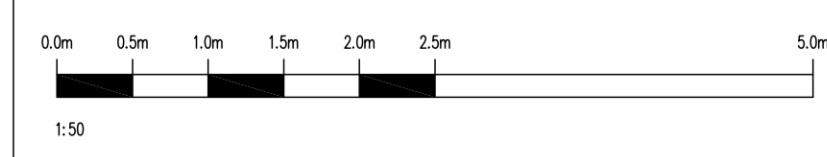

DATE	DRAWN	SHEET SIZE	SCALE
MAR 2023	CJ	A1	1:50

PROJECT ELEVATIONS A, B & C
 38 MIDDLETON WAY, FEN DRAYTON

DRAWING NO. 03423/E1