
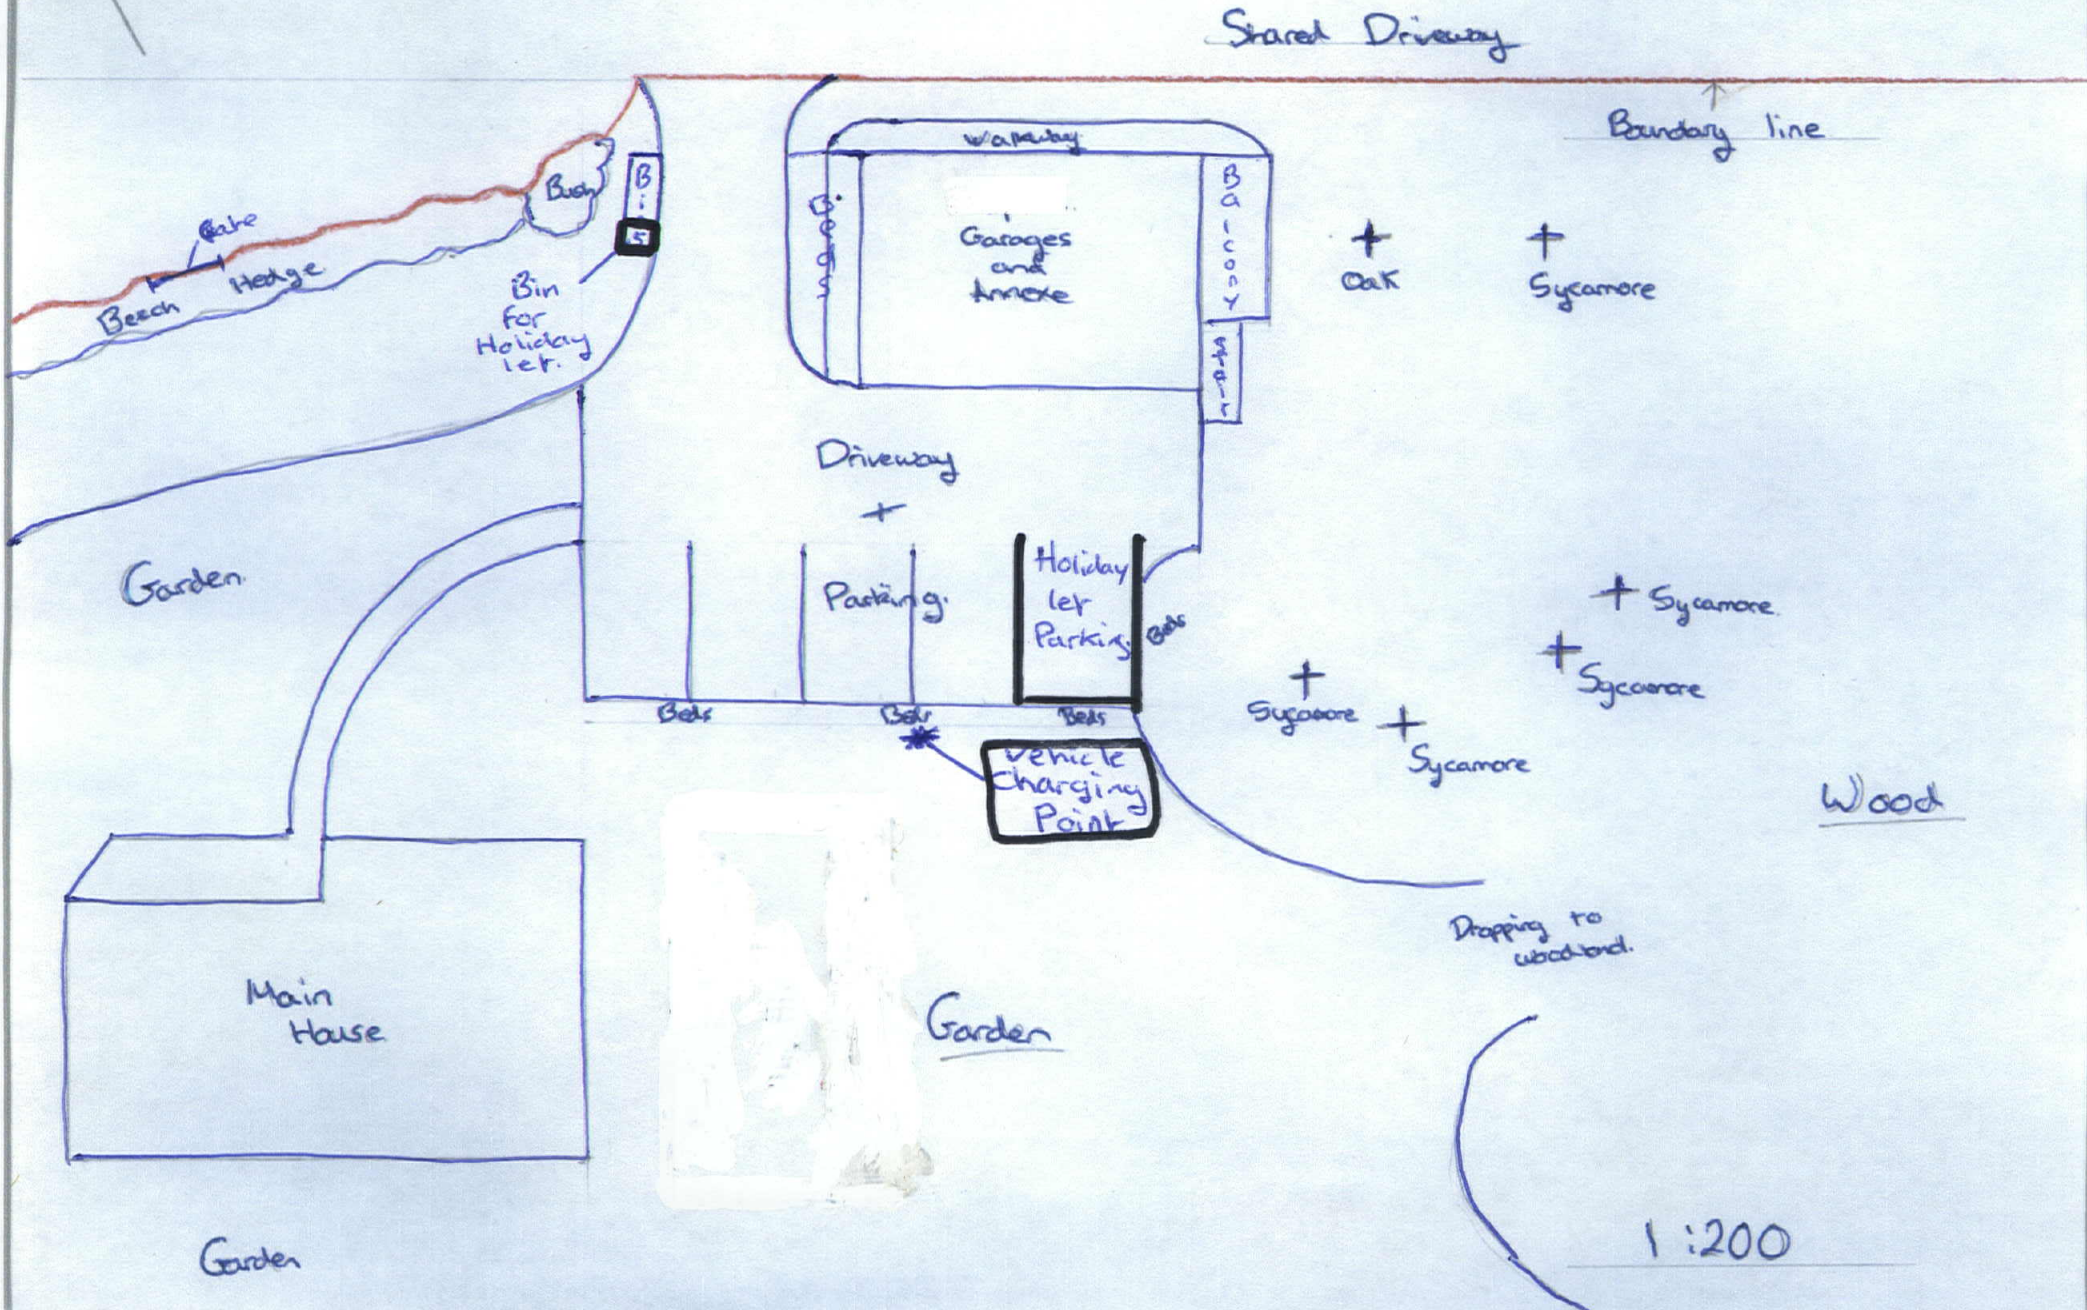


Tree Plan. + Parking/Bins.

Mr Wright Great Gable Melton Road Corner

Tree and proposed building plan.

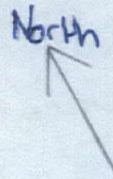

1:200