



©Crown Copyright and database rights 2022 OS Licence no. 100041041


### LOCATION PLAN

Scale 1:1250



- NOTES:
1. Use written dimensions only. All dimensions to be checked on site and any discrepancies reported to ACORUS immediately. If in doubt ask.
  2. Where relevant, significant hazards have been identified on the drawing. Hazards which should be obvious to a competent contractor or unforeseeable have not been identified.
  3. This drawing is confidential and remains the exclusive property of ACORUS.
  4. Ordnance Survey Paper Map Copying Licence Number: 100039456.
- © ACORUS Rural Property Services Ltd.

1:1250

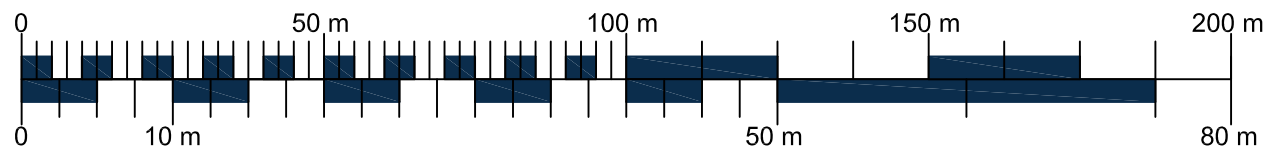


1:500



©Crown Copyright and database rights 2022 OS Licence no. 100041041

### BLOCK PLAN

Scale 1:500

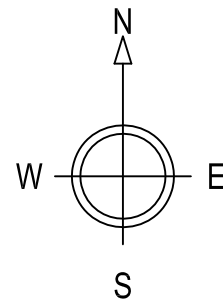

Rev	Date	Description	Dwn	Chk
Rev.	Date.	Amendment.	Drawn.	Checked.

PROJECT  
HAYNES  
CRETING HILLS FARM  
IP6 8PZ

TITLE  
PROPOSED DWELLING  
SITE LOCATION & BLOCK PLAN

SCALE	DATE	DRAWN BY	CHECKED BY
AS SHOWN @A3	03/22	EB	HD
JOB NO.	DRAWING NO.	REVISION	
HCH/HD23/026	100_02		



**acorus**

Planning. Design. Property.

acorus.co.uk

SITE LOCATION