


This Plan includes the following Licensed Data: OS MasterMap Black and White PDF Location Plan by the Ordnance Survey National Geographic Database and incorporating surveyed revision available at the date of production. Reproduction in whole or in part is prohibited without the prior permission of Ordnance Survey. The representation of a road, track or path is no evidence of a right of way. The representation of features, as lines is no evidence of a property boundary. © Crown copyright and database rights, 2023. Ordnance Survey 0100031673



Scale: 1:1250, paper size: A4

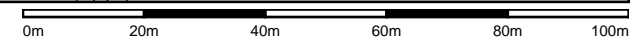

www.PlanFree.co.uk  
 Info@PlanFree.co.uk  
 +44 (0) 7541835799  
 +44 (0) 1787 376701

Liston Hall Barn, Liston Hall Lane, Gosfield, CO9 1SB

Client	Sara Merritt	Scale	1:1250	Date	17.05.23	Drawn	PF	Checked	OR	Drawing size	A4
Project	Solar - Sawyers Farm	Drawing No.	PF_346_01	Revision		Status	Planning			Series	
Title	Site Location Plan	This drawing remains the property of PlanFree and may not be copied, altered, reproduced or disclosed without prior consent of PlanFree. Do not scale dimensions from the drawing. All dimentionations are subject to the site confirmation by the contractor. Any descrepancies are to be directed to PlanFree. Copyright PlanFree 2023.									