

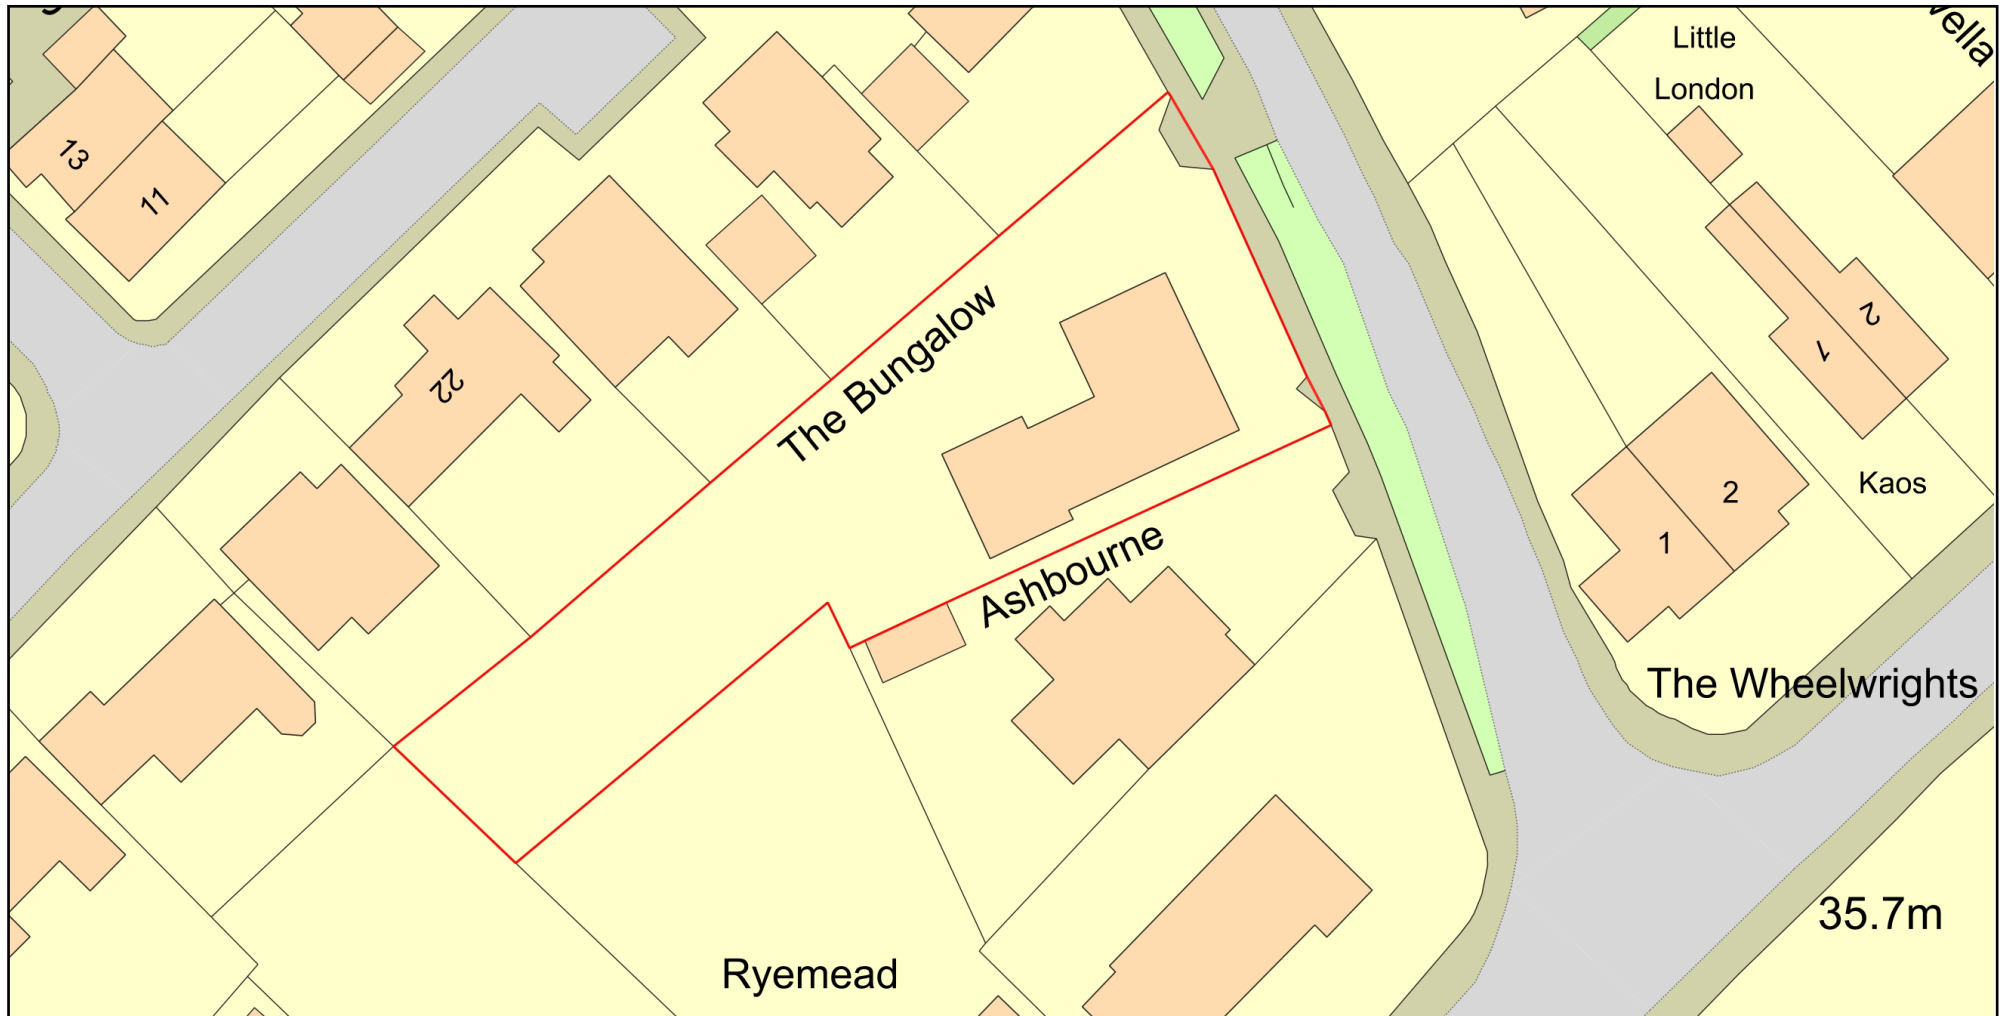


Block Plan

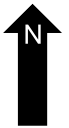

35.7m

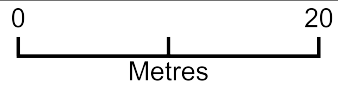

Plan Produced for: Simon Vipond

Date Produced: 01 May 2023

Plan Reference Number: TQRQM23121180244317

Scale: 1:500 @ A4