



1 | North
1 : 100


3 | South
1 : 100

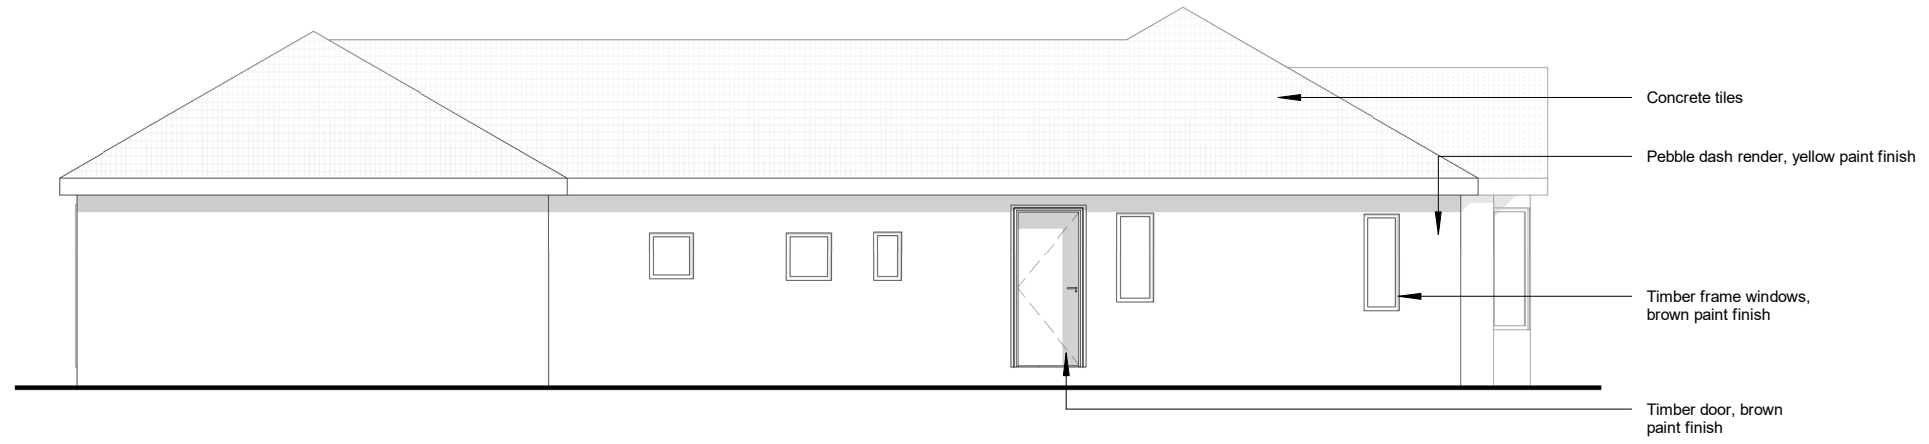

2 | East
1 : 100

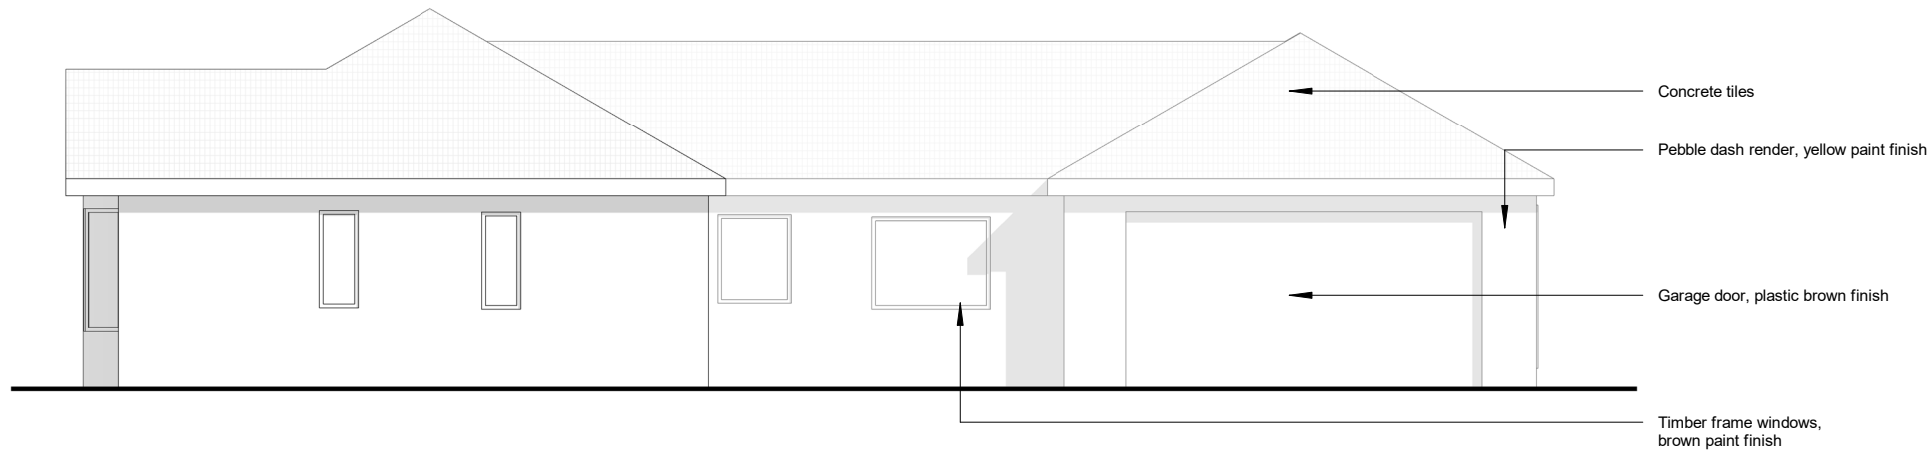

4 | West
1 : 100

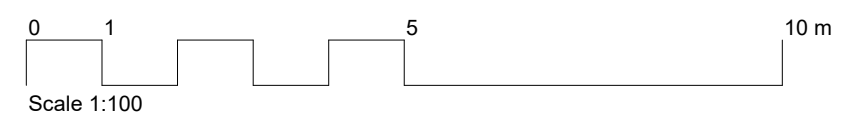

Rev	Description	Date
P1	Planning	04/05/23

Project
The Bungalow
Coggeshall Rd
Feering
CO5 9QB

Drawing
Existing Elevations

Scale	Date
1 : 100 @ A3	04/10/23

Drawn By	Checked By
-	-

Job Number	Status	Purpose of Issue
N/A	N/A	Planning

Drawing No.	Rev
08-0200	P1