
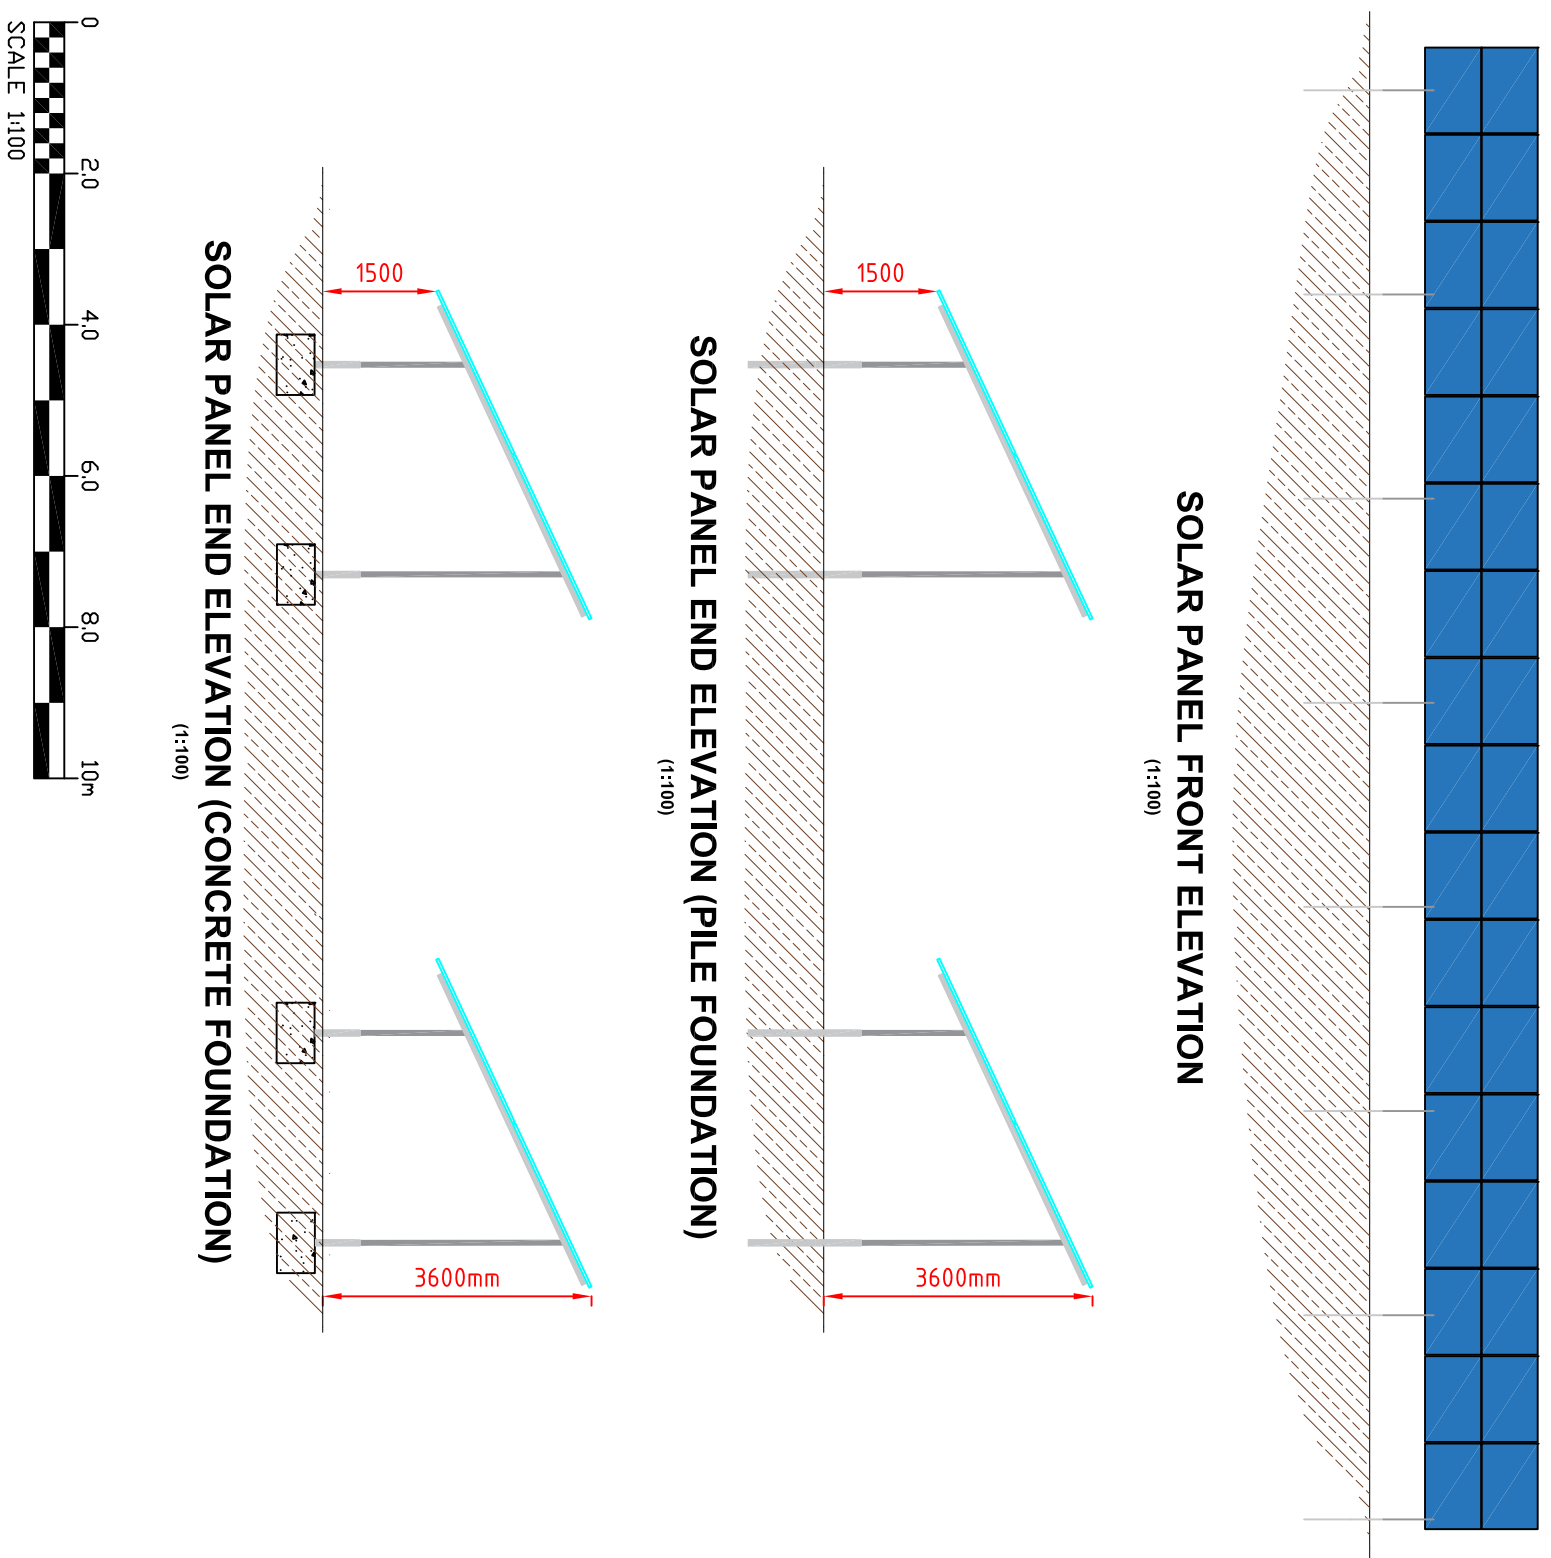
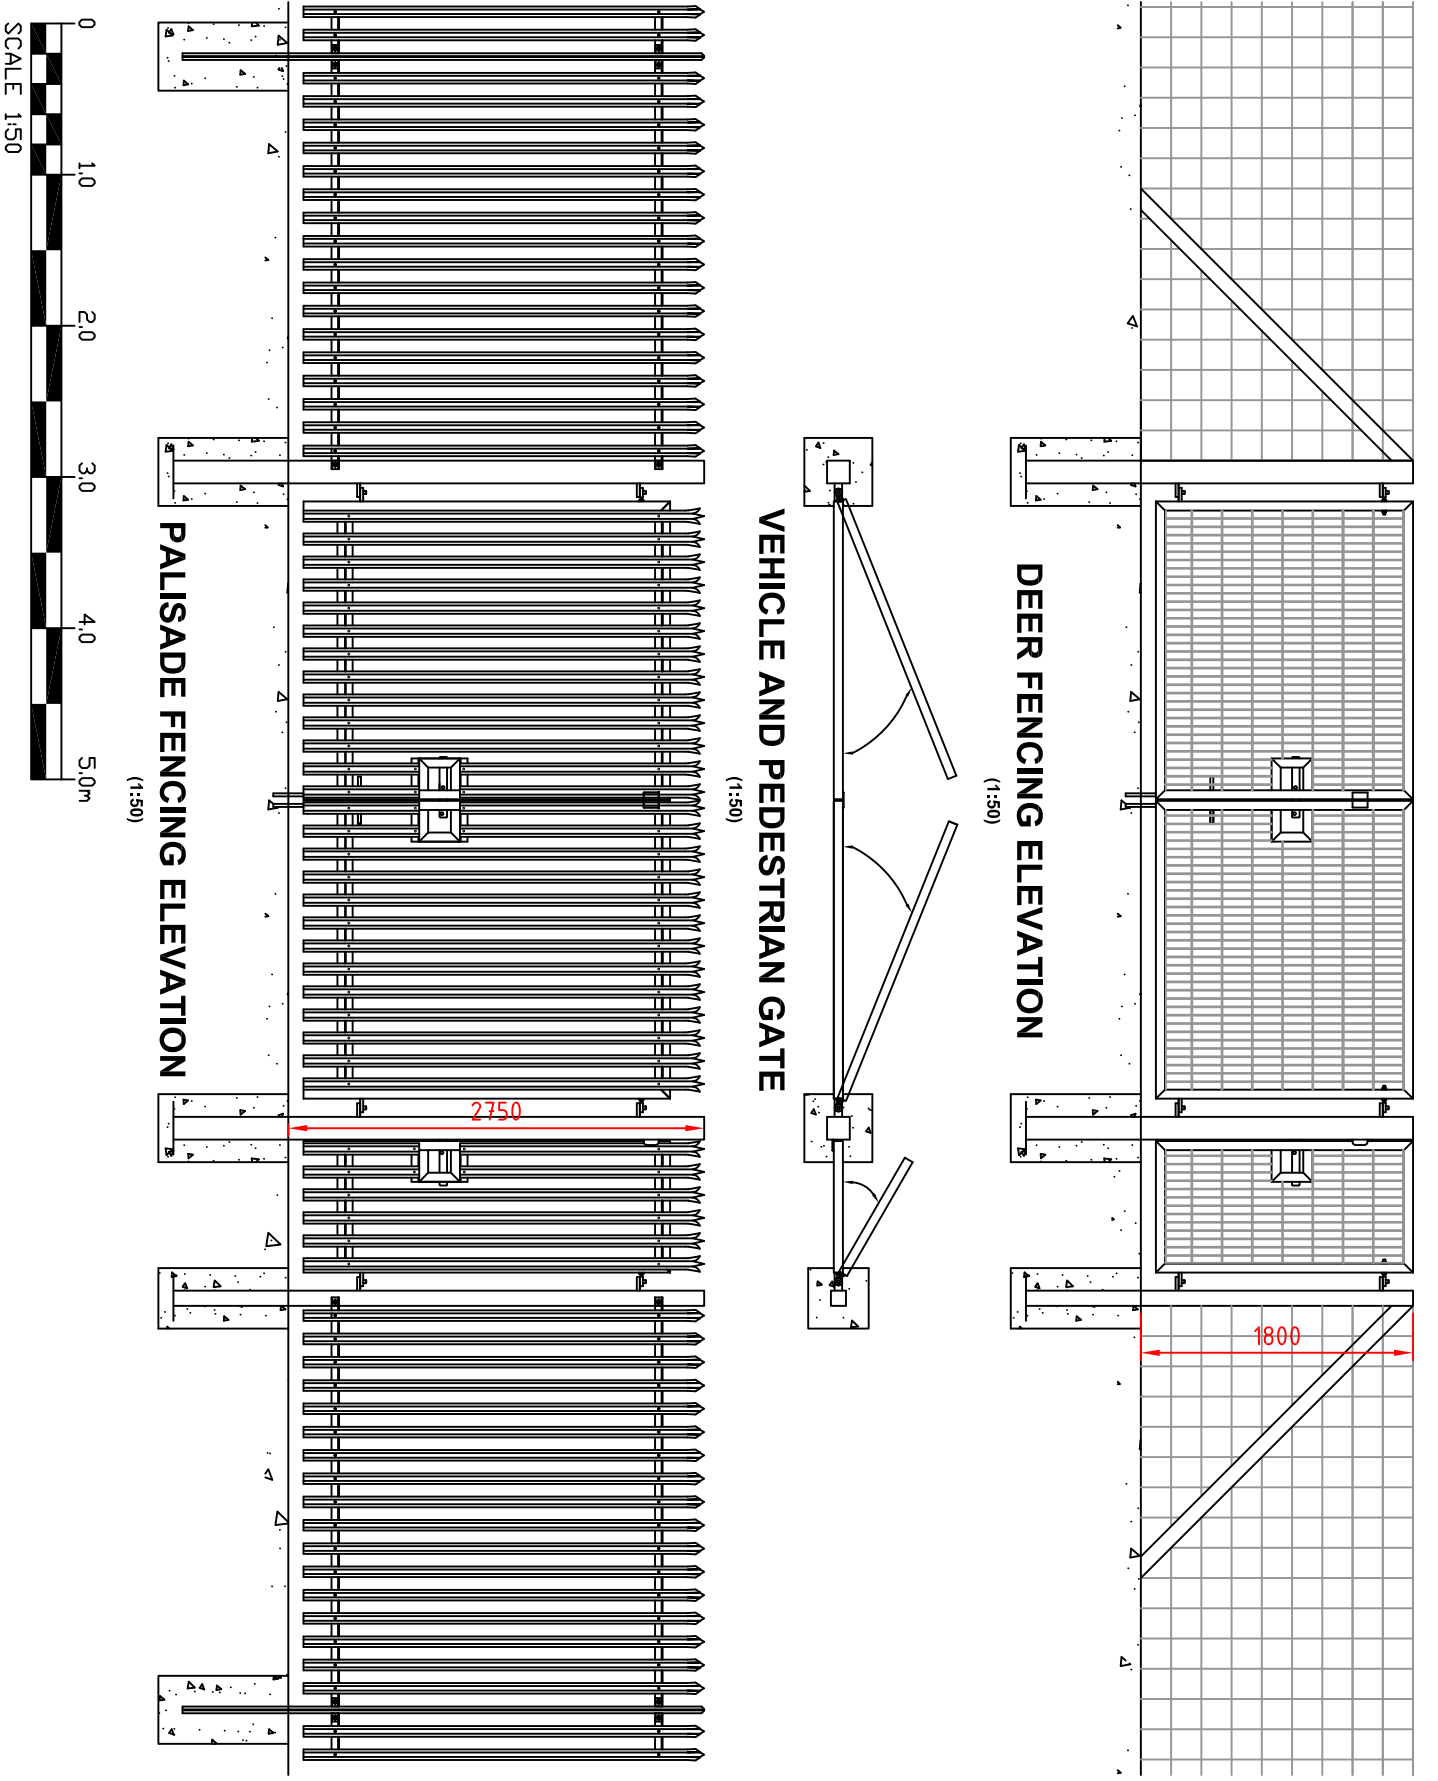
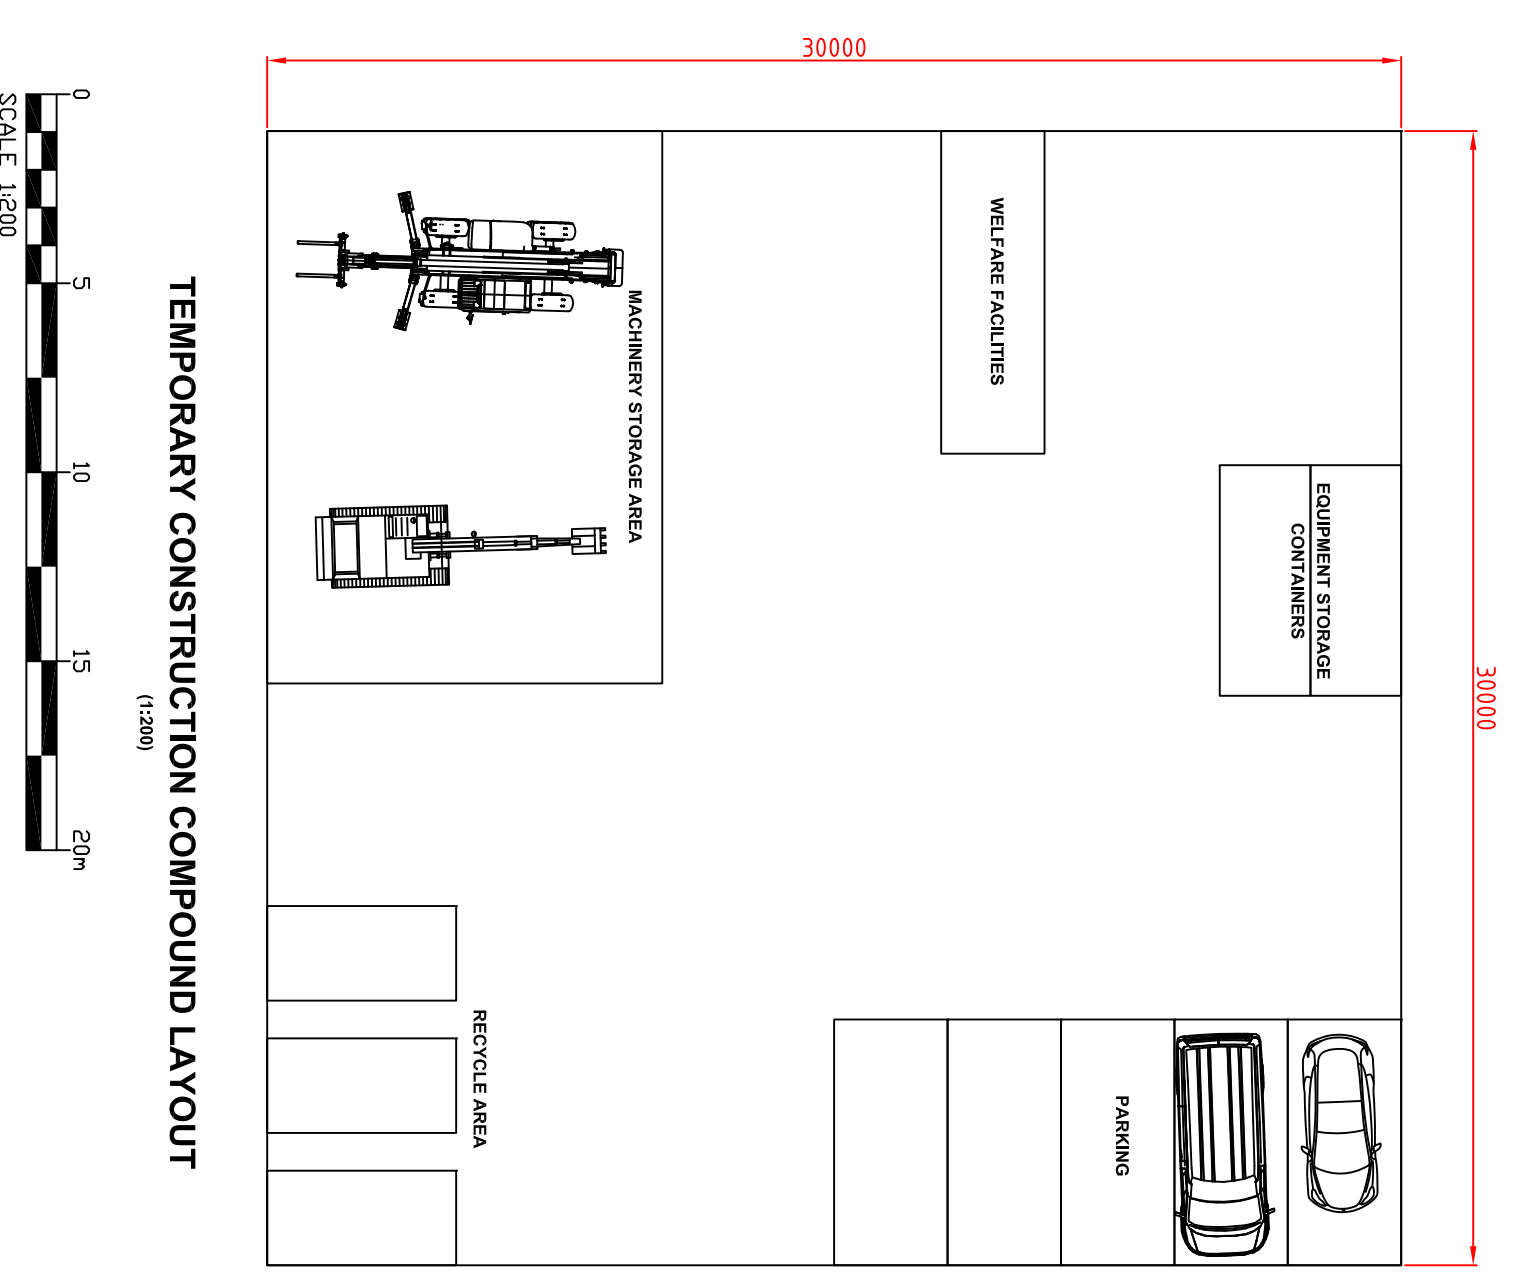
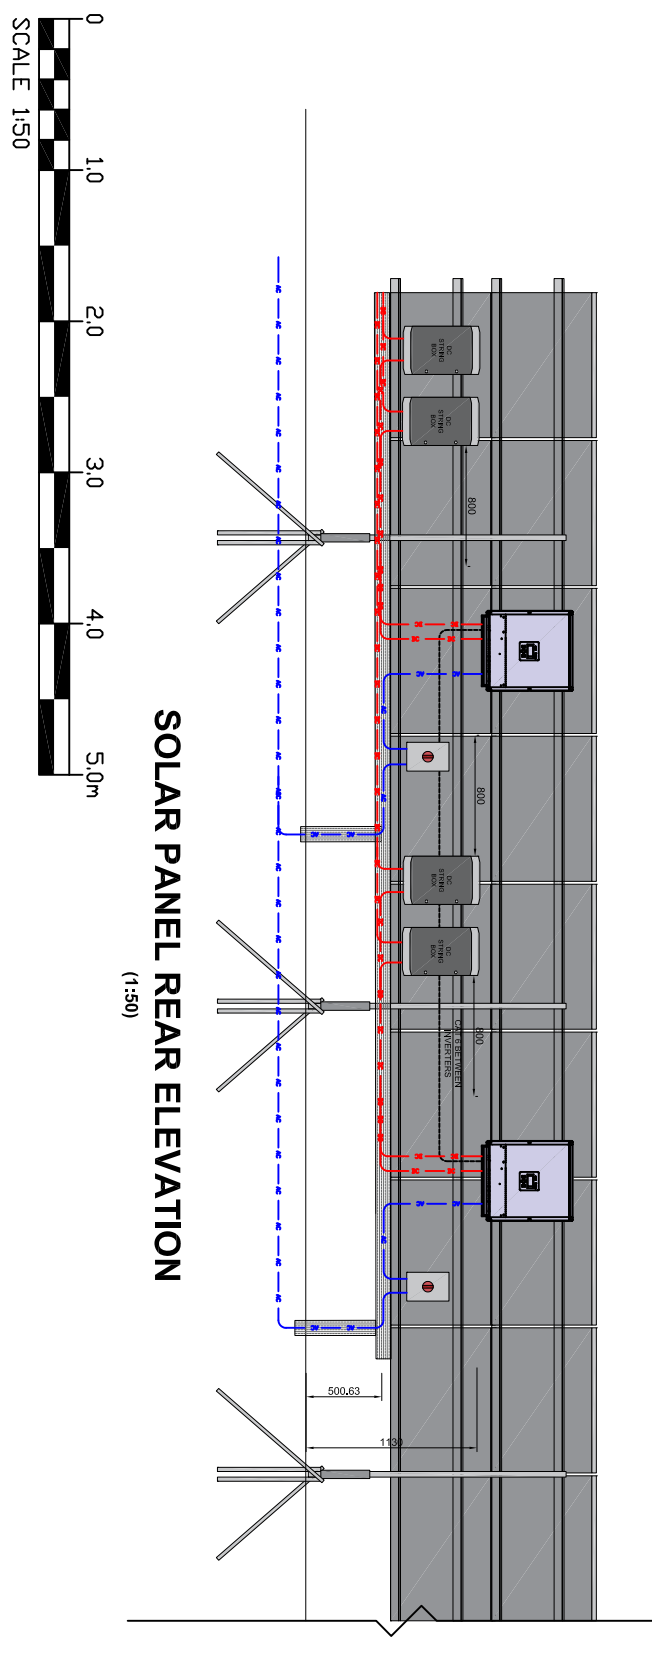
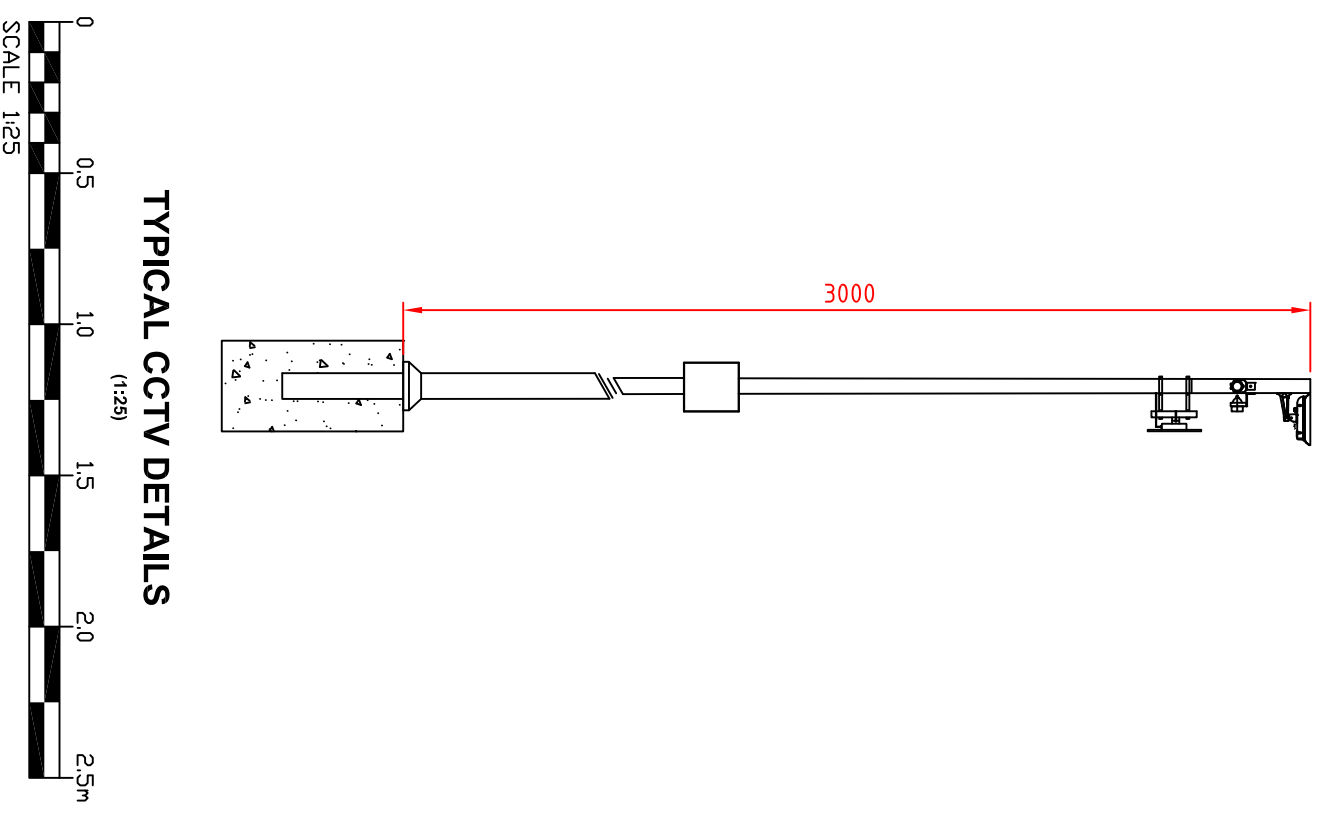
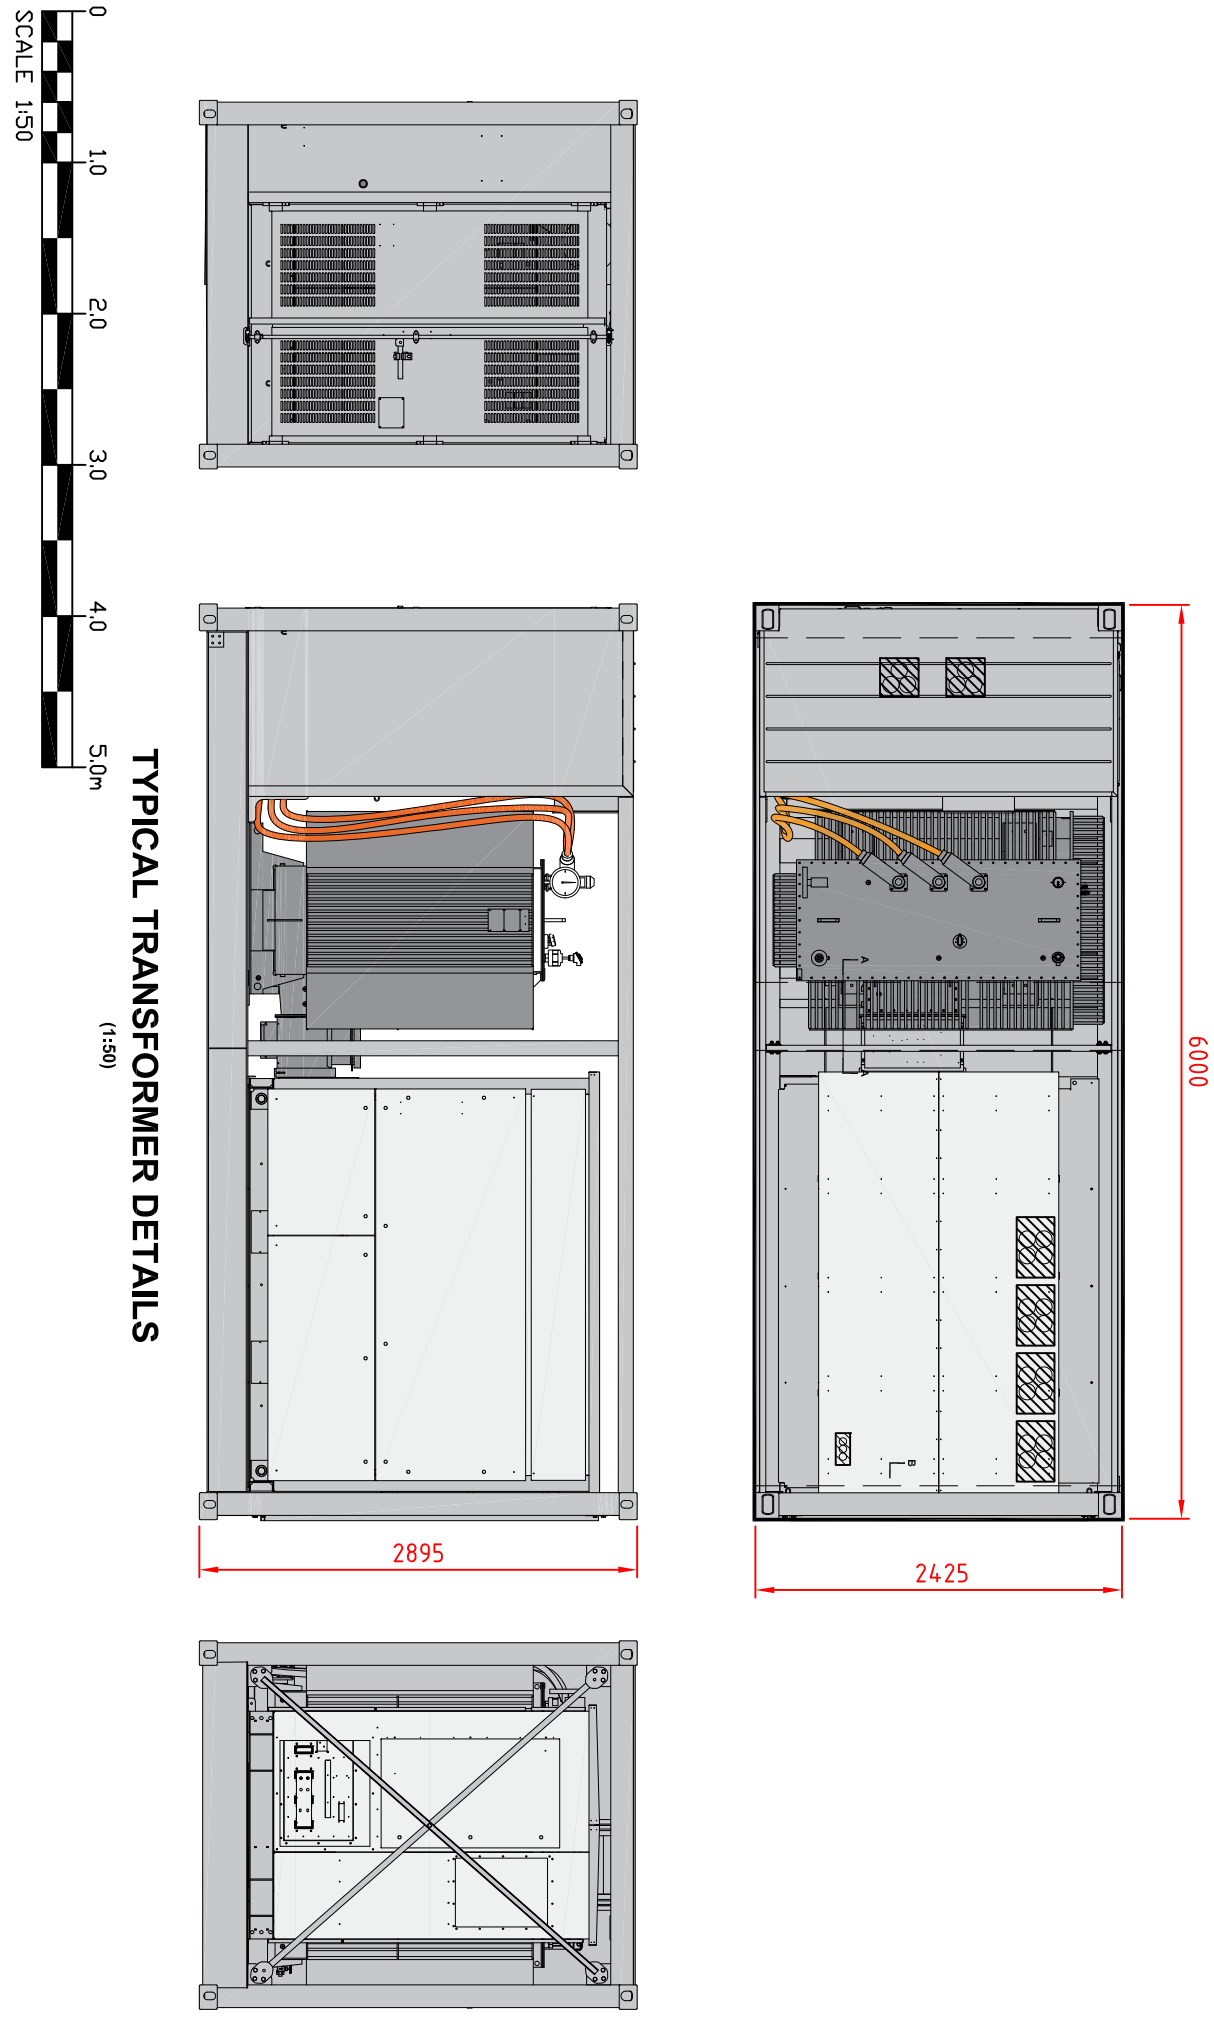
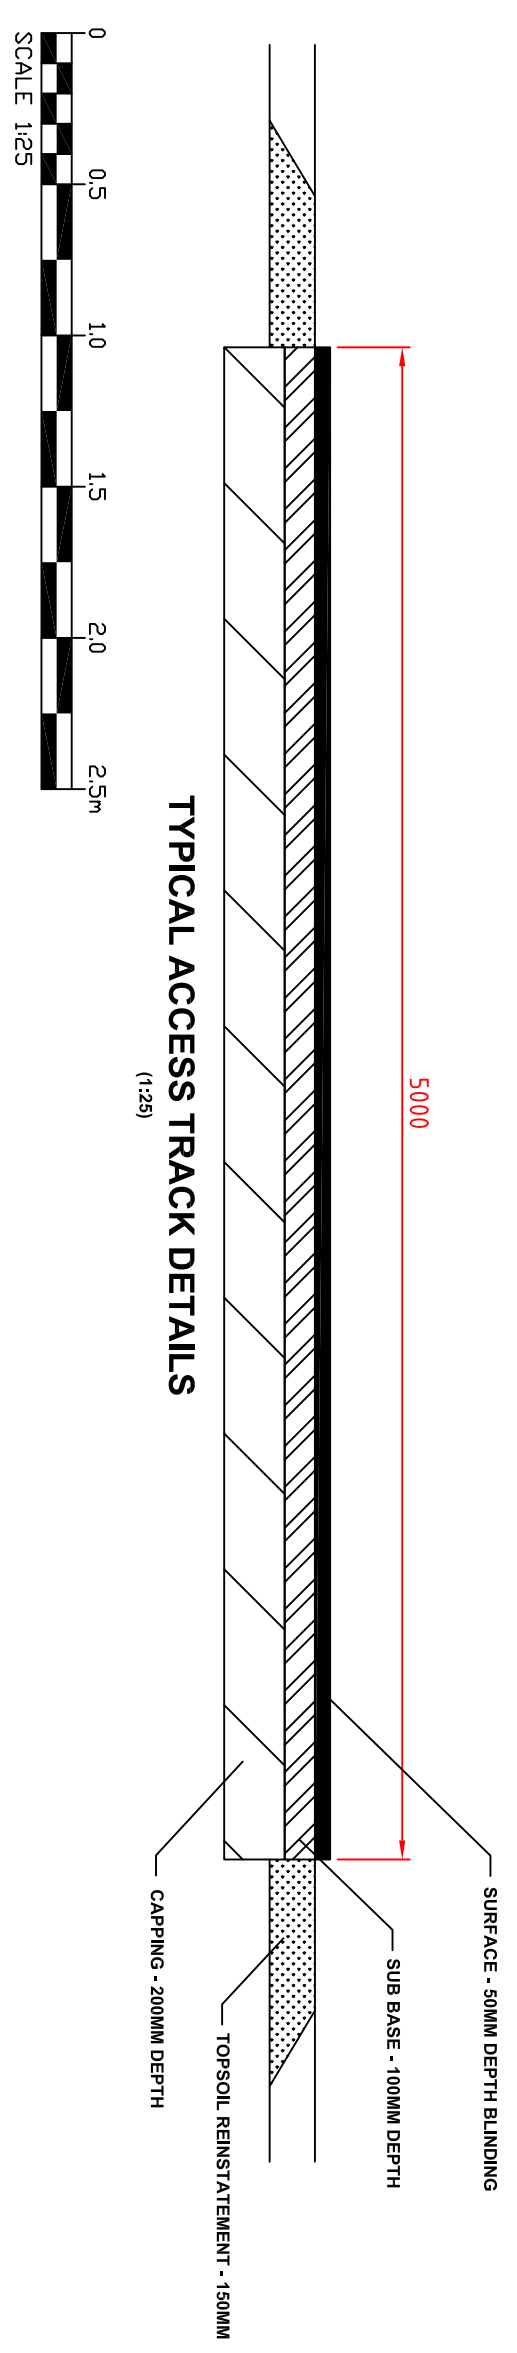


THIS DRAWING MAY BE USED ONLY FOR THE PURPOSE INTENDED AND ONLY WRITTEN DIMENSIONS SHALL BE USED

NOTES:
1. All dimensions are in millimetres unless otherwise stated

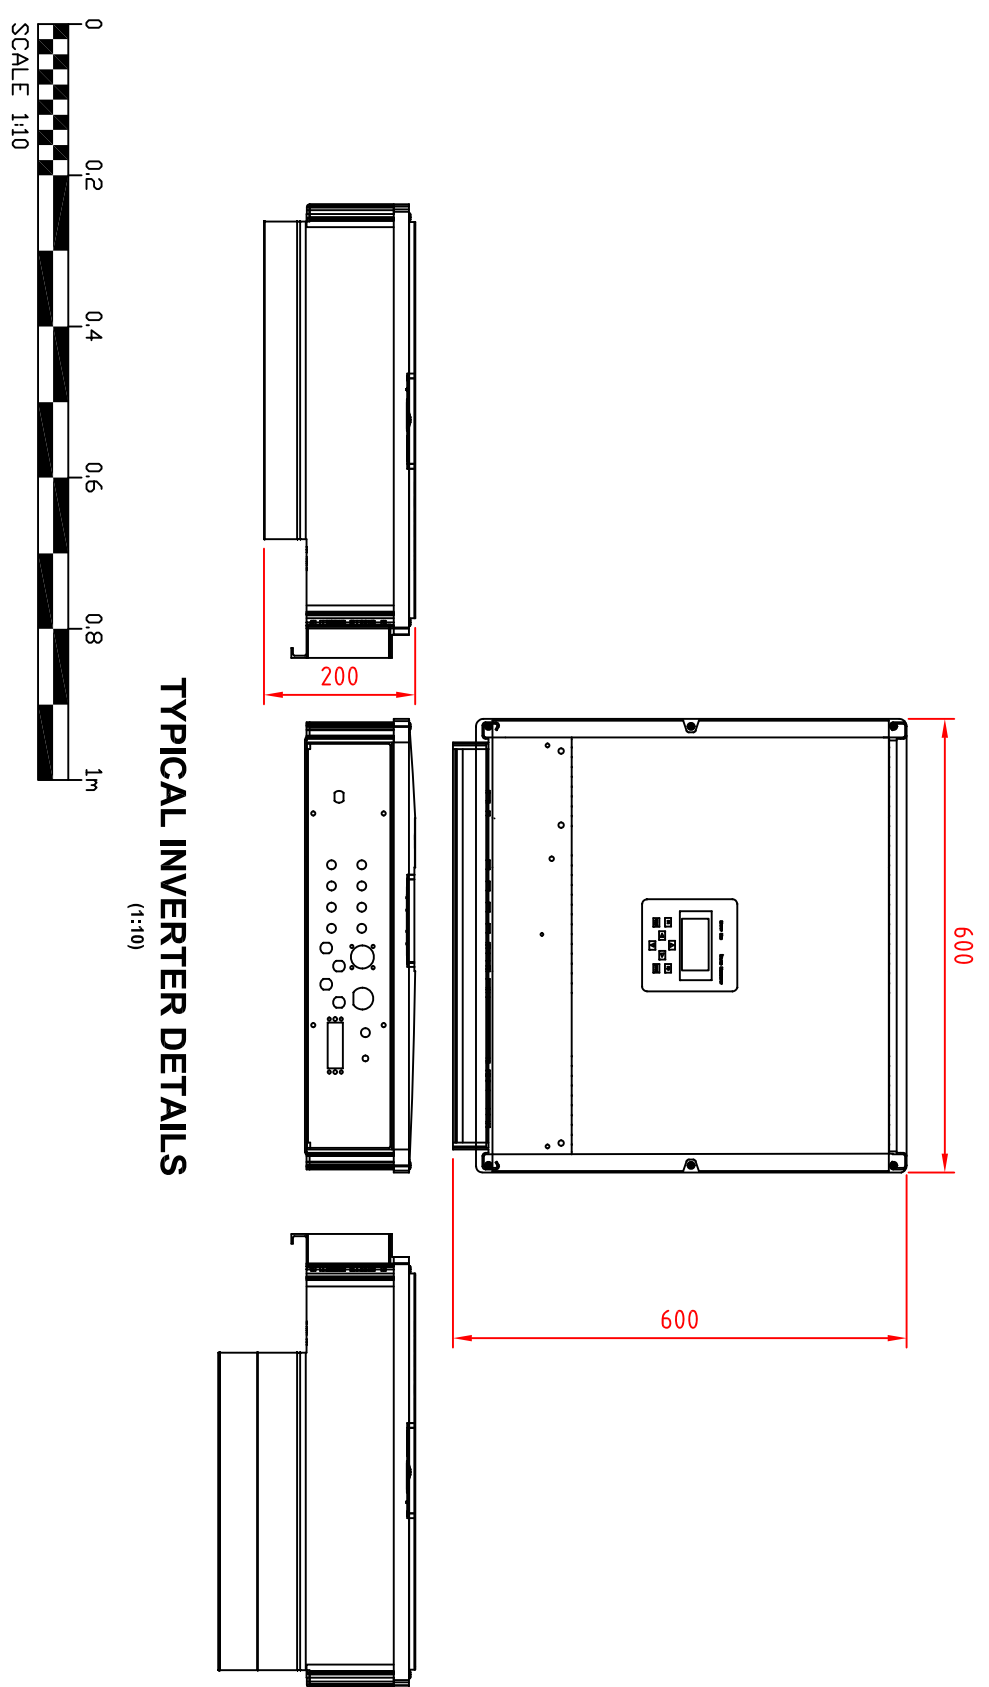

Revision Details By: Chkd Appld Date Suffix
Drawing Status

Project: YORKSHIRE WATER
GROUND MOUNTED
SOLAR WORKS

Drawing Title: GENERIC TYPICAL
EQUIPMENT & MATERIAL
DETAILS

Project No: AS_SHOIN
Scale @ A1:
Dwg: TM Chk: AJ App: AJ
Date: 12/12/22 Date: 12/12/22

Downing Renewable Developments LLP
6th Floor
St Margus House
3 Lower Thames Street
London
EC3R 6HD
Telephone: 020 7416 7780
Web: www.downing.co.uk

Drawing Number: DOWN-YW-001
Rev: A