
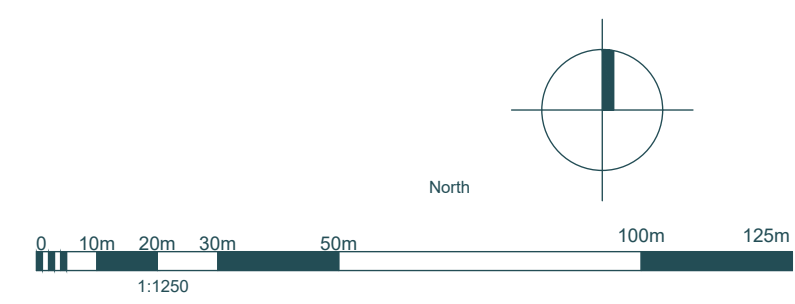


PLEASE REFER TO ALL DORMER AND CO DRAWINGS IN CONJUNCTION WITH THE STRUCTURAL ENGINEERS CALCULATIONS FOR FURTHER DETAILS

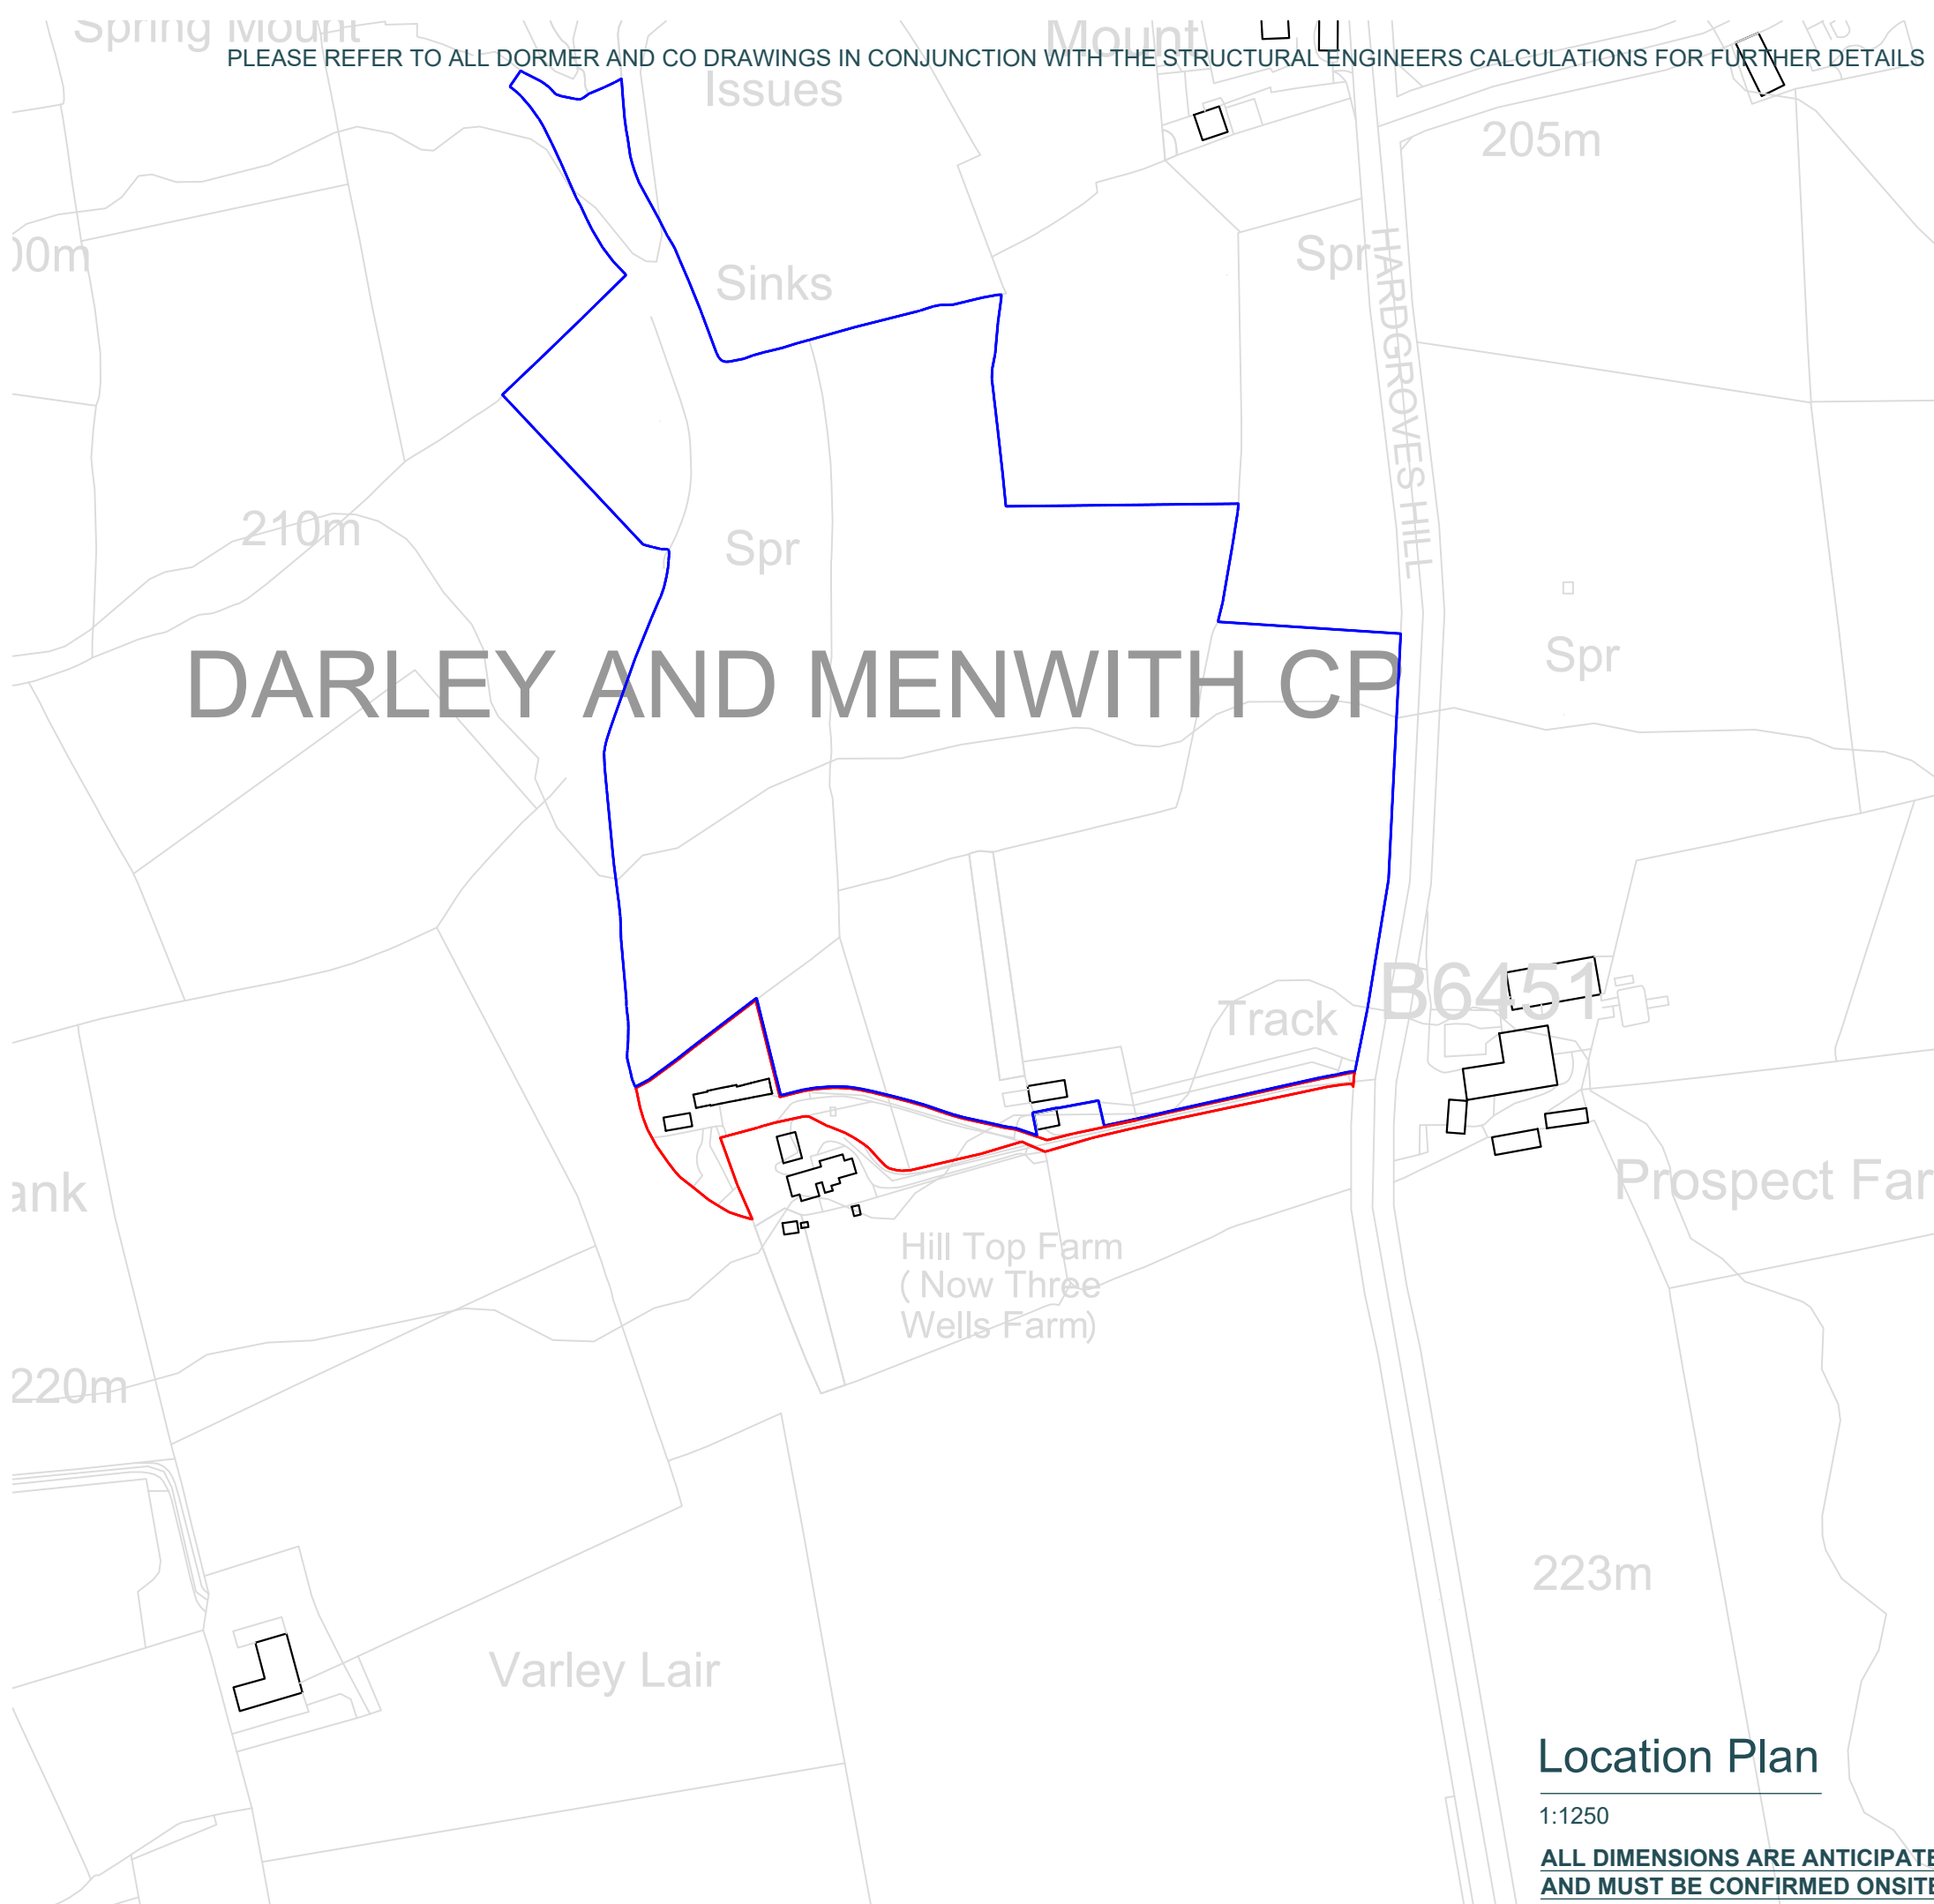

Construction design & management regulations (CDM 2015)
 It is the duty as principal contractor under the CDM 2015 regulations to be aware of the project risks as highlighted within the pre-construction health & safety file, and adhere to the agreed methodology contained within the document to minimise risk to site personnel and members of the public from a construction and maintenance view point. The principal contractor is also responsible for the compiling of the construction health and safety file in accordance with the HSE guidance. www.hse.gov.uk/principalcontractor

BASED ON ORDNANCE SURVEY DATA, CSL SURVEYS LTD SITE SURVEY AND INFORMATION RELATING TO HILL TOP FARM (NOW THREE WELLS FARM) FROM PUBLIC ACCESS

Rev	Date	Reason	NPD by	KAD Chkd
A	31.05.23	Updated boundary line and building form	NPD	KAD

DORMER & Co.

MENWITH HILL TOP BARN, MENWITH HILL, HARROGATE

PROPOSED EXTENSIONS AND ALTERATIONS

LOCATION PLAN

scale:	at:	drg:	rev:	date:
1:1250	A3	2259.LP	A	MAY. 2023
Drawn by:	Checked by:	Status:		
NPD	KAD	PLANNING		

Location Plan

1:1250

ALL DIMENSIONS ARE ANTICIPATED AND MUST BE CONFIRMED ONSITE