

Building & Project Consultancy
The Lawns, 33 Thorpe Road,
Peterborough, PE3 6AB
01733 233445
rory.addisonsmith@eddisons.com

COPYRIGHT OF EDDISONS COMMERCIAL LTD ALL RIGHTS RESERVED. DRAWING NOT TO BE REPRODUCED WITHOUT EXPRESS PERMISSION.





NOTES:

Do not scale from drawing except for the purpose of planning and all dimensions to be checked on site.

Drawings are indicative only and subject to CA approval following the Structural Engineer's and Contractor's design and drawings.

Exact setting out should be agreed with CA prior to commencement on site.

Drawings are subject to Building Control Approval.

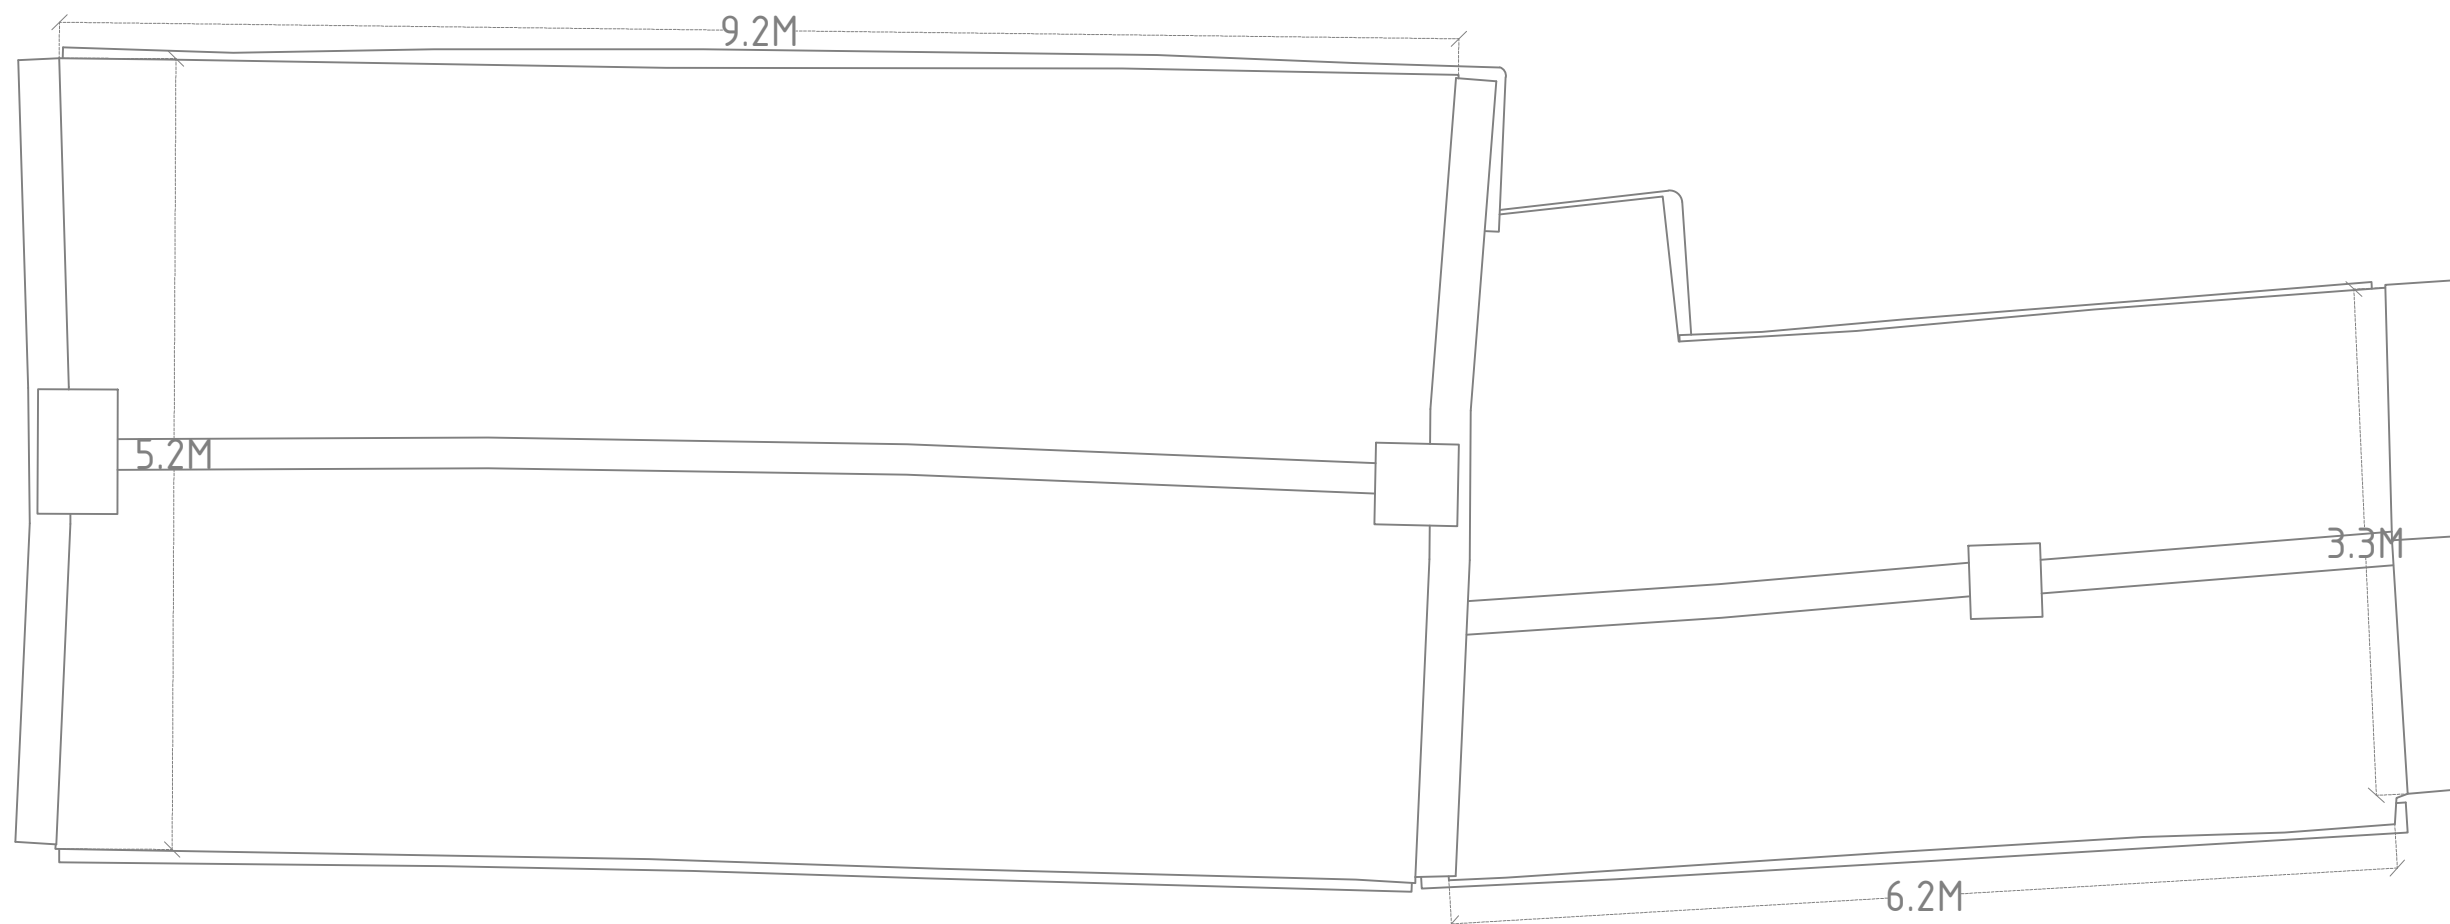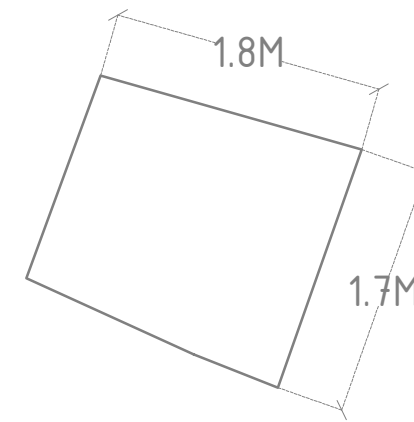

PROJECT TITLE:
WHITE-COTTAGE
1-PARK-STREET
KING'S-CLIFFE
PE8-6XA

CLIENT:
RUMRAT-RENOVATE-LTD

DRAWING TITLE:
EXISTING-ROOF-PLAN

DRAWN: RS	CHECKED: RAS	APPROVED: RAS
---------------------	------------------------	-------------------------

DATE: 26-05-23	SCALE: 1:50	PAPER SIZE: A3
--------------------------	-----------------------	--------------------------

DRAWING STATUS:
FEASIBILITY

DRAWING No: -	REVISION: A
-------------------------	-----------------------