



Building & Project Consultancy
The Lawns, 33 Thorpe Road,
Peterborough, PE3 6AB
01733 233445
rory.addisonsmith@eddisons.com

COPYRIGHT OF EDDISONS COMMERCIAL LTD ALL RIGHTS RESERVED. DRAWING NOT TO BE REPRODUCED WITHOUT EXPRESS PERMISSION.



NOTES:

Do not scale from drawing except for the purpose of planning and all dimensions to be checked on site.

Drawings are indicative only and subject to CA approval following the Structural Engineer's and Contractor's design and drawings.

Exact setting out should be agreed with CA prior to commencement on site.

Drawings are subject to Building Control Approval.

KEY:

Existing	—
New	—
Strip out	- - - -
New Link Building	
New Paved Area	
Retain and Protect	
Excavate and Gravel	

PROJECT TITLE:
WHITE-COTTAGE
1-PARK-STREET
KING'S-CLIFFE
PE8-6XA

CLIENT:
RUMRAT-RENOVATE-LTD


DRAWING TITLE:
PROPOSED-GROUND-FLOOR-PLAN

DRAWN: RS	CHECKED: RAS	APPROVED: RAS
---------------------	------------------------	-------------------------

DATE: 26-05-23	SCALE: 1:50	PAPER SIZE: A3
--------------------------	-----------------------	--------------------------

DRAWING STATUS:
PLANNING

DRAWING No: -	REVISION: REV-B
-------------------------	---------------------------

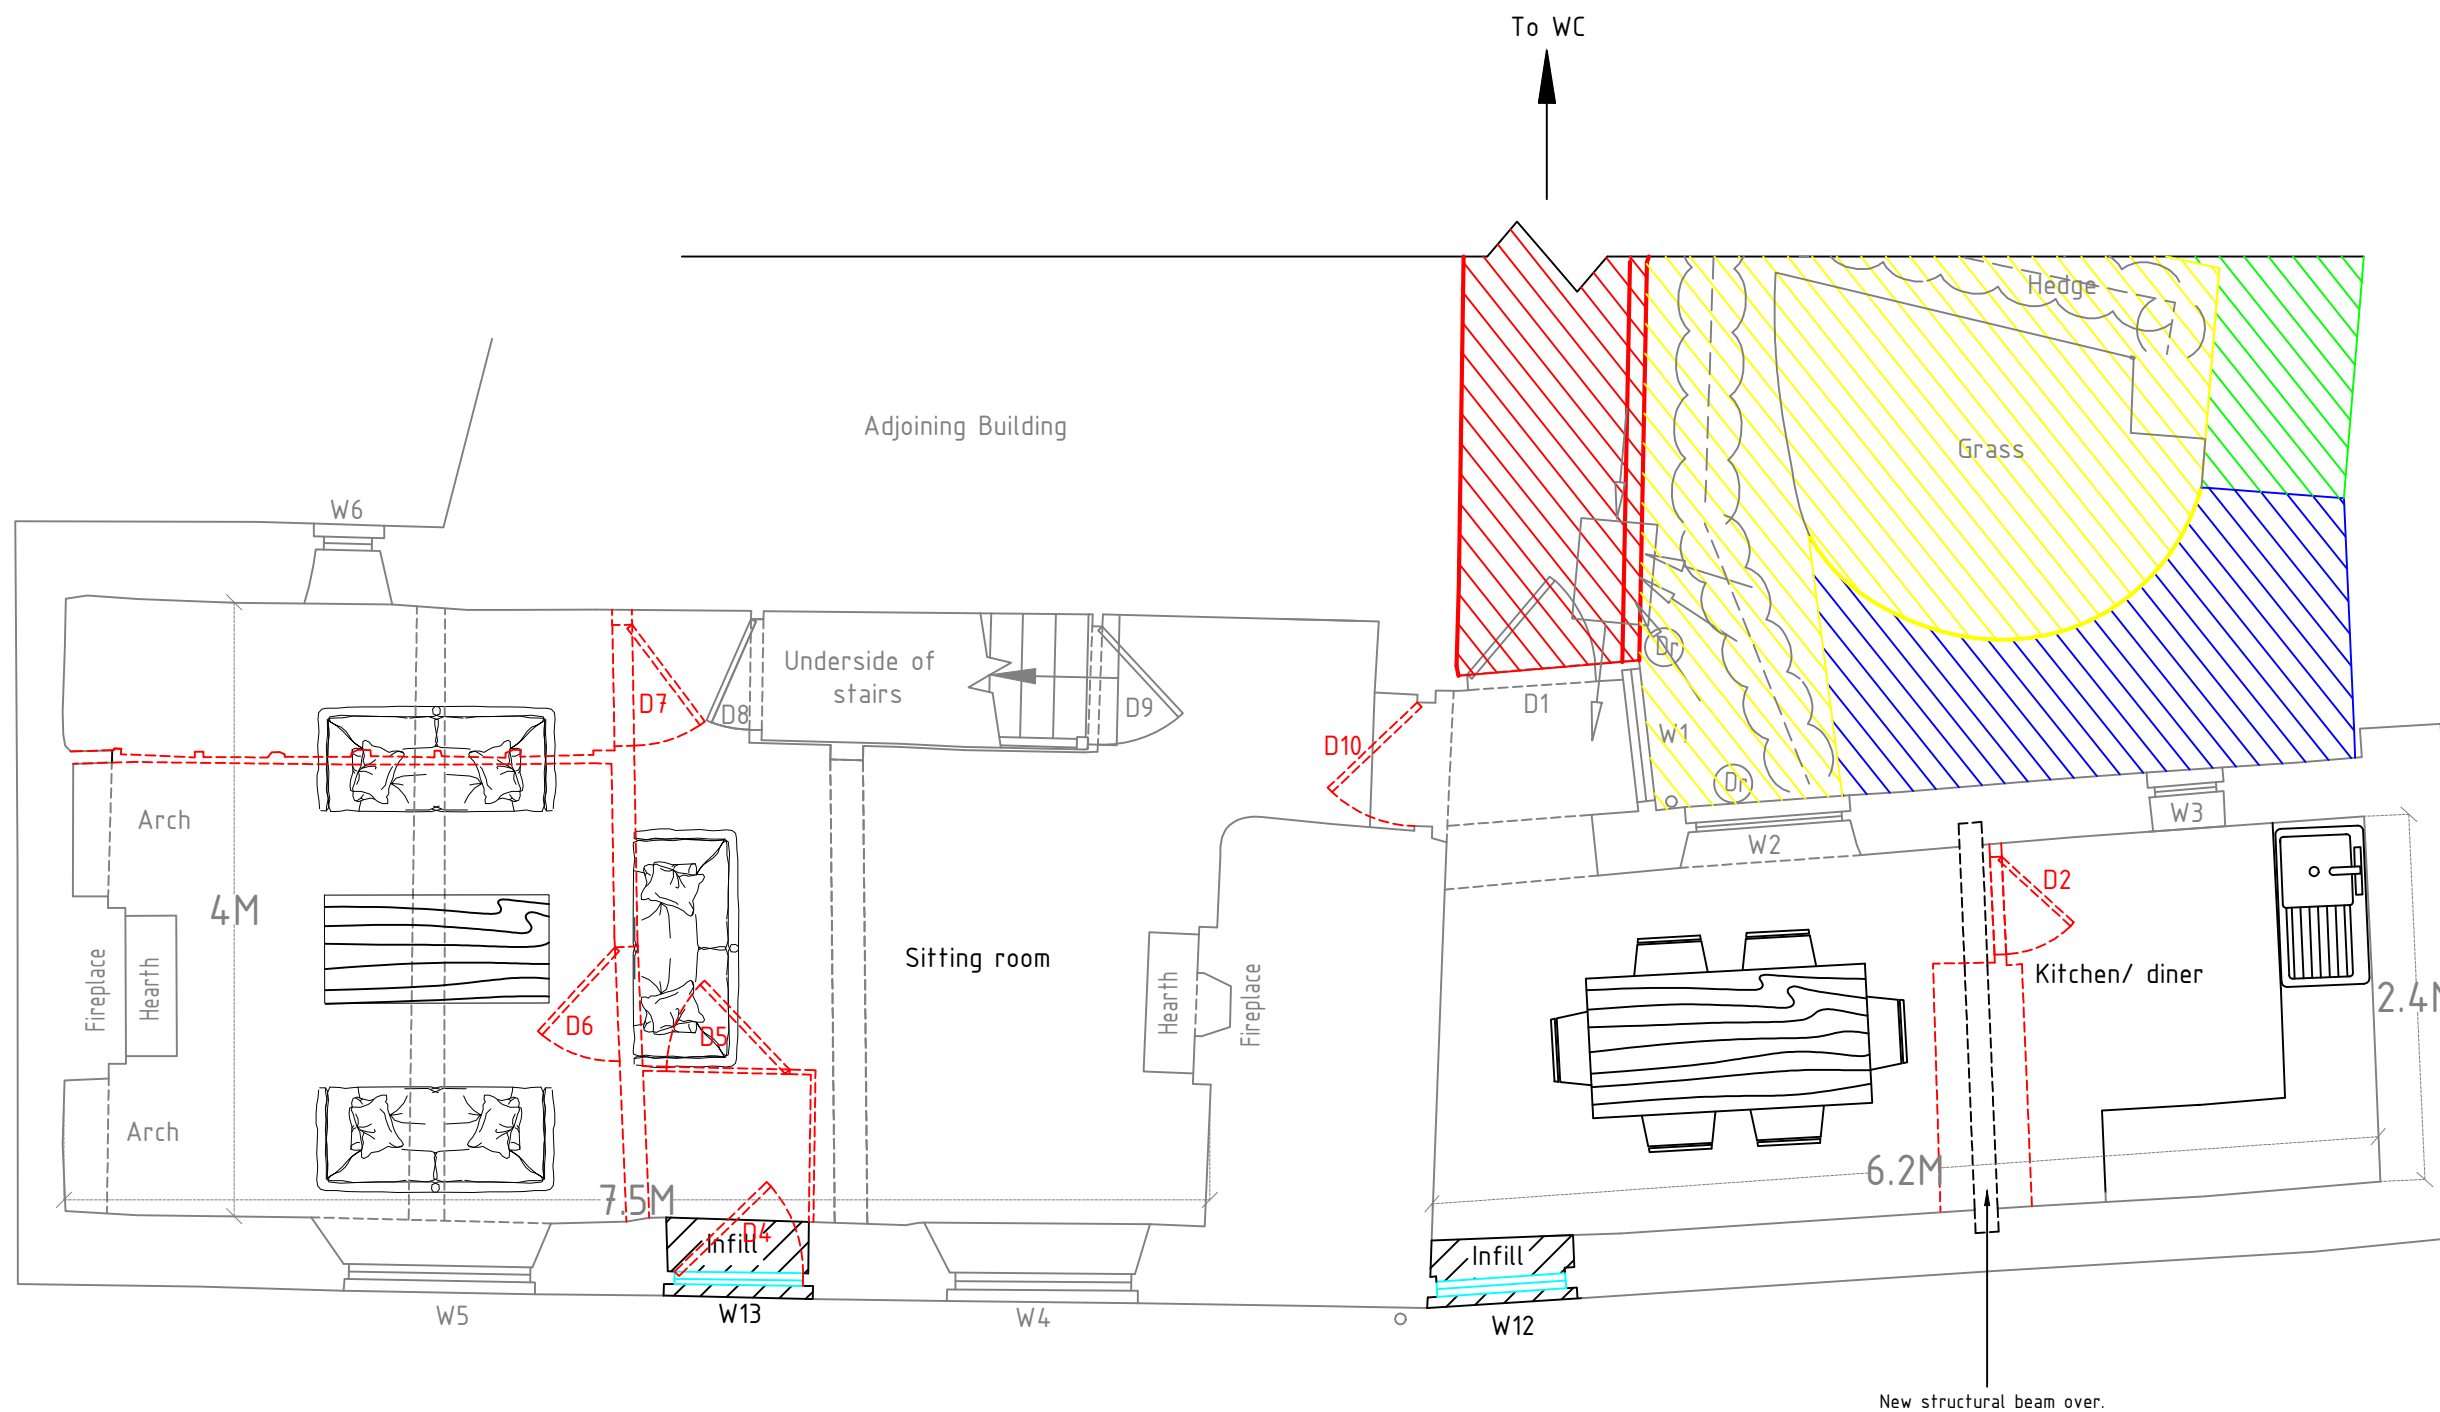

Adjoining Building

To WC

Hedge

Grass

Underside of stairs

Sitting room

Kitchen/ diner

New structural beam over.

W6

D7

D8

D9

D10

D1

Dr

Dr

W2

W3

2.4M

6.2M

4M

7.5M

W5

W13

W4

W12

Infill

Infill

Arch

Arch

Fireplace

Hearth

Hearth

Fireplace