




PROPOSED
GROUND FLOOR PLAN

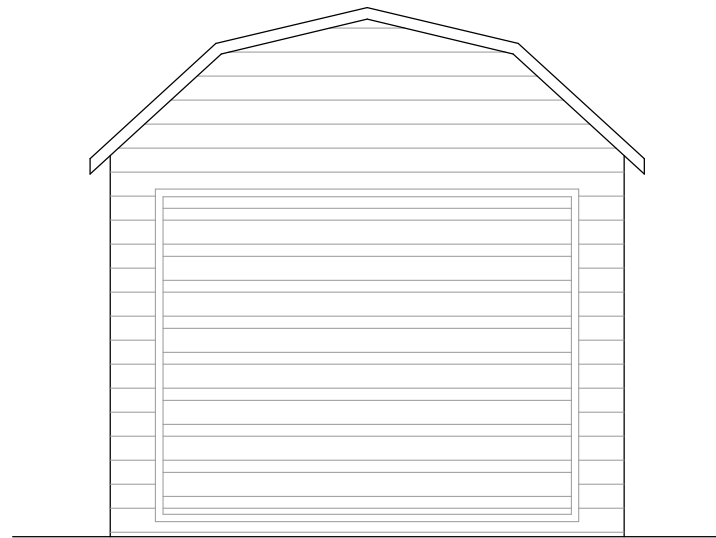


PROPOSED
FRONT ELEVATION

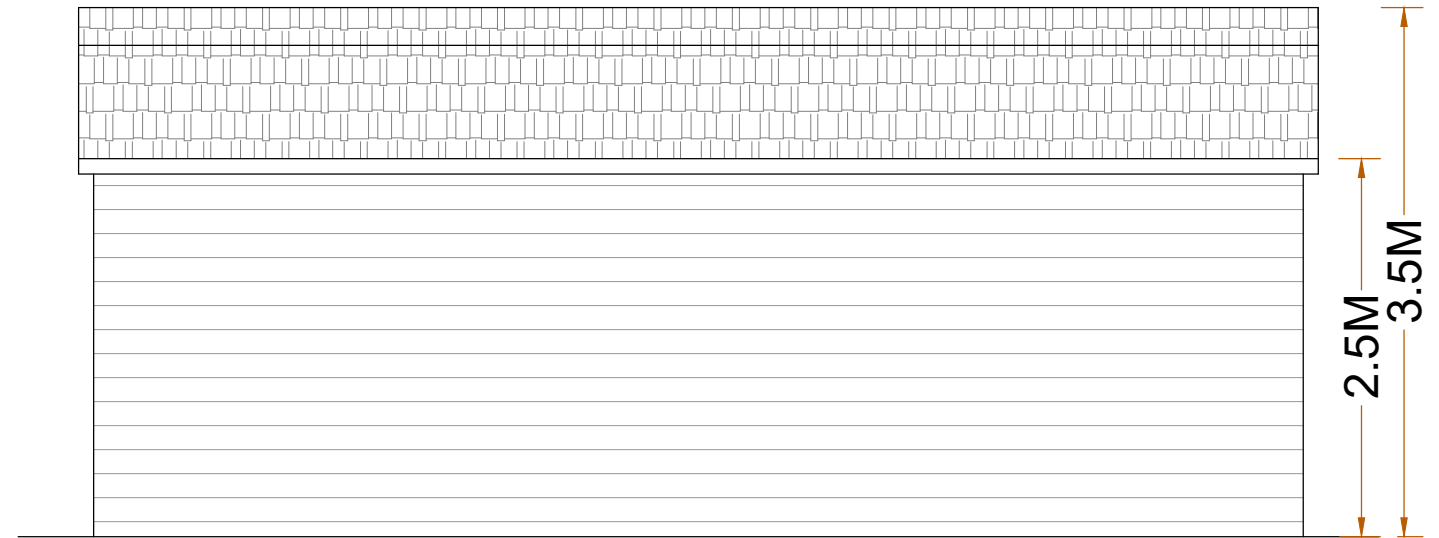

PROPOSED
SIDE ELEVATION-1

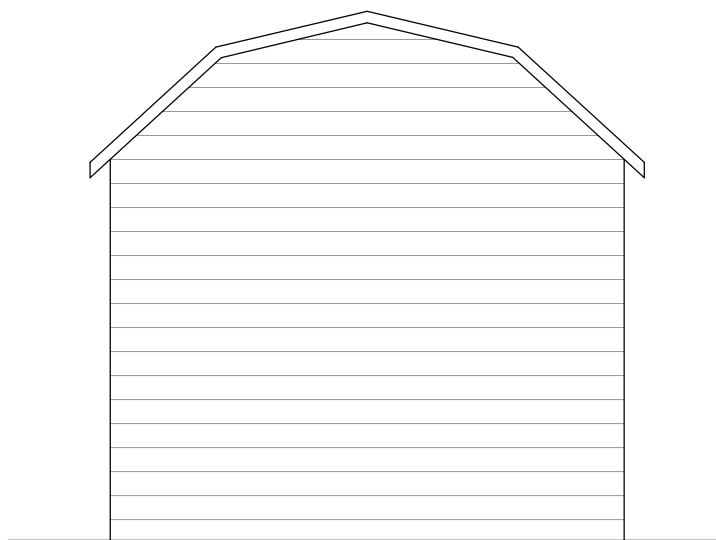


PROPOSED
REAR ELEVATION

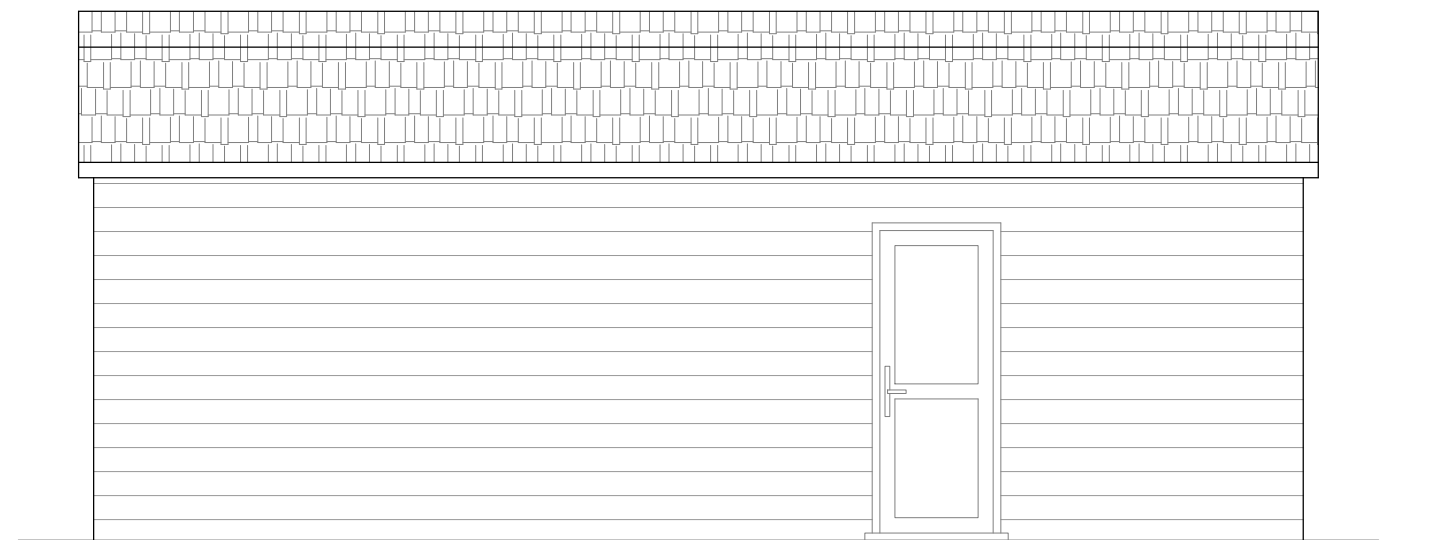

PROPOSED
REAR ELEVATION

A 20.04.23 DA ISSUE GK
AMENDMENT BY

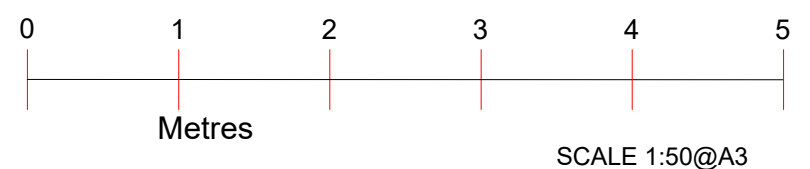

Project :
Proposed Garage

Date : 20/04/23

Address :
1 Lested Villas Lested Lane Chart Sutton
MAIDSTONE
ME17 3RZ

Applicant :

