




Existing Site Elevation

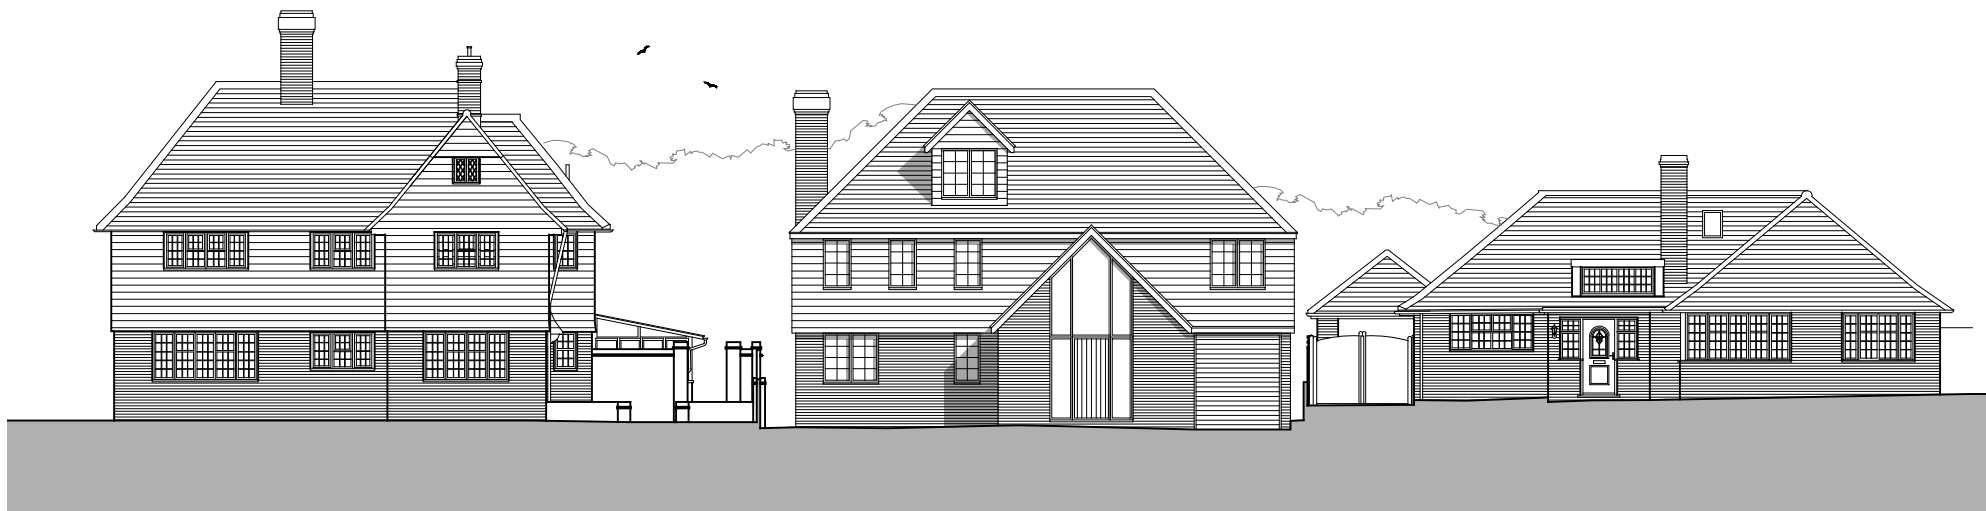

Proposed Site Elevation

Client: Ryan Noyes

Project: Extension & Alterations

Appledore

Rays Hill

Horton Kirby

DA4 9DB

Title:
Existing & Proposed Site Elevations

Scale:
1:200 @ A3

Date:
April 2023

Drg. No: 22_110 - 40

Rev:

Matt Rice-Tucker
Architect
BA (Hons) - MArch - PG Dip
matt.ricetucker@gmail.com

