



Do not scale from this drawing - All dimensions are to be checked on site and any discrepancies are to be reported to the architect before construction commences. If in doubt ask. © This design remains the property of Brook Morton Architecture and may not be copied without written authorisation.

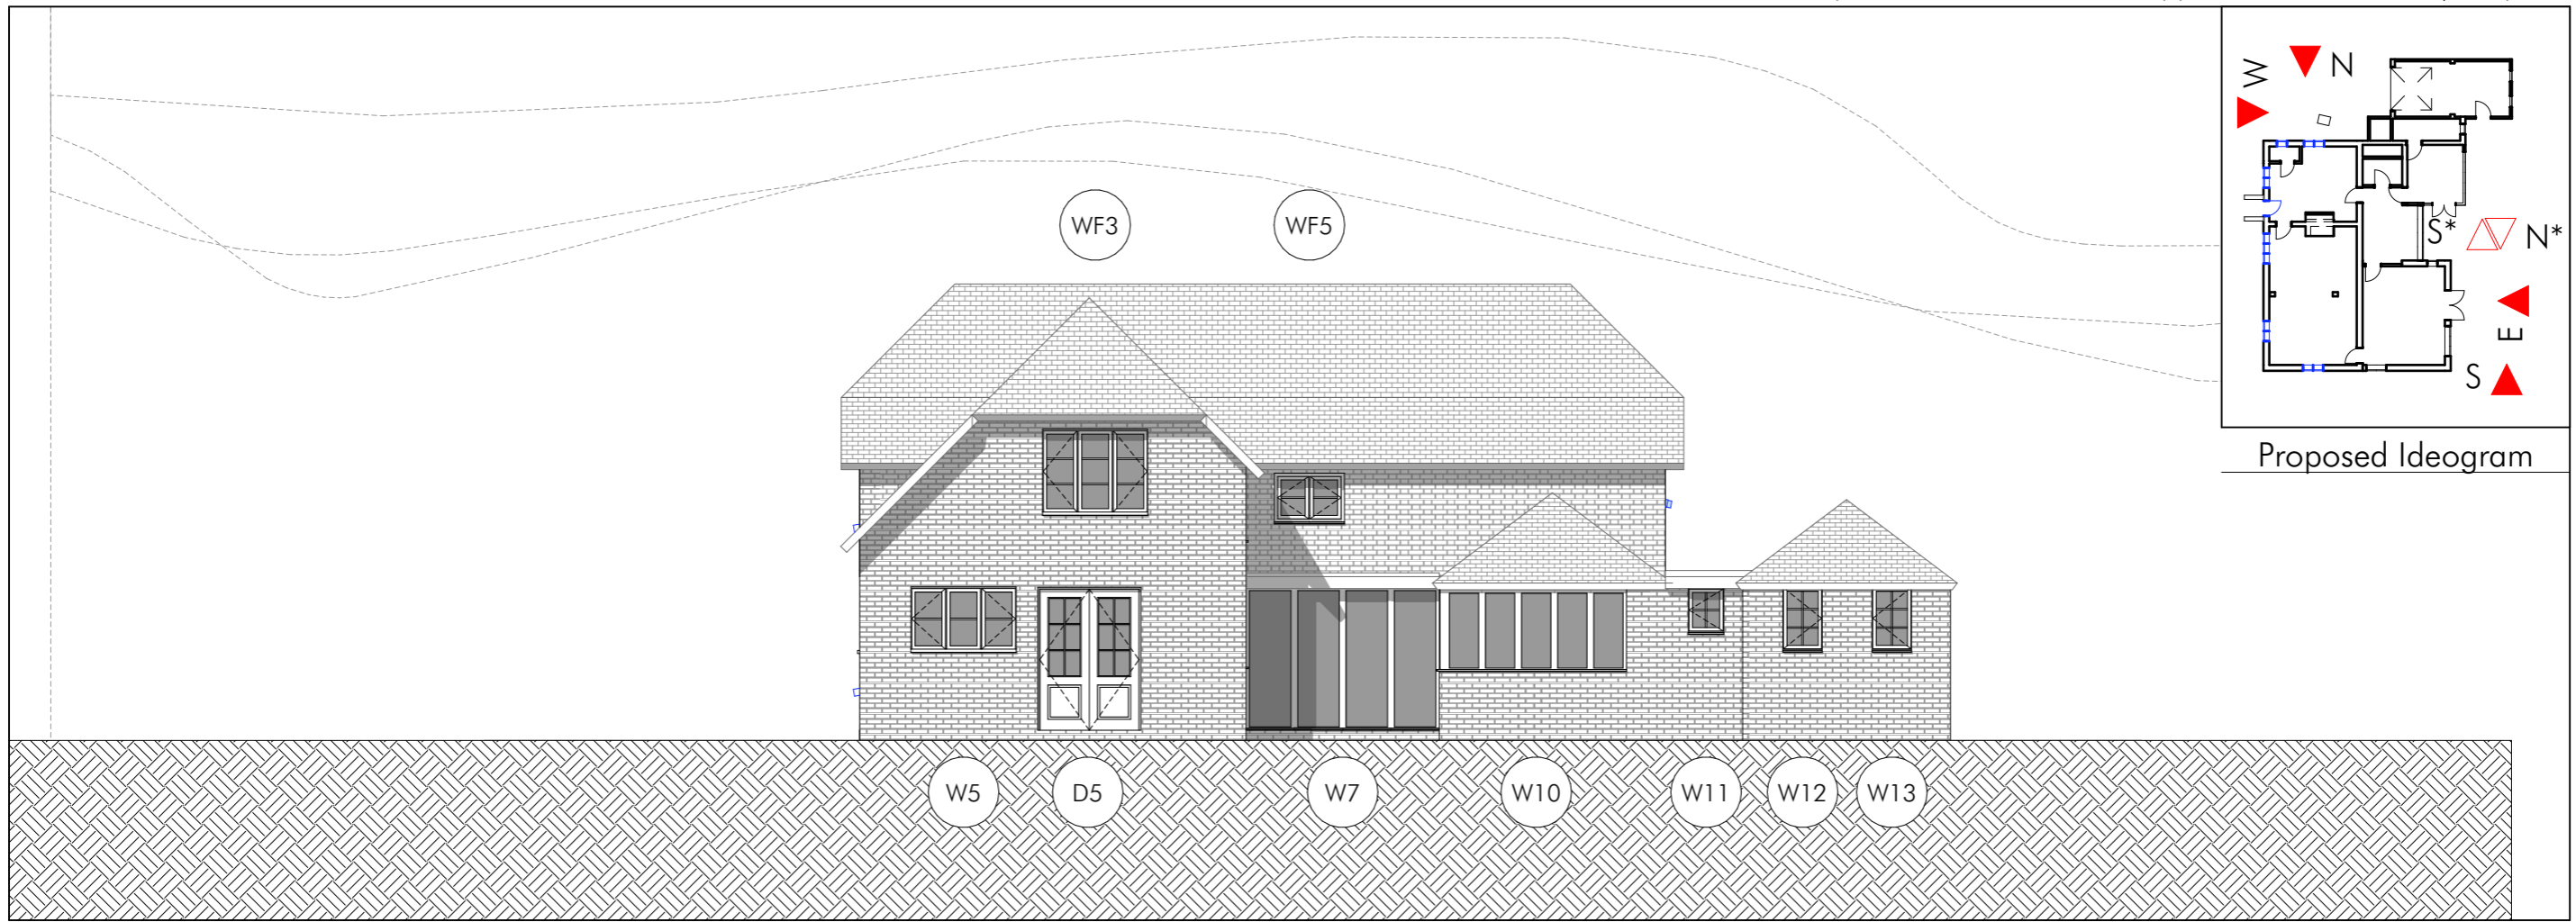



Proposed East Elevation

1:100

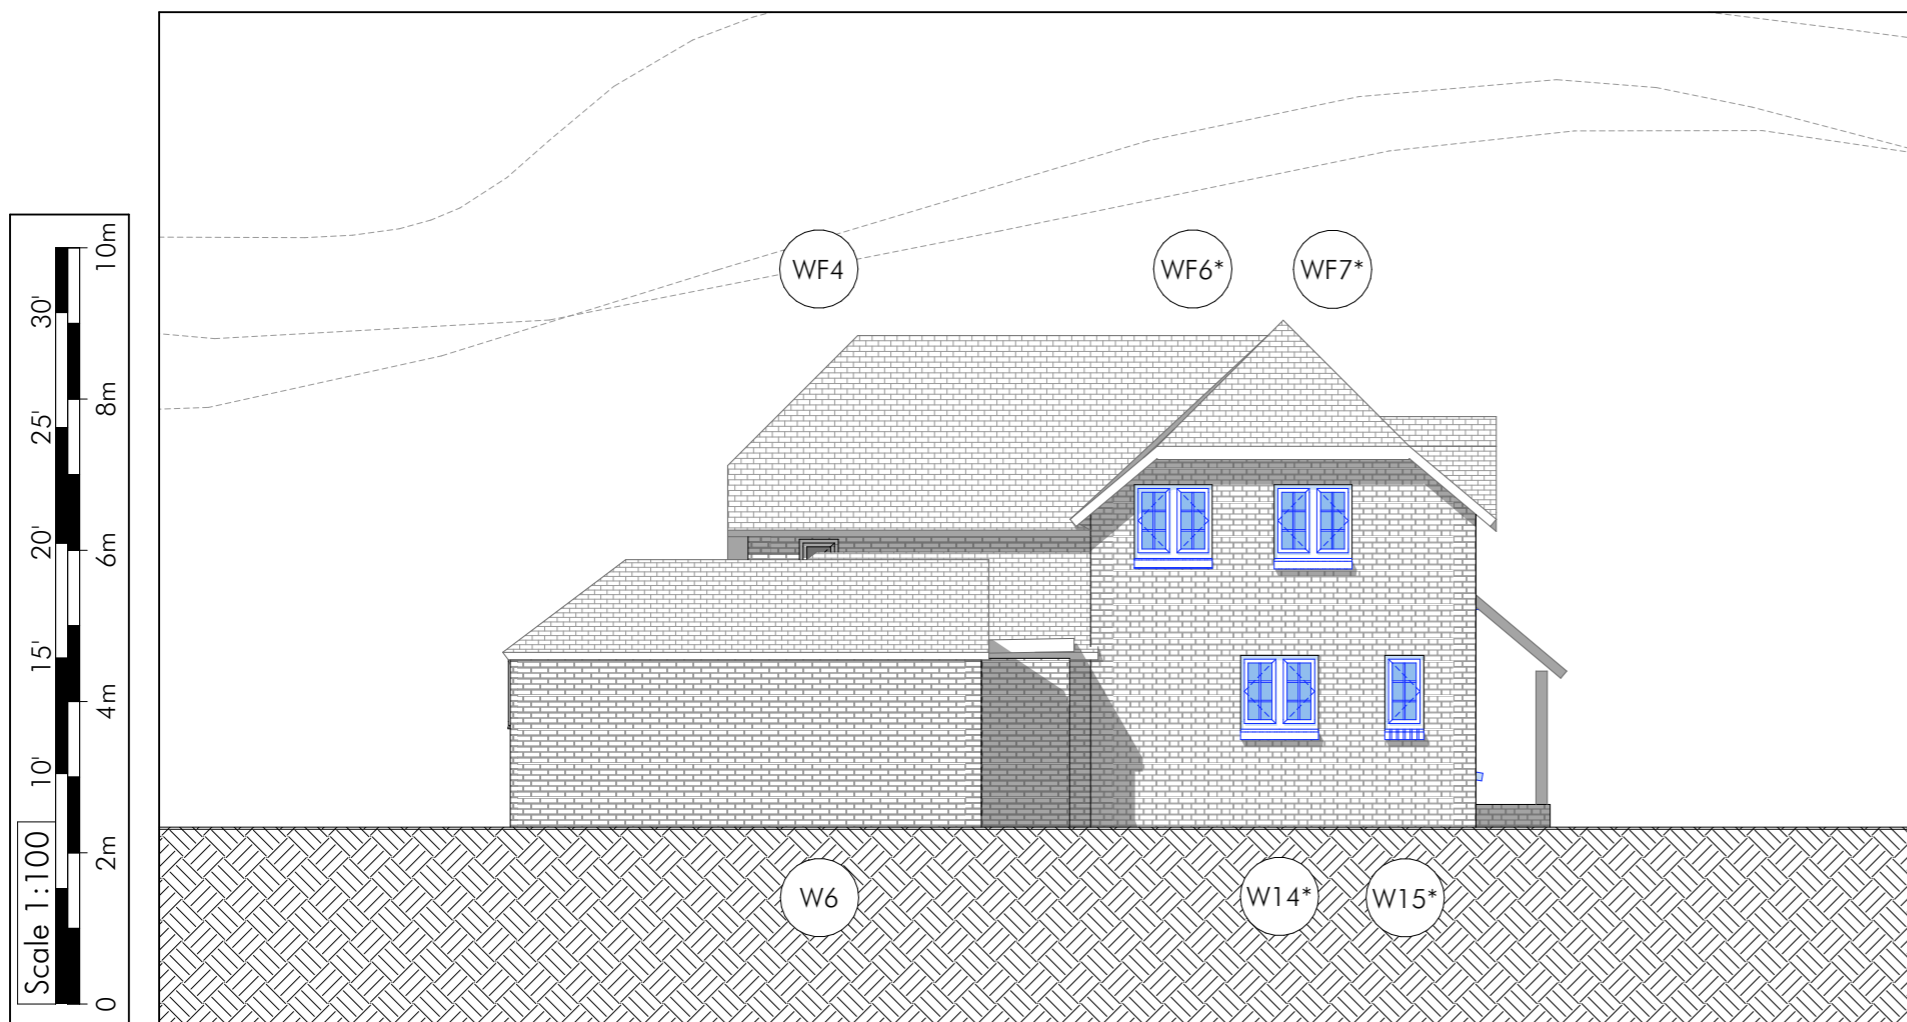


Proposed North Elevation

1:100

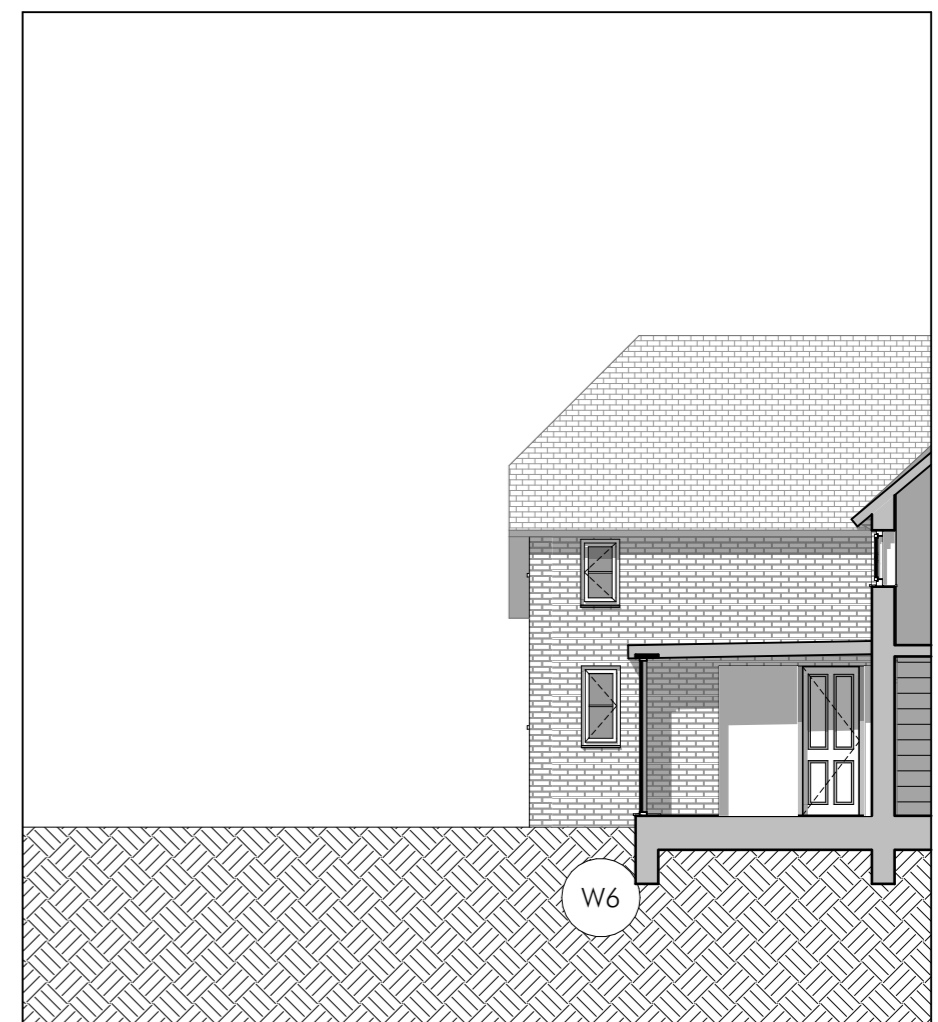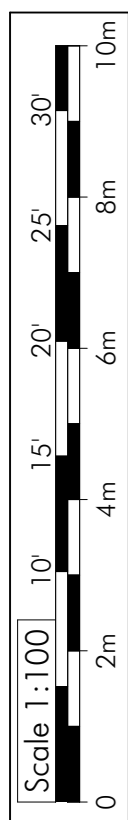

North Elevation

1:100

 <p><b>BROOKMORTON</b> ARCHITECTURE</p>	Client 29 b Stoney Lane Winchester SO22 6DP M : 07881 911806 nicholas@brookmorton.com www.brookmorton.com	Initial issue 21 <sup>st</sup> March 2023
	Project Val and Wayne Coupland Woodpecker Cottage, Eccchinswell RG20 4UA	Scales 1:300, 1:100, 1:350 at A3
Proposed North and East Elevations SK/PL/BR/CON		