




Do not scale from this drawing - All dimensions are to be checked on site and any discrepancies are to be reported to the architect before construction commences. If in doubt ask. © This design remains the property of Brook Morton Architecture and may not be copied without written authorisation.

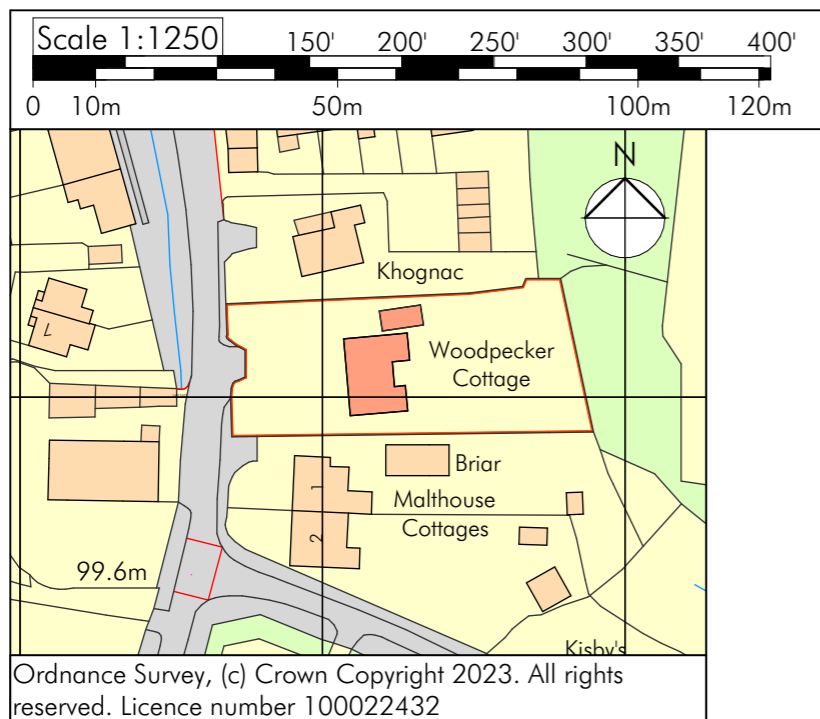

Site Location Plan 1:1250

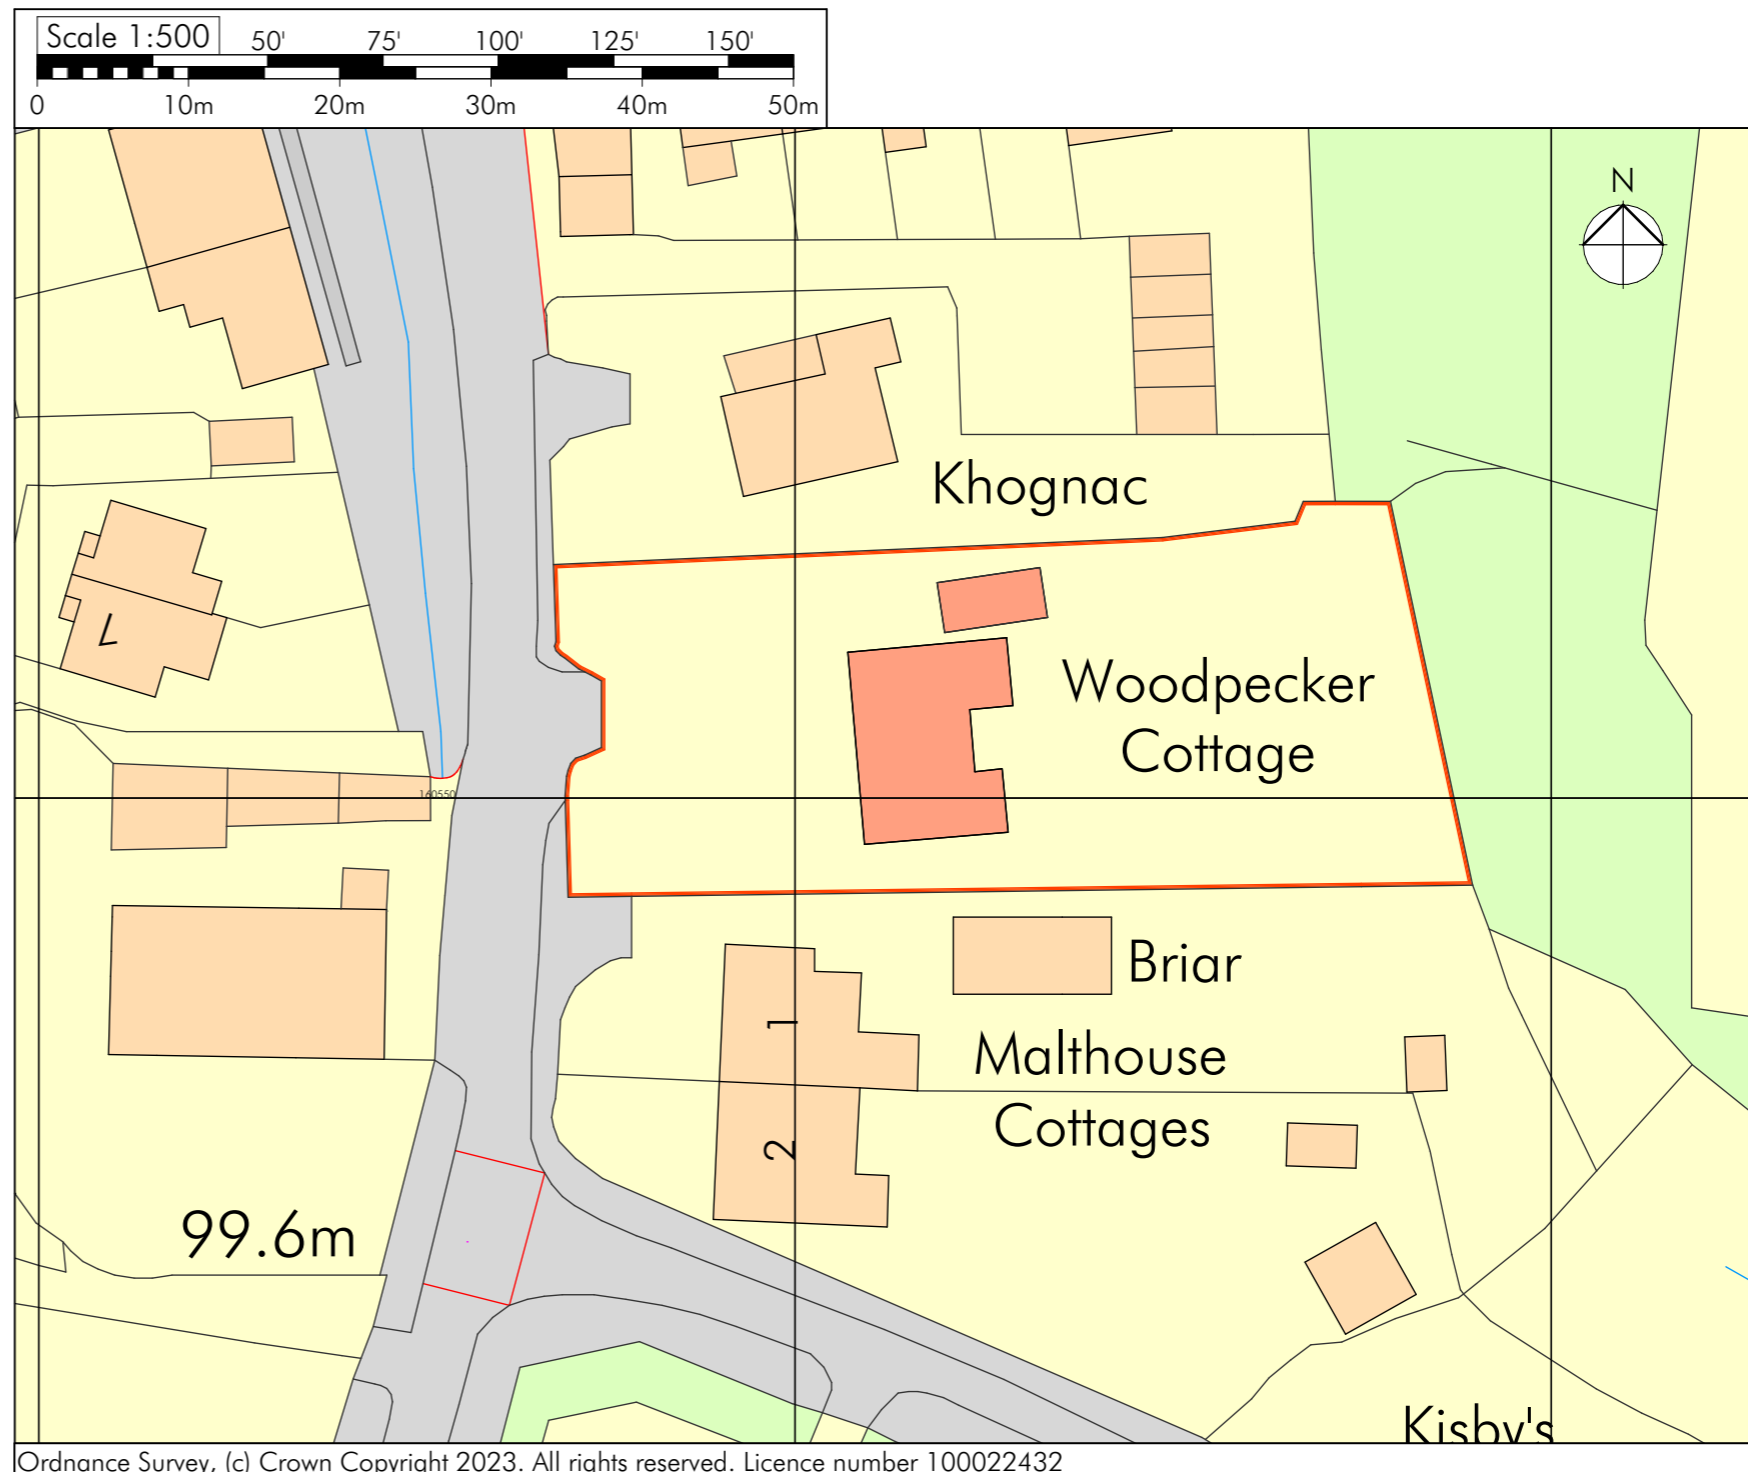

Proposed Block Plan 1:500

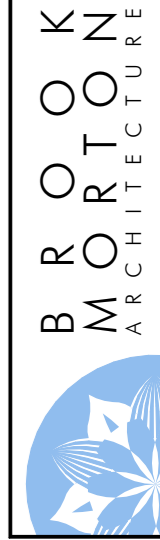

29 b Stoney Lane
Winchester SO22 6DP
M : 07881 911806
nicholas@brookmorton.com
www.brookmorton.com

Client: Val and Wayne Coupland
Project: Woodpecker Cottage, Ecchinswell RG20 4UA
Site location and block plans

Initial issue: 21st March 2023
Scales: 1:1250, 1:500 at A3
Drawing No.: BMA334/PL01A
SK/PL/BR/CON