
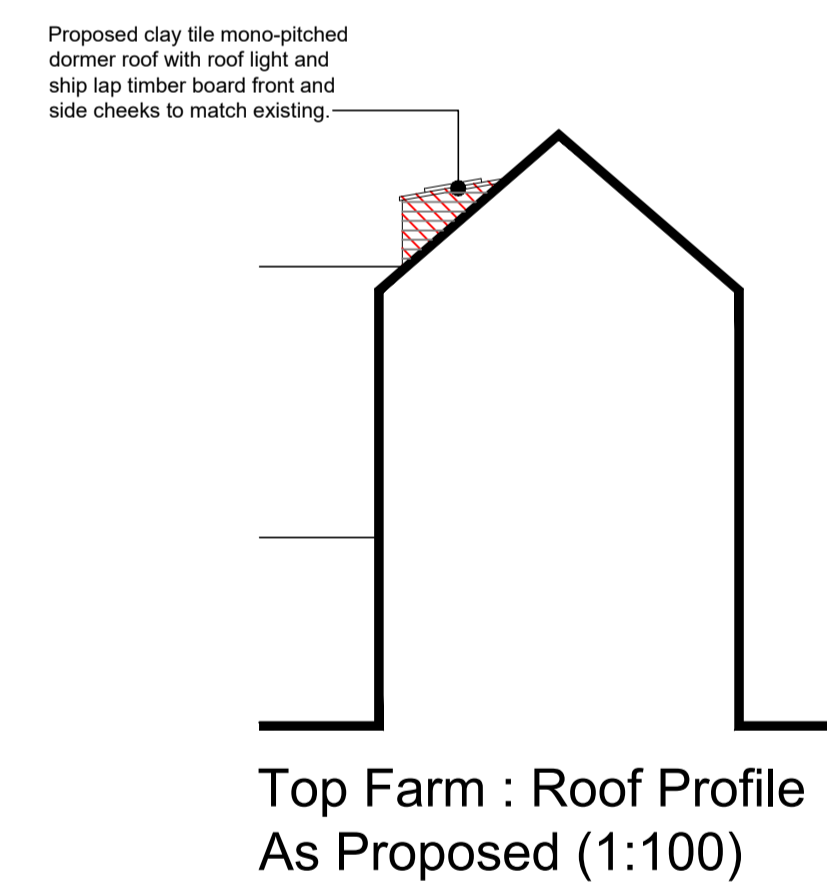
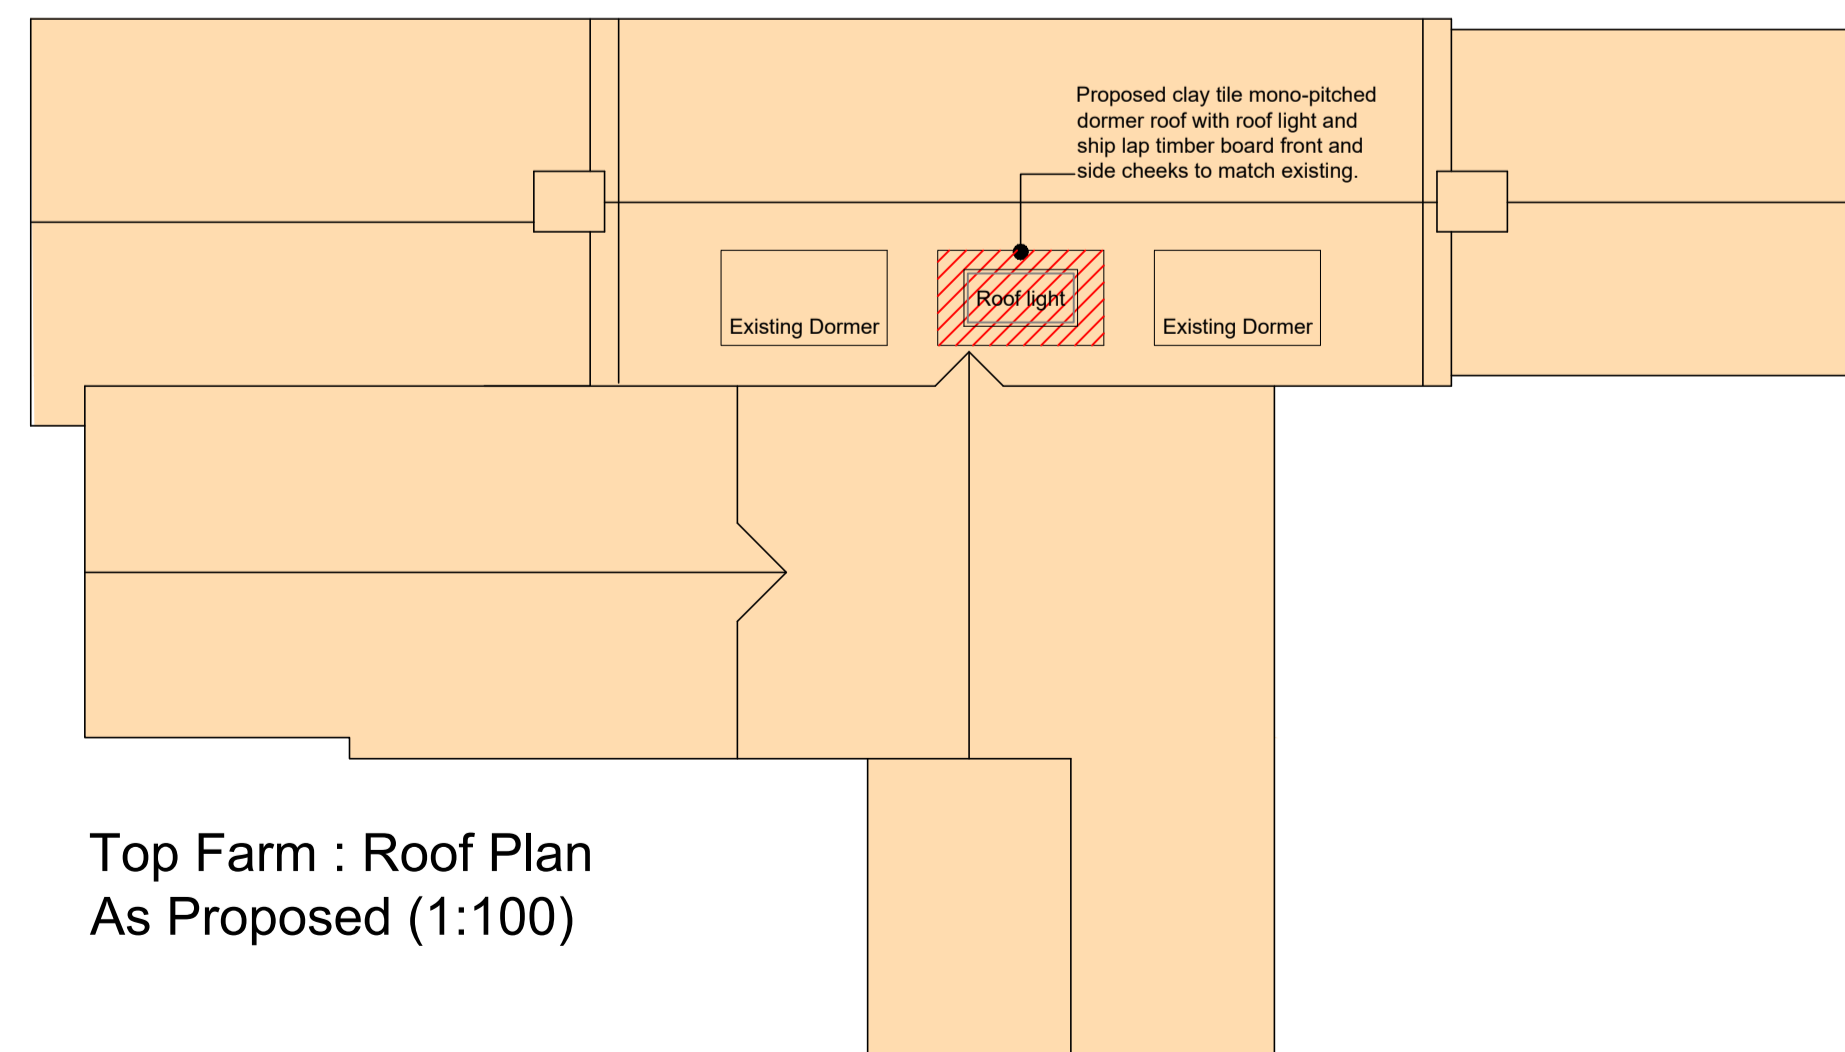
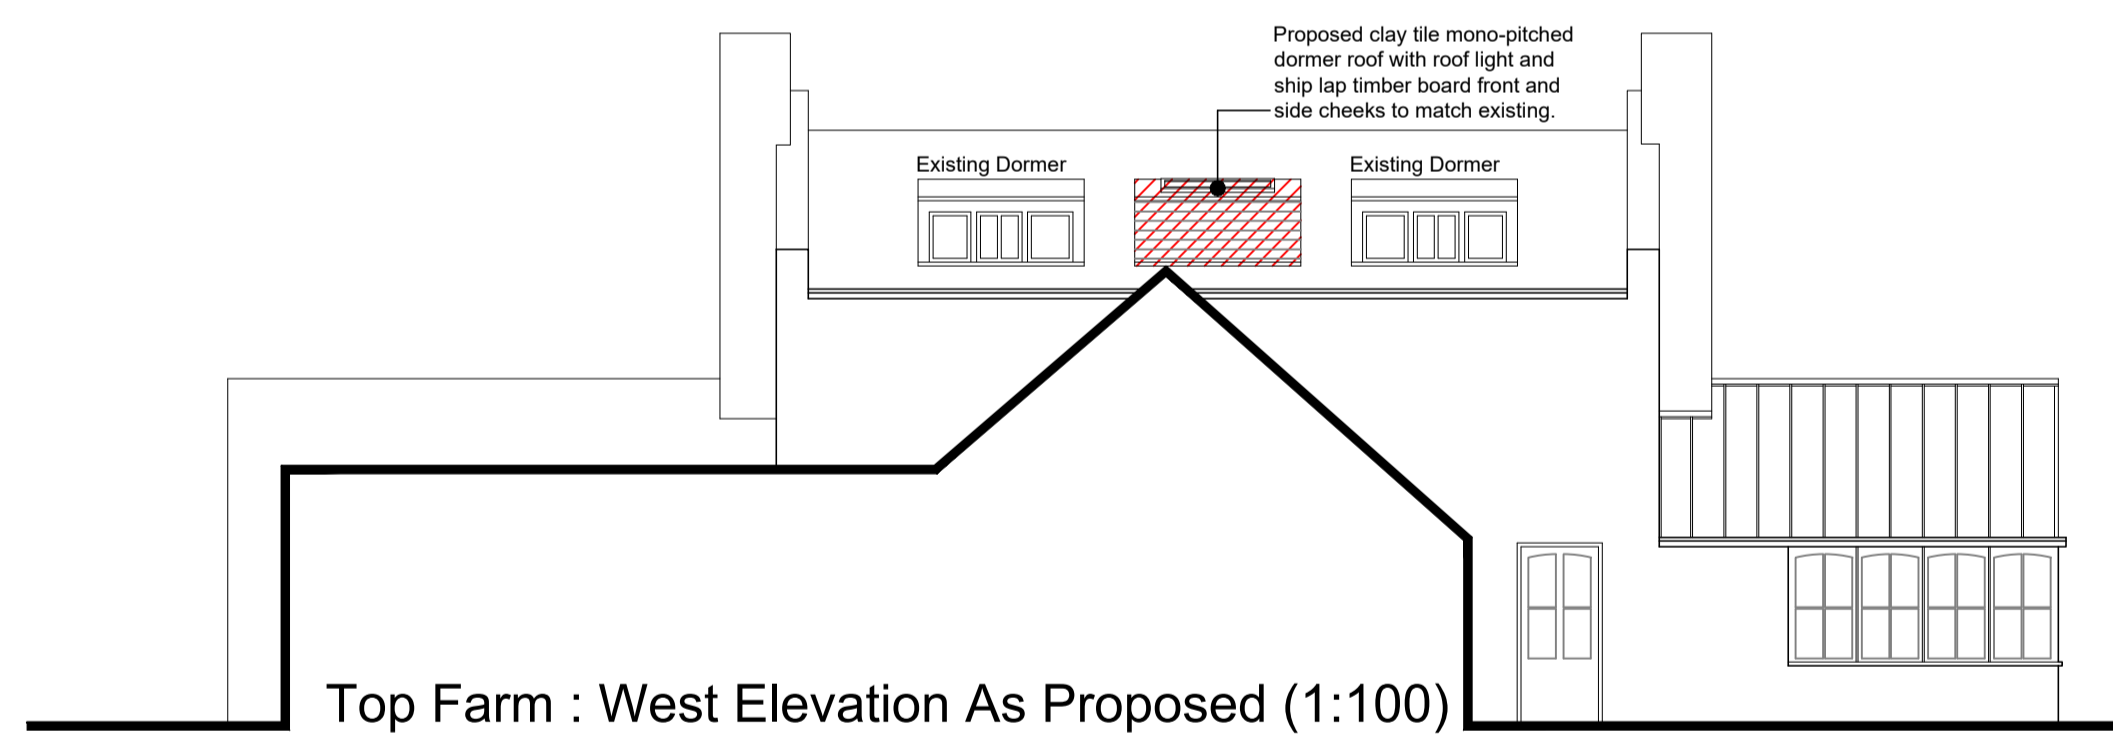
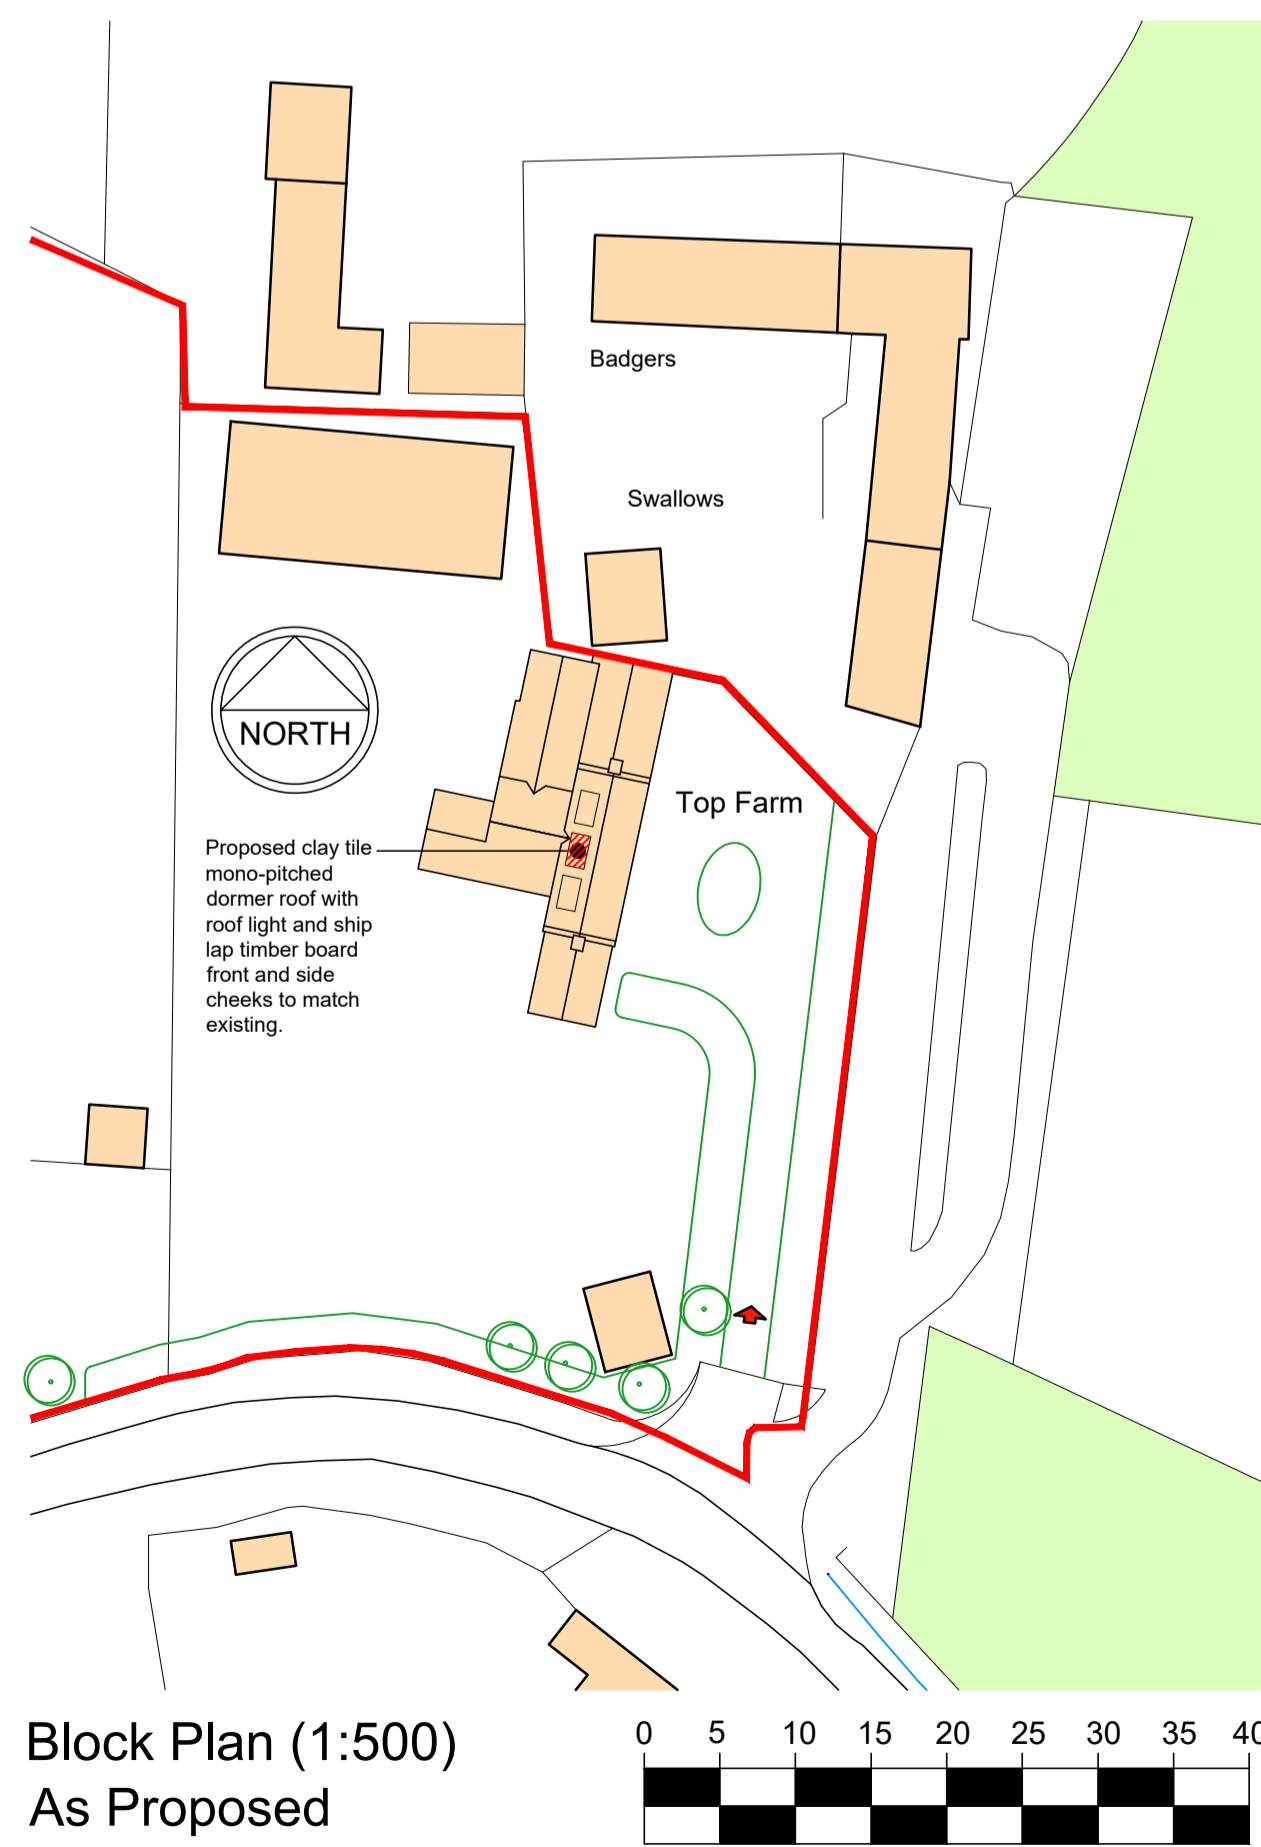


Notes:
Contractor to check dimensions and notify any discrepancies or errors to S R Davis Architects immediately.
Work to figured dimensions only. Do not scale.
© All Rights Reserved.

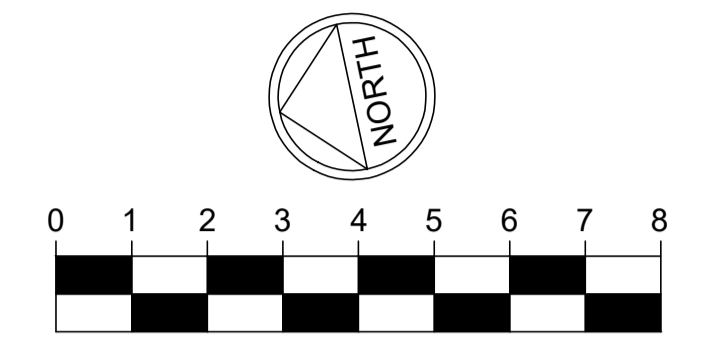

Rev.	Date	Description	Drawn	Checked
<p>Client: Mr John Morse</p> <p>Project: Top Farm, Watery Lane, Yeldingtree, Broome, Worcestershire. DY9 0EJ</p> <p>Title: Proposed Additional Dormer As Existing and Proposed</p> <p>Harborne Court 67-69 Harborne Rd Edgbaston Birmingham B15 3BU</p> <p>T: 0121 455 9234 F: 0121 456 2232 E: reception@srdarchitects.co.uk</p> <p>www.srdarchitects.co.uk</p>				
Drawn	MAF	Checked	SRD	Rev.
Date	05/23	Scale	A.S.@A1	2309/PA/11
Status	Planning			