

This drawing remains the copyright of the Architect. The recipient scales this drawing at their own risk and the Architect cannot be held responsible for errors made whilst doing so. Dimensional discrepancies are to be brought to the attention of the Architect. All figured dimensions are to be checked on site prior to construction commencing.

Revisions:




Front (south) Elevation




Side (west) Elevation



Rear (north) Elevation

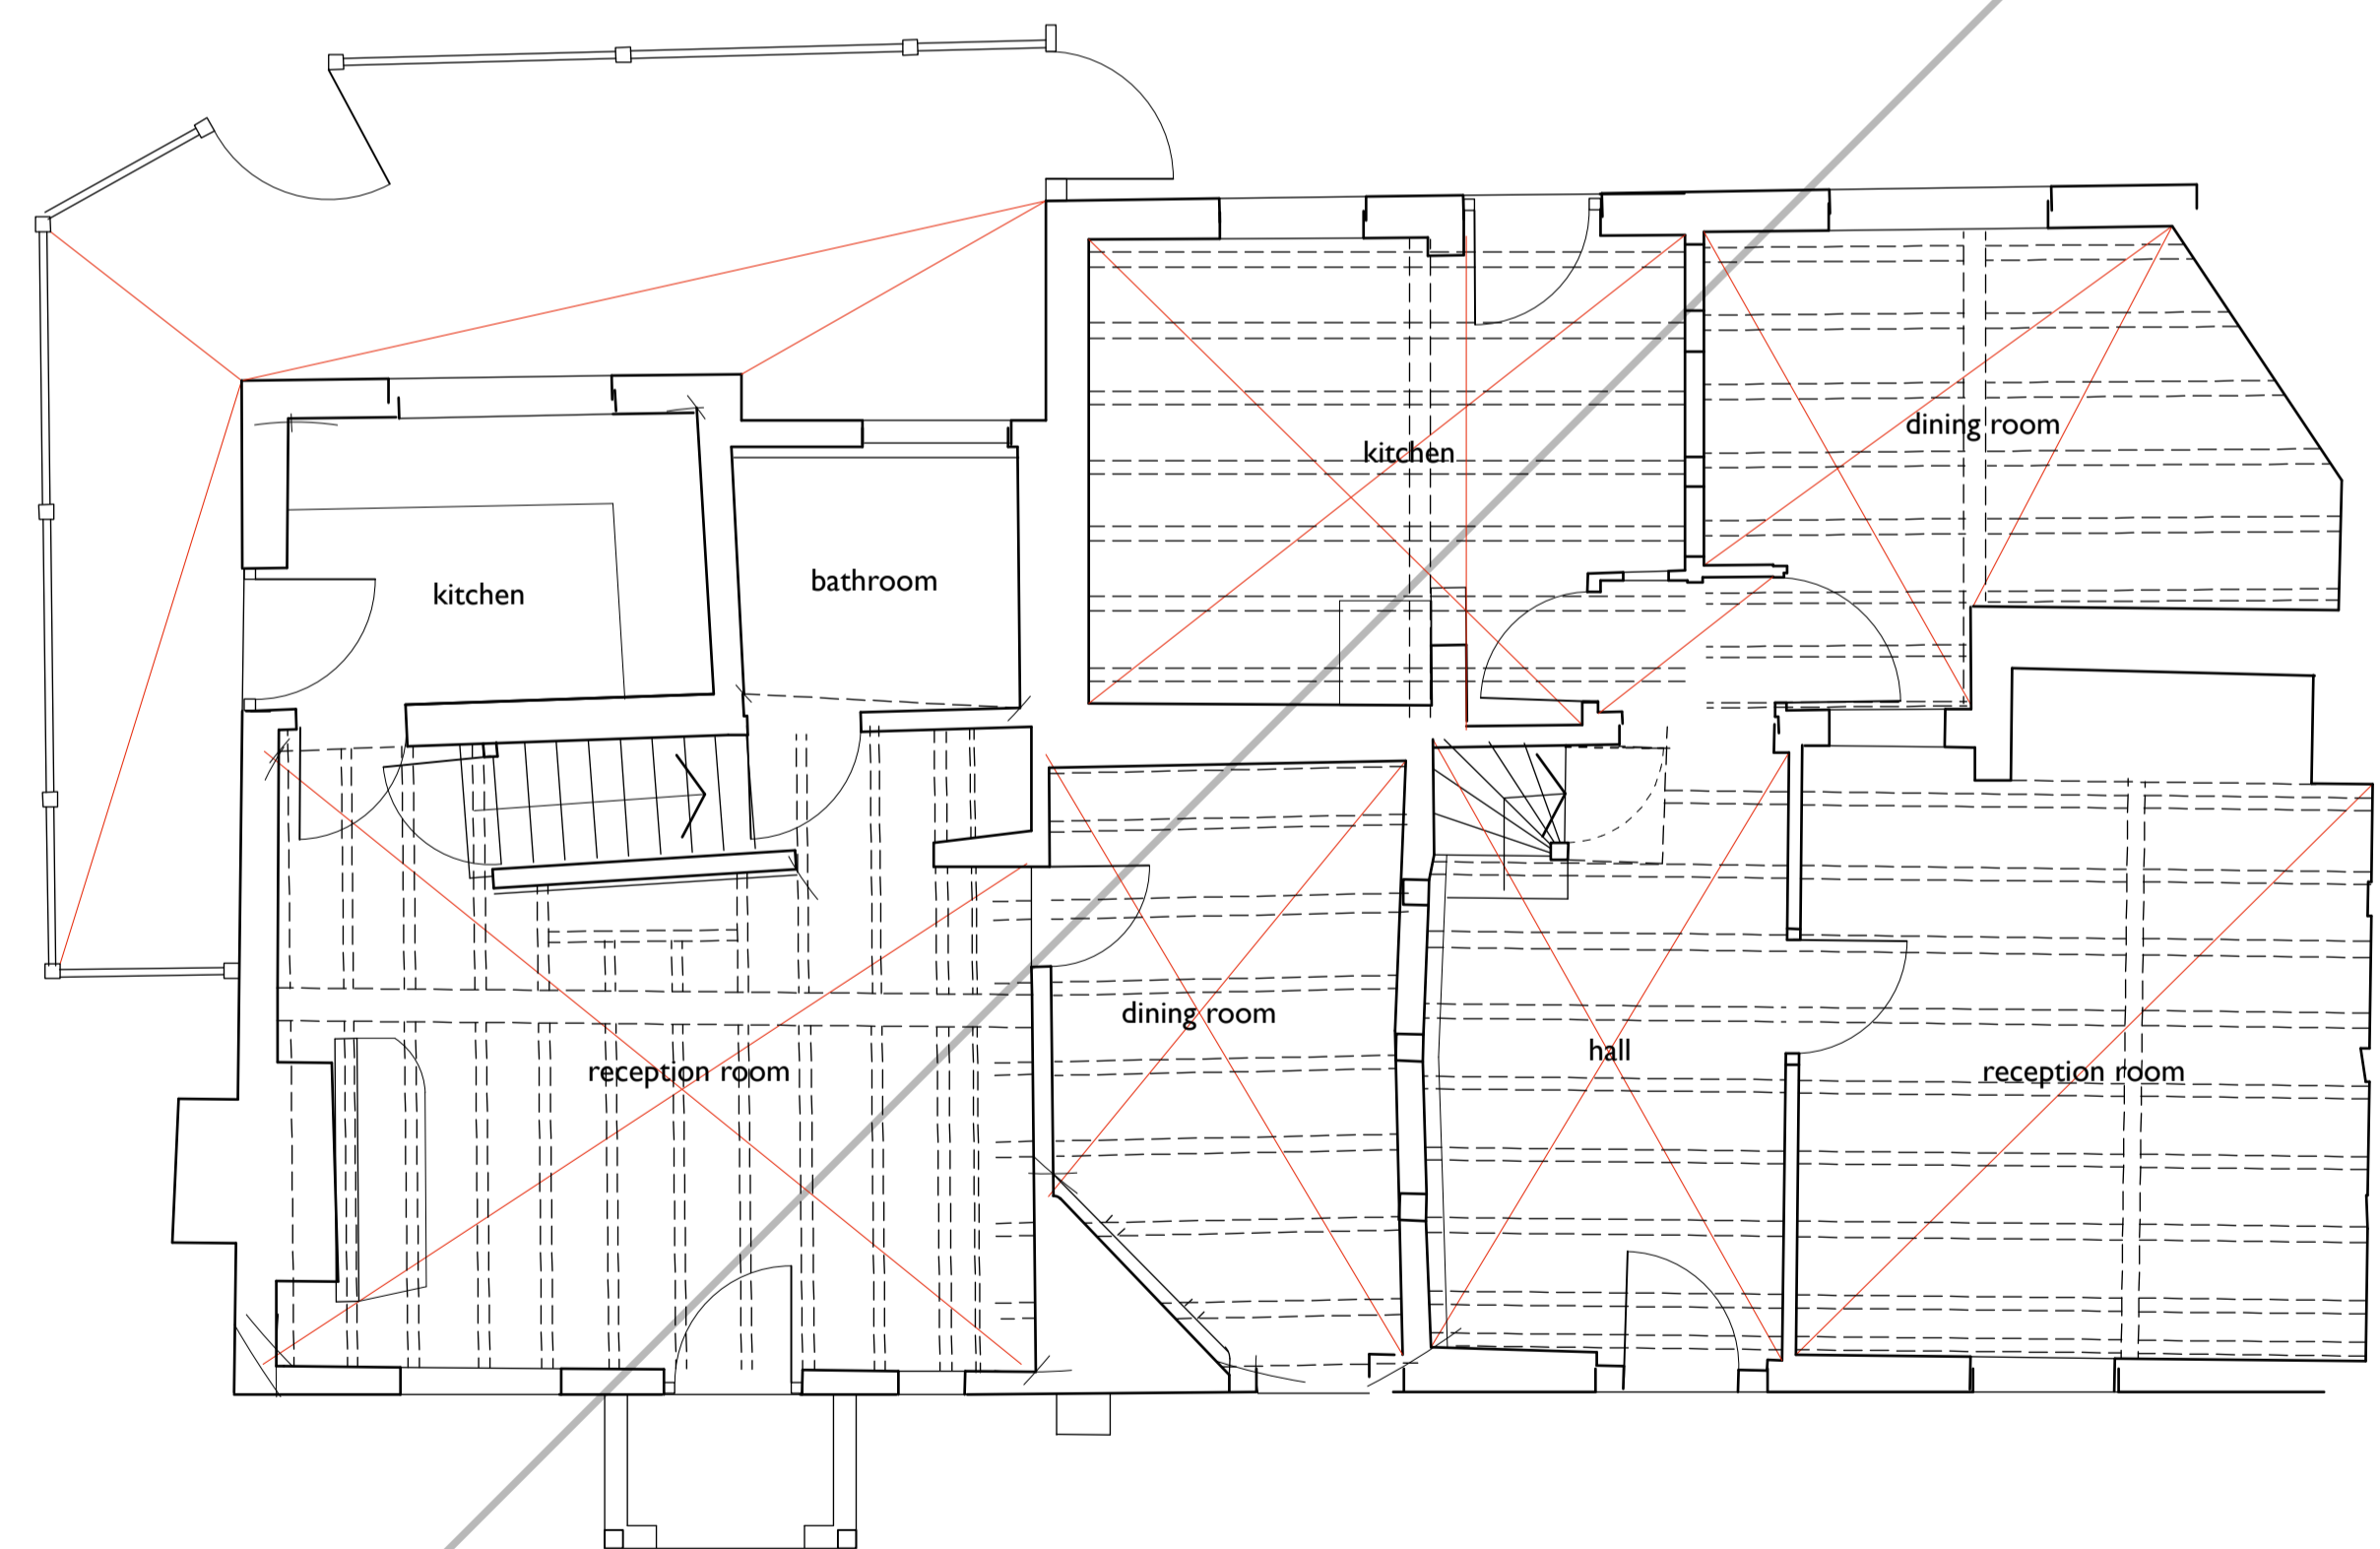

Ground Floor Plan

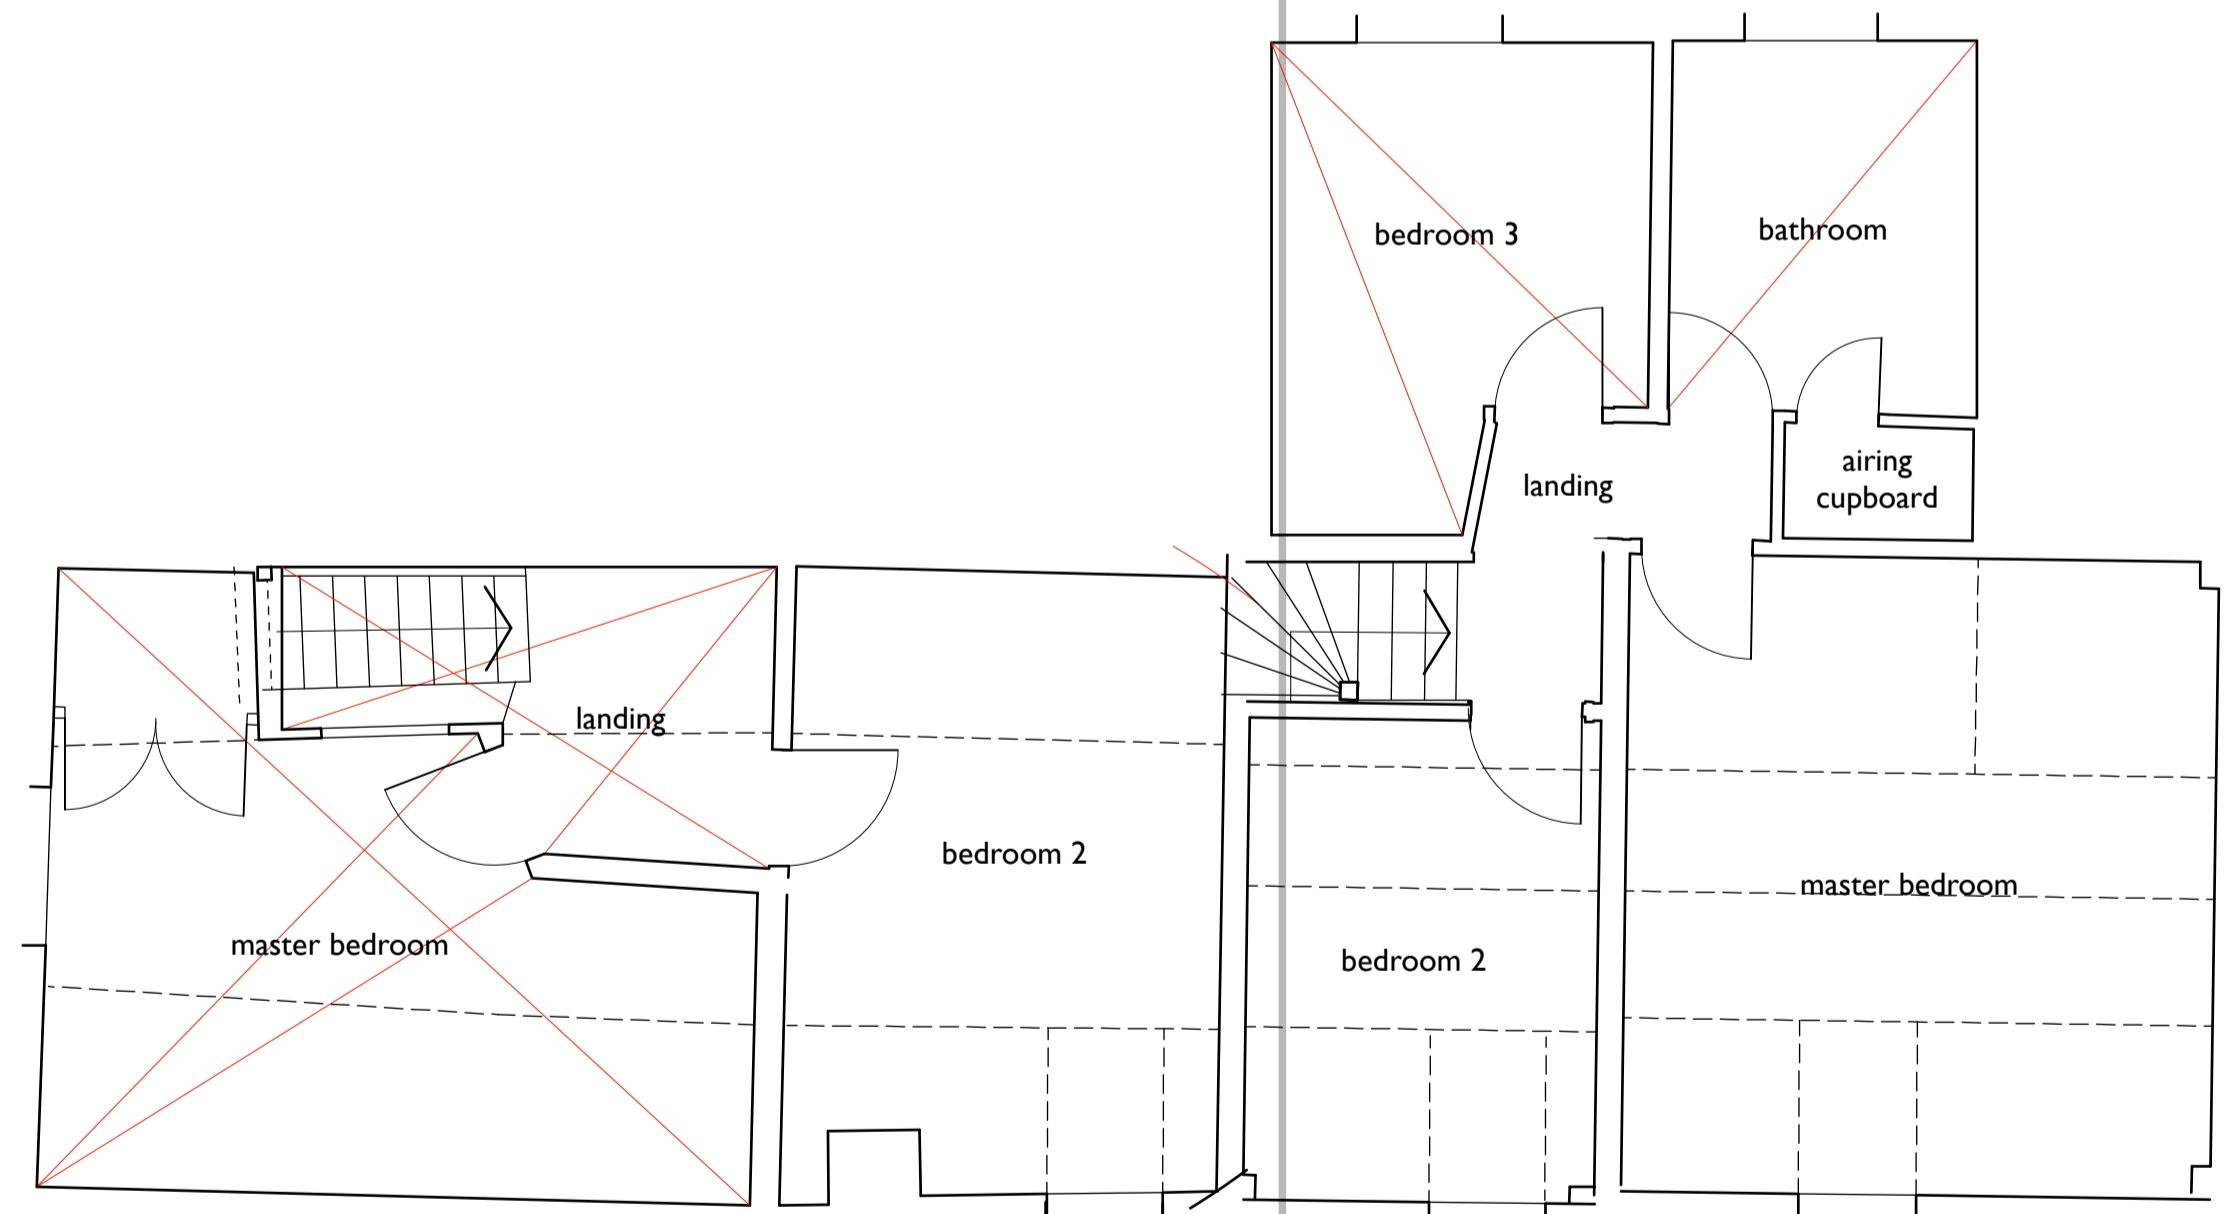

First Floor Plan

1 & 2 Park Lane, Harvington, Worcestershire DY10 4LW
Dr & Dr M Hakkak
5132/02: Existing Plans & Elevations
1:50 @ A1

Amcanu'n Uchel Ltd. trading as
Alun R Nicholas ARB
Registered Architect

47 Clark Street
Stourbridge
West Midlands DY8 3UF
01364 371243
alun@arnicholas.info
07770 353931
www.arnicholas.info