



This drawing is the copyright of **Arid design ltd** and may not be altered or reproduced in any way without written permission

Written dimensions to be used at all times. All dimensions to be checked on site by Contractor before commencement of the works.


This drawing is to be read in conjunction with all other relevant Consultants drawings, any discrepancy to be raised prior to commencement.

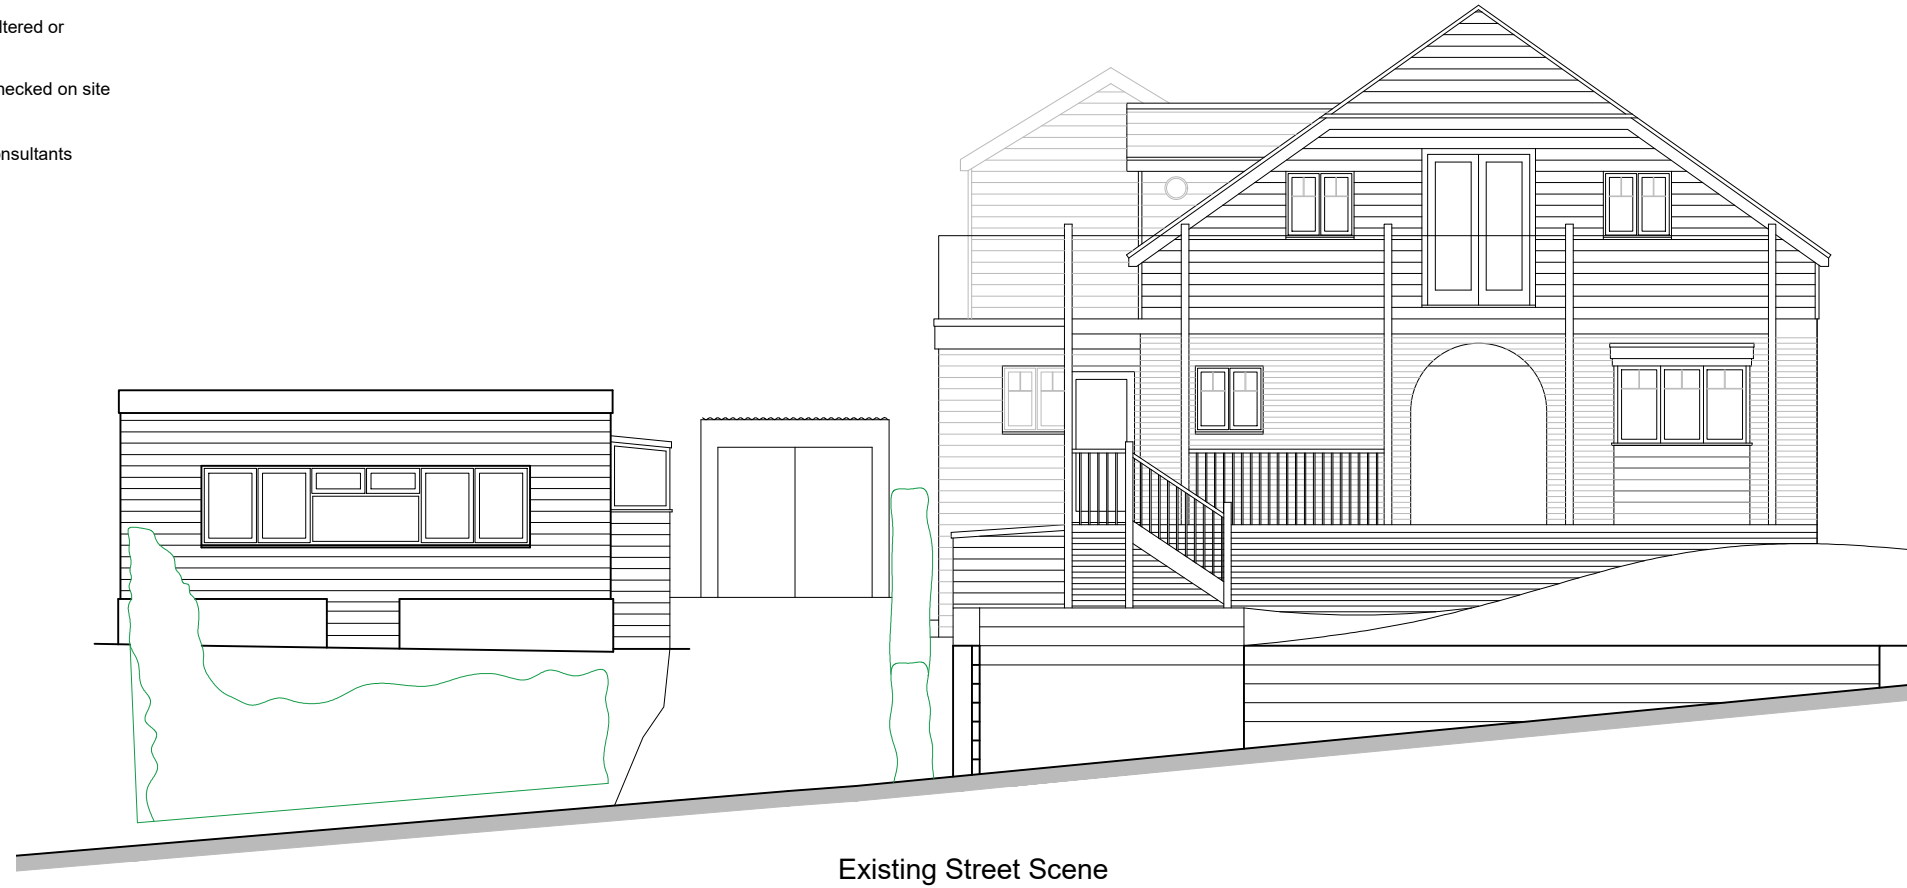

Existing Street Scene

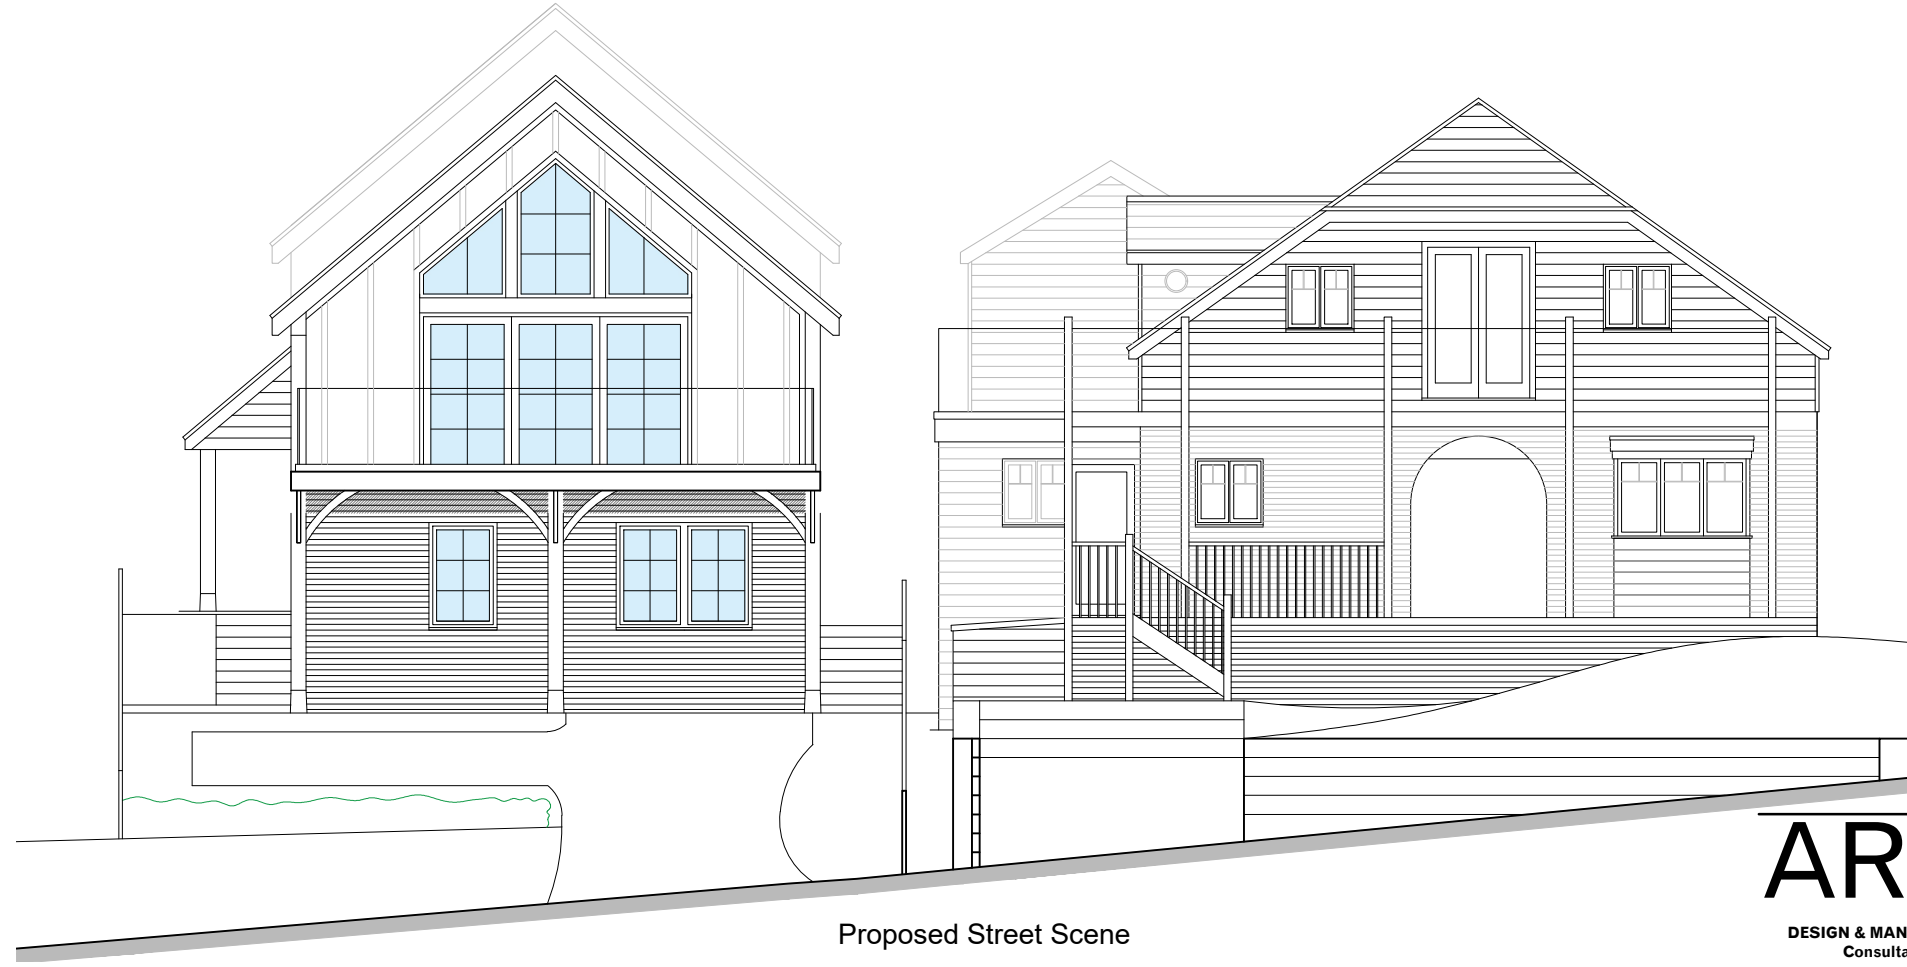

Proposed Street Scene

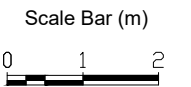

**ARID**  
DESIGN & MANAGEMENT  
Consultants

ARID Design Ltd  
Tel: 01983 529895  
E-mail: info@arid.uk.com

Rev A: Planning Submission May 2023

Client: Mr & Mrs Cornwell  
Project: 36 Lower Church Rd, Gurnard,  
Isle of Wight, PO31 8JG

Drawing: Existing and Proposed Street Scenes

Dwg No: 333-08 Scale: 1:100@ A3

Rev: A Date: Feb 2023