
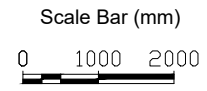
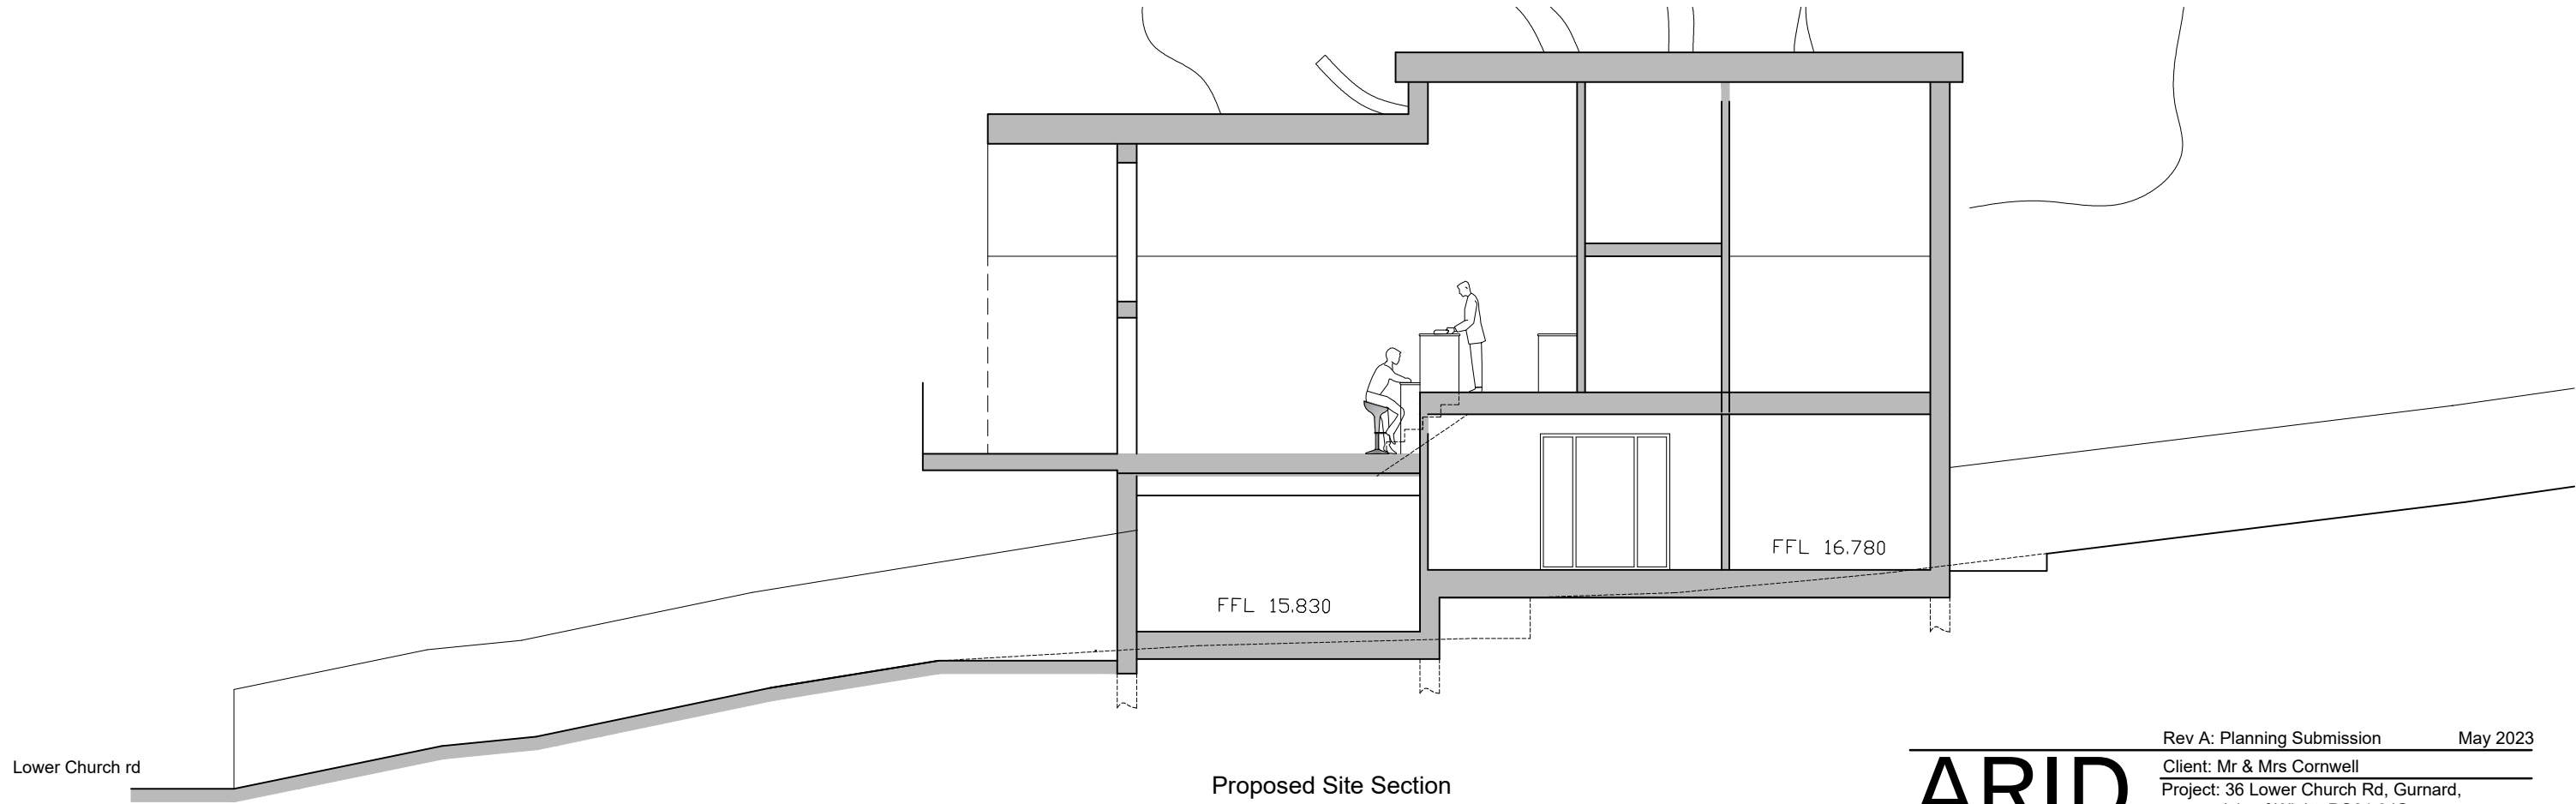


This drawing is the copyright of **Arid design ltd** and may not be altered or reproduced in any way without written permission

Written dimensions to be used at all times. All dimensions to be checked on site by Contractor before commencement of the works.

This drawing is to be read in conjunction with all other relevant Consultants drawings, any discrepancy to be raised prior to commencement.

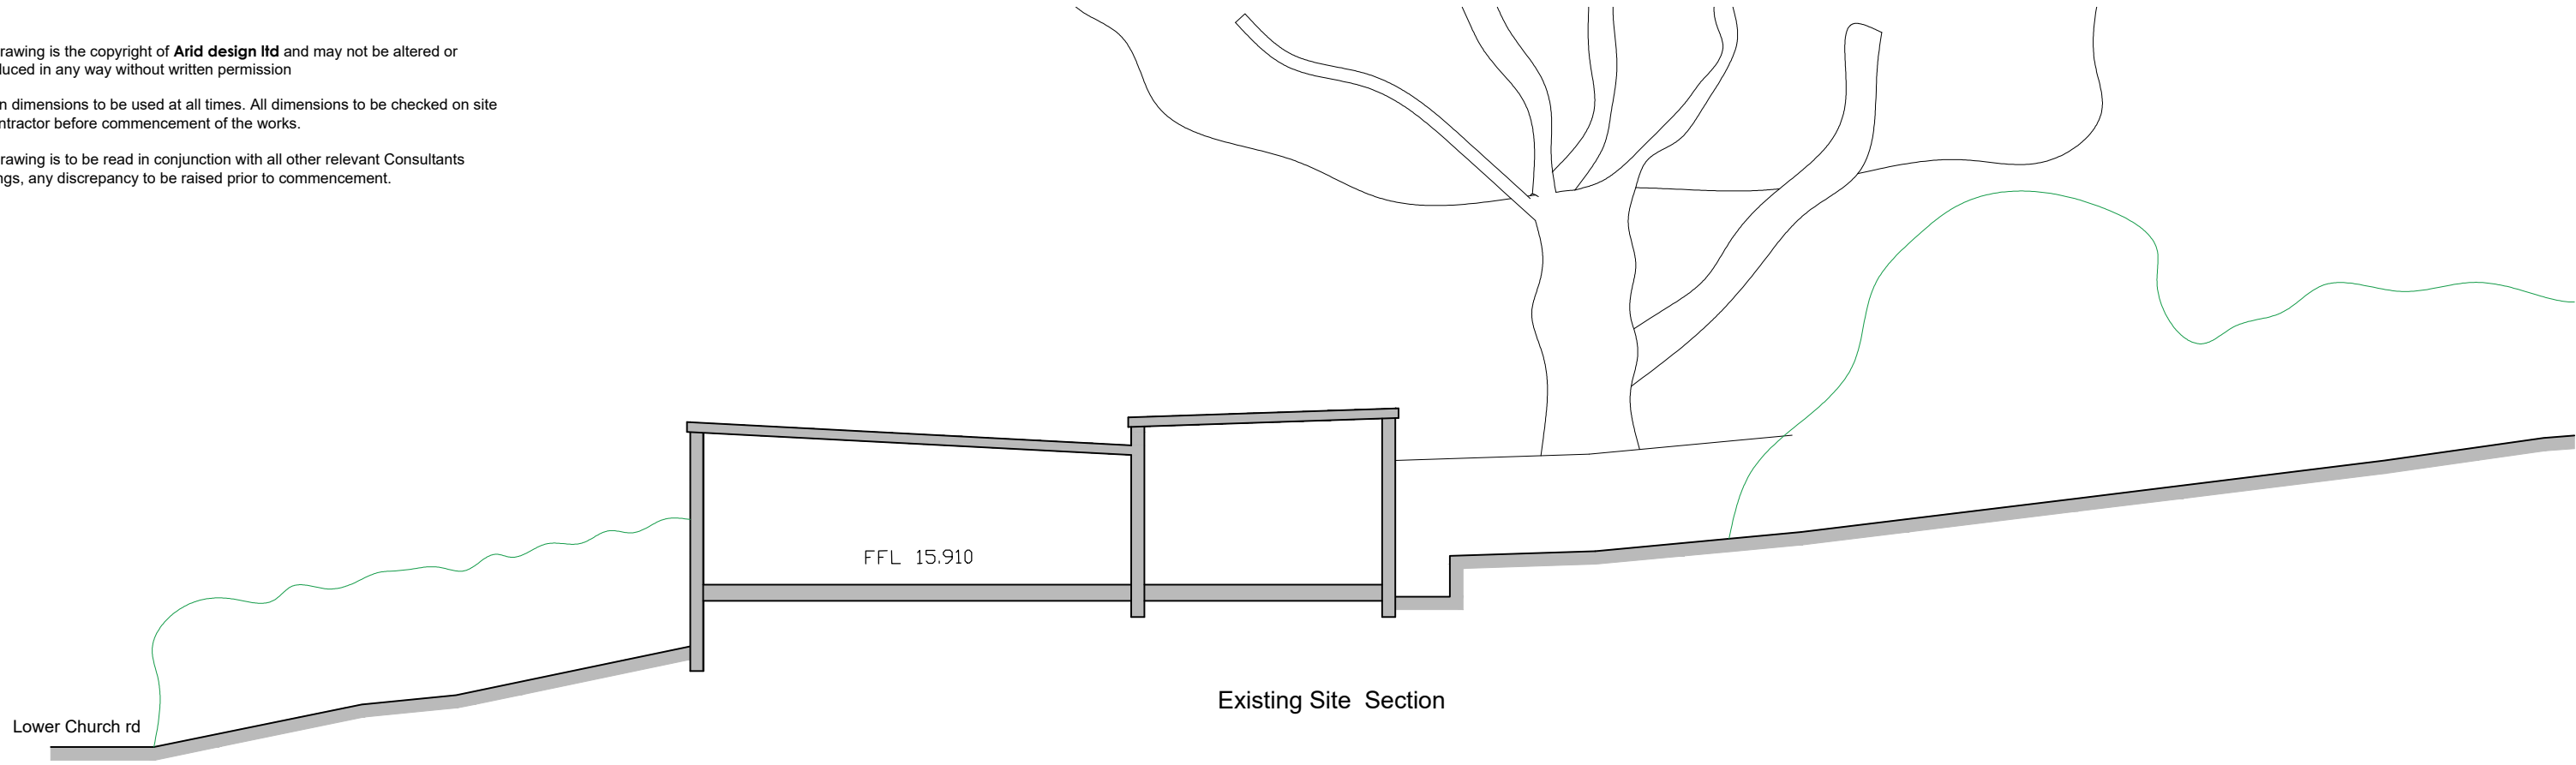

**ARID**  
DESIGN & MANAGEMENT  
Consultants  
ARID Design Ltd  
Tel: 01983 529895  
E-mail: info@arid.uk.com

Rev A: Planning Submission May 2023  
Client: Mr & Mrs Cornwell  
Project: 36 Lower Church Rd, Gurnard,  
Isle of Wight, PO31 8JG  
Drawing: Existing and Proposed Site Sections  
Dwg No: 333-07 Scale: 1:100@ A3  
Rev: A Date: Feb 2023