
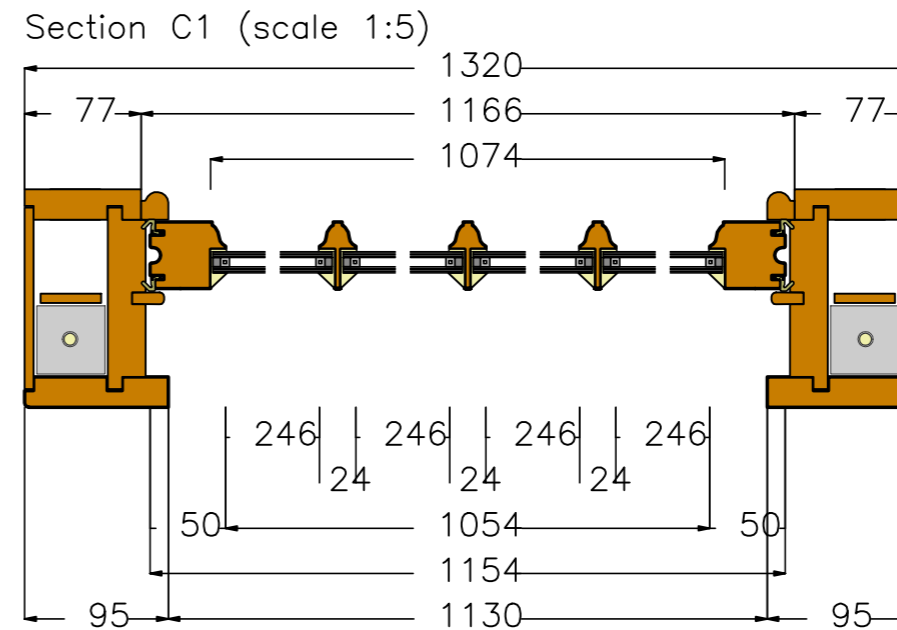
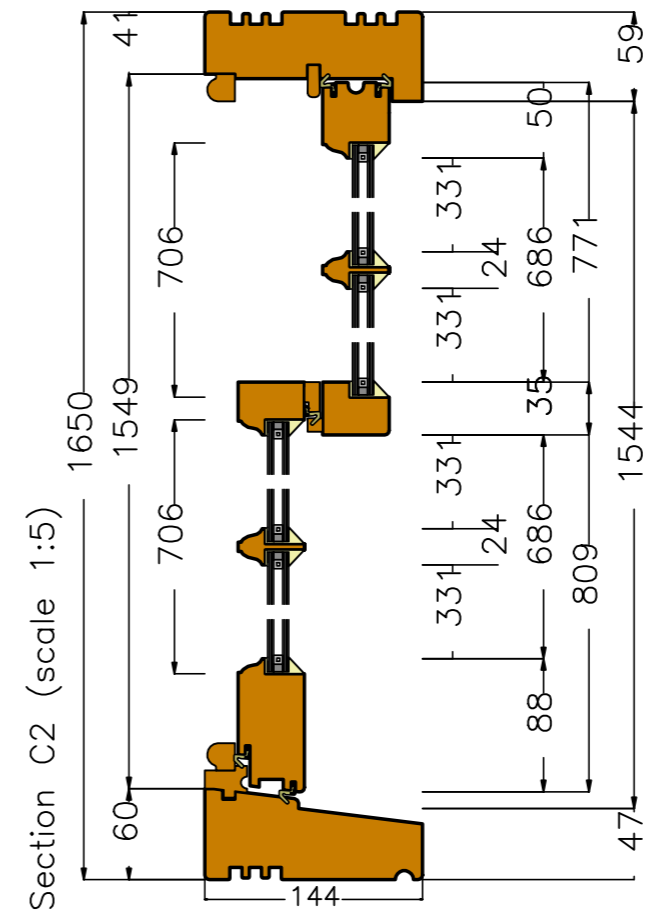


View from outside (scale 1:10)

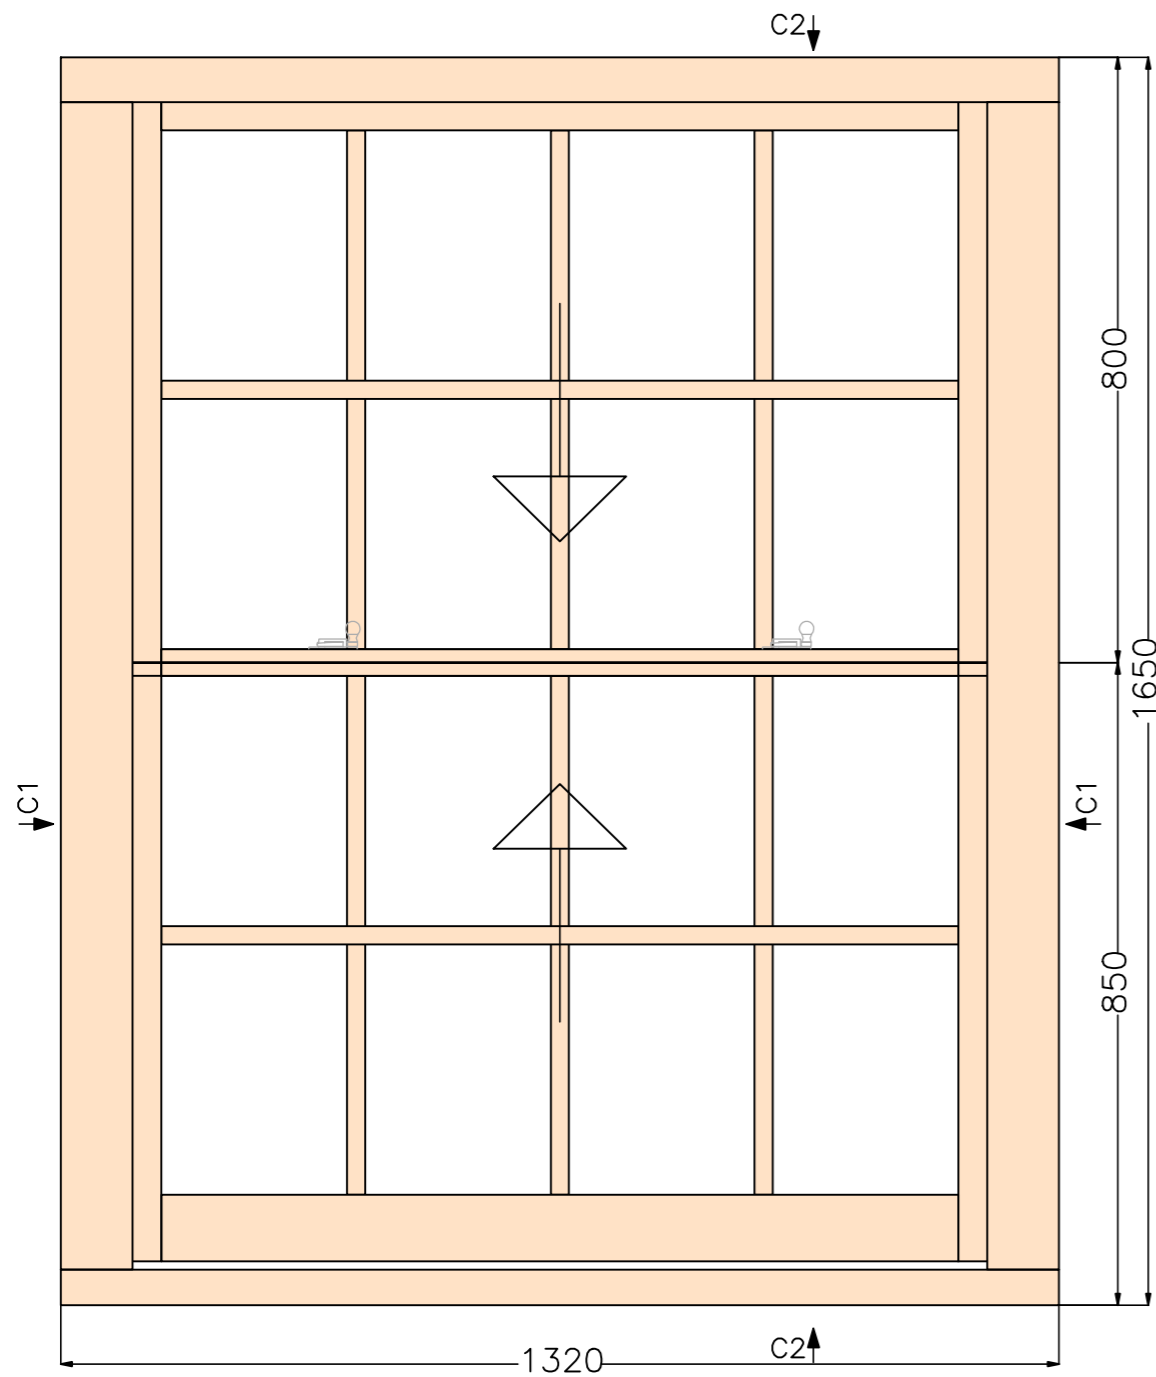

Comments

Customer: Blackthorn Timber
 Windows - Lewis
 Ref: -

| | |
|----------|--|
| F/Sashes | |
| F/Ironmo | |
| Glaze | |
| P/O/B | |

Revisions

Project - 101675-1

| | |
|------------|----------------|
| Drawing No | 4 |
| Scale | As shown on A3 |
| Drawn by | |
| Date | 09.02.2023 |

GEORGE BARNSDALE
 Est. 1884

High Street, Donington, Spalding, Lincs, PE11 4TA
 01775 82300
 www.georgebarnsdale.co.uk