


Previous Revisions


No.	Description	Date	By
1	PLANNING ISSUE	22.05.2023	3

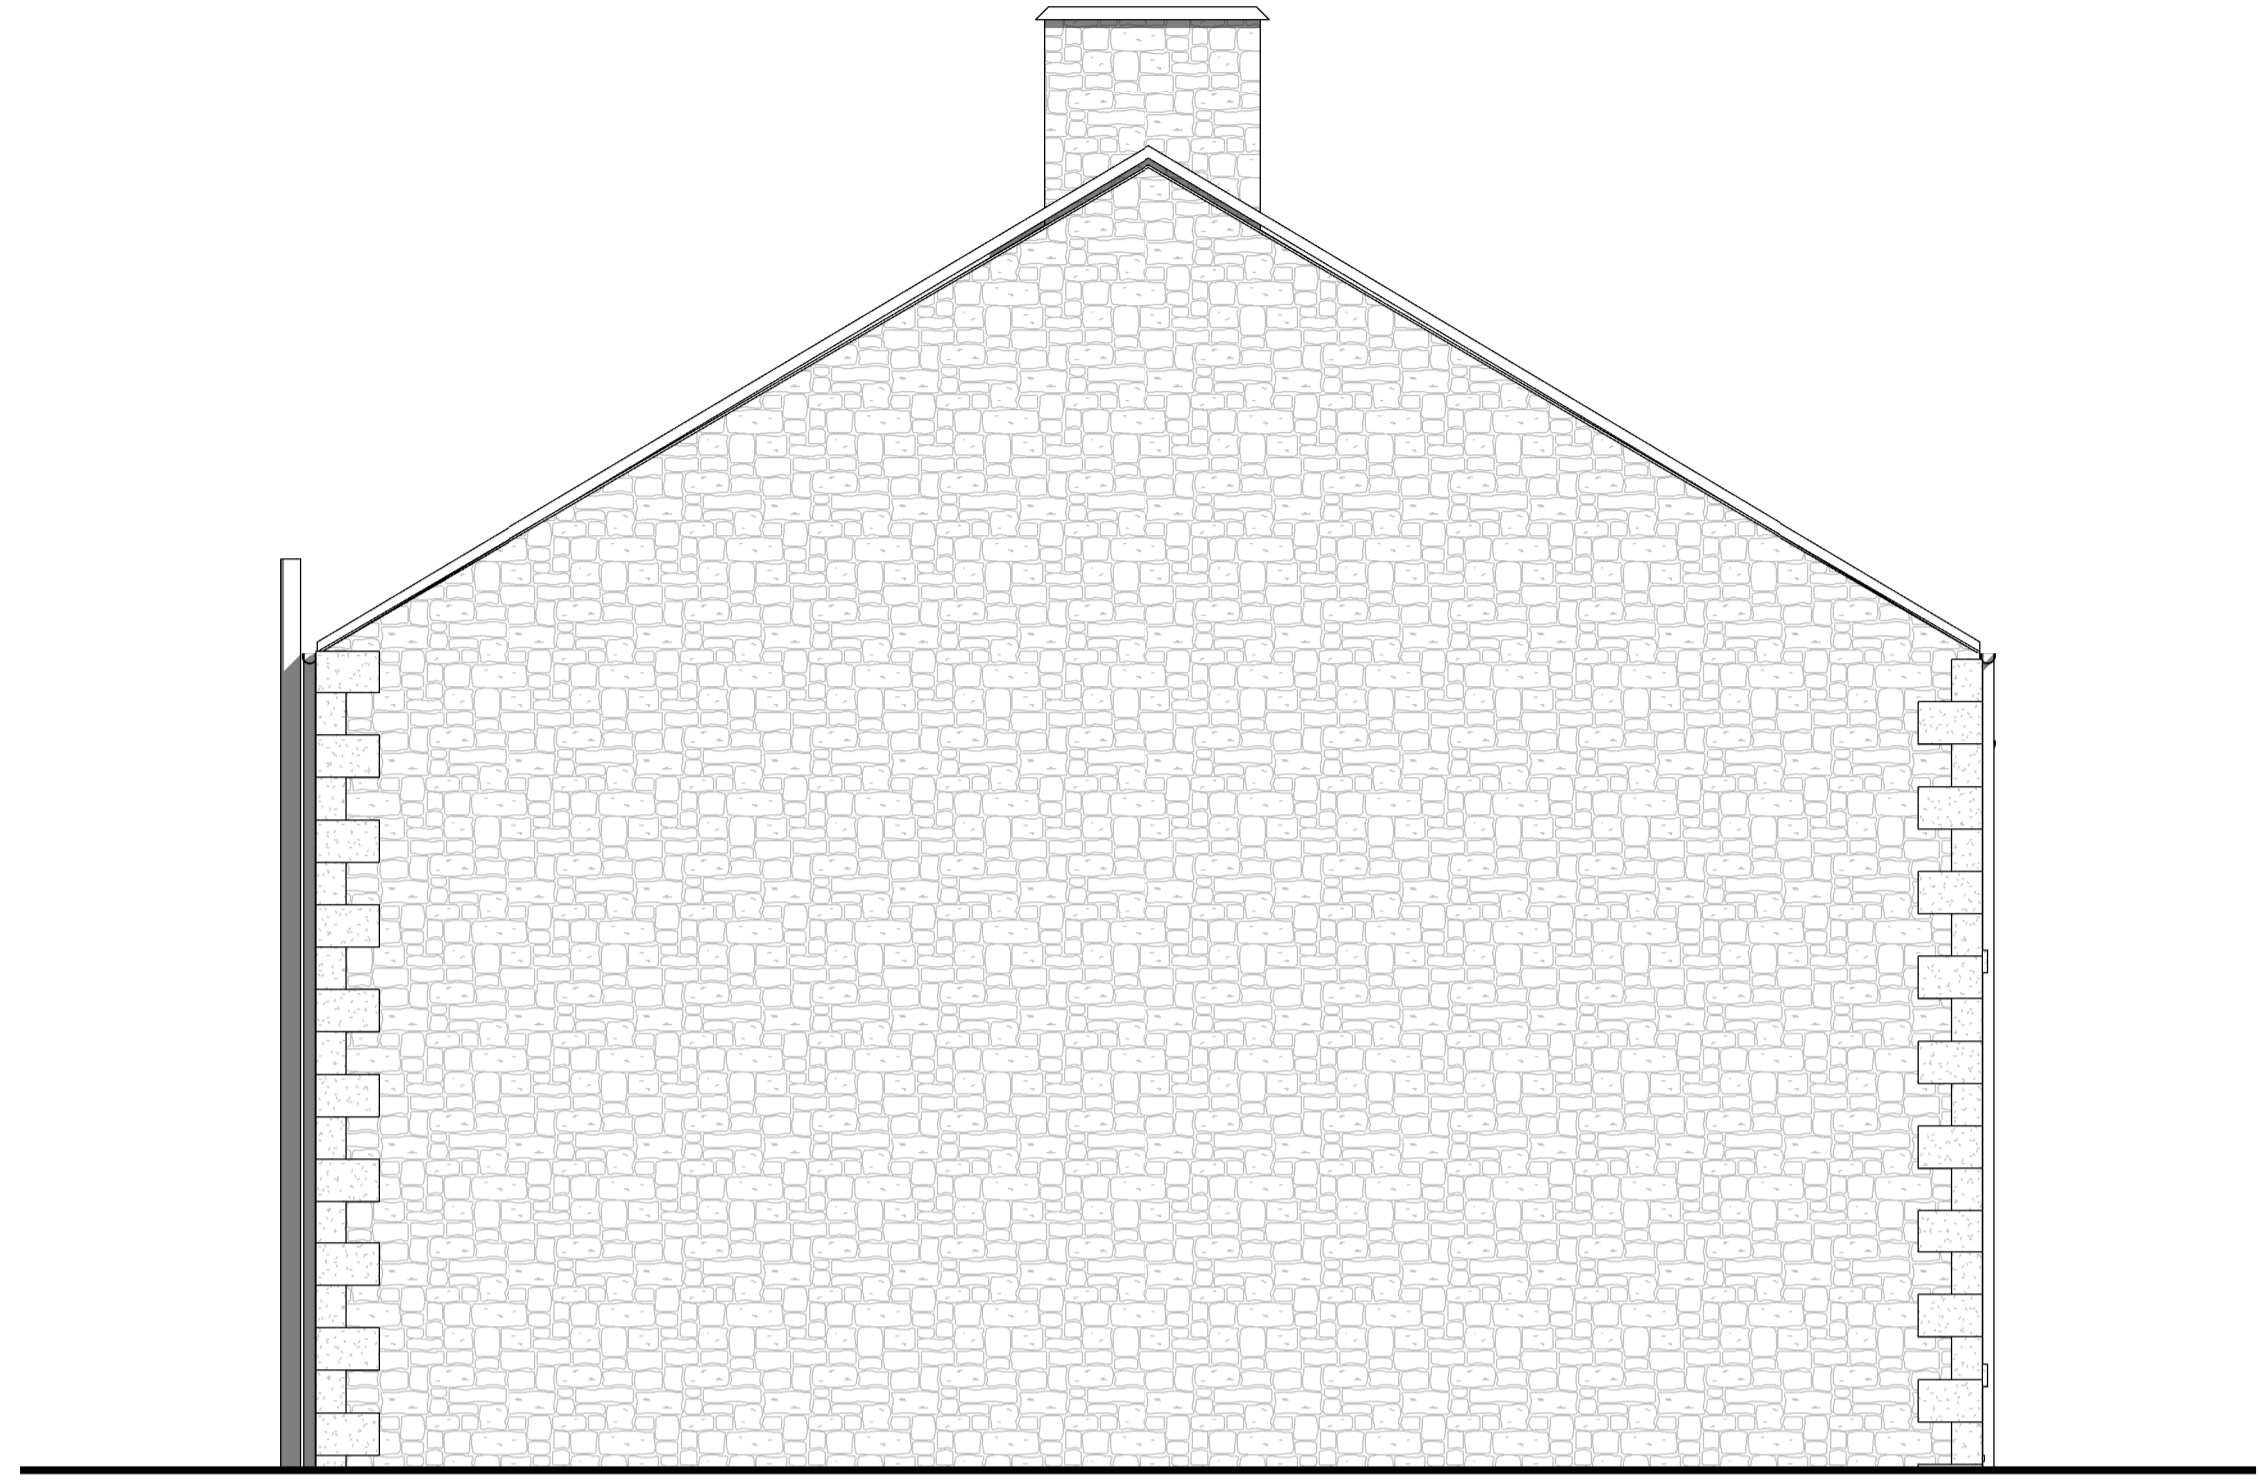

3
03.A1
EXISTING SOUTH ELEVATION
1 : 50



4
03.A1
EXISTING WEST ELEVATION
1 : 50

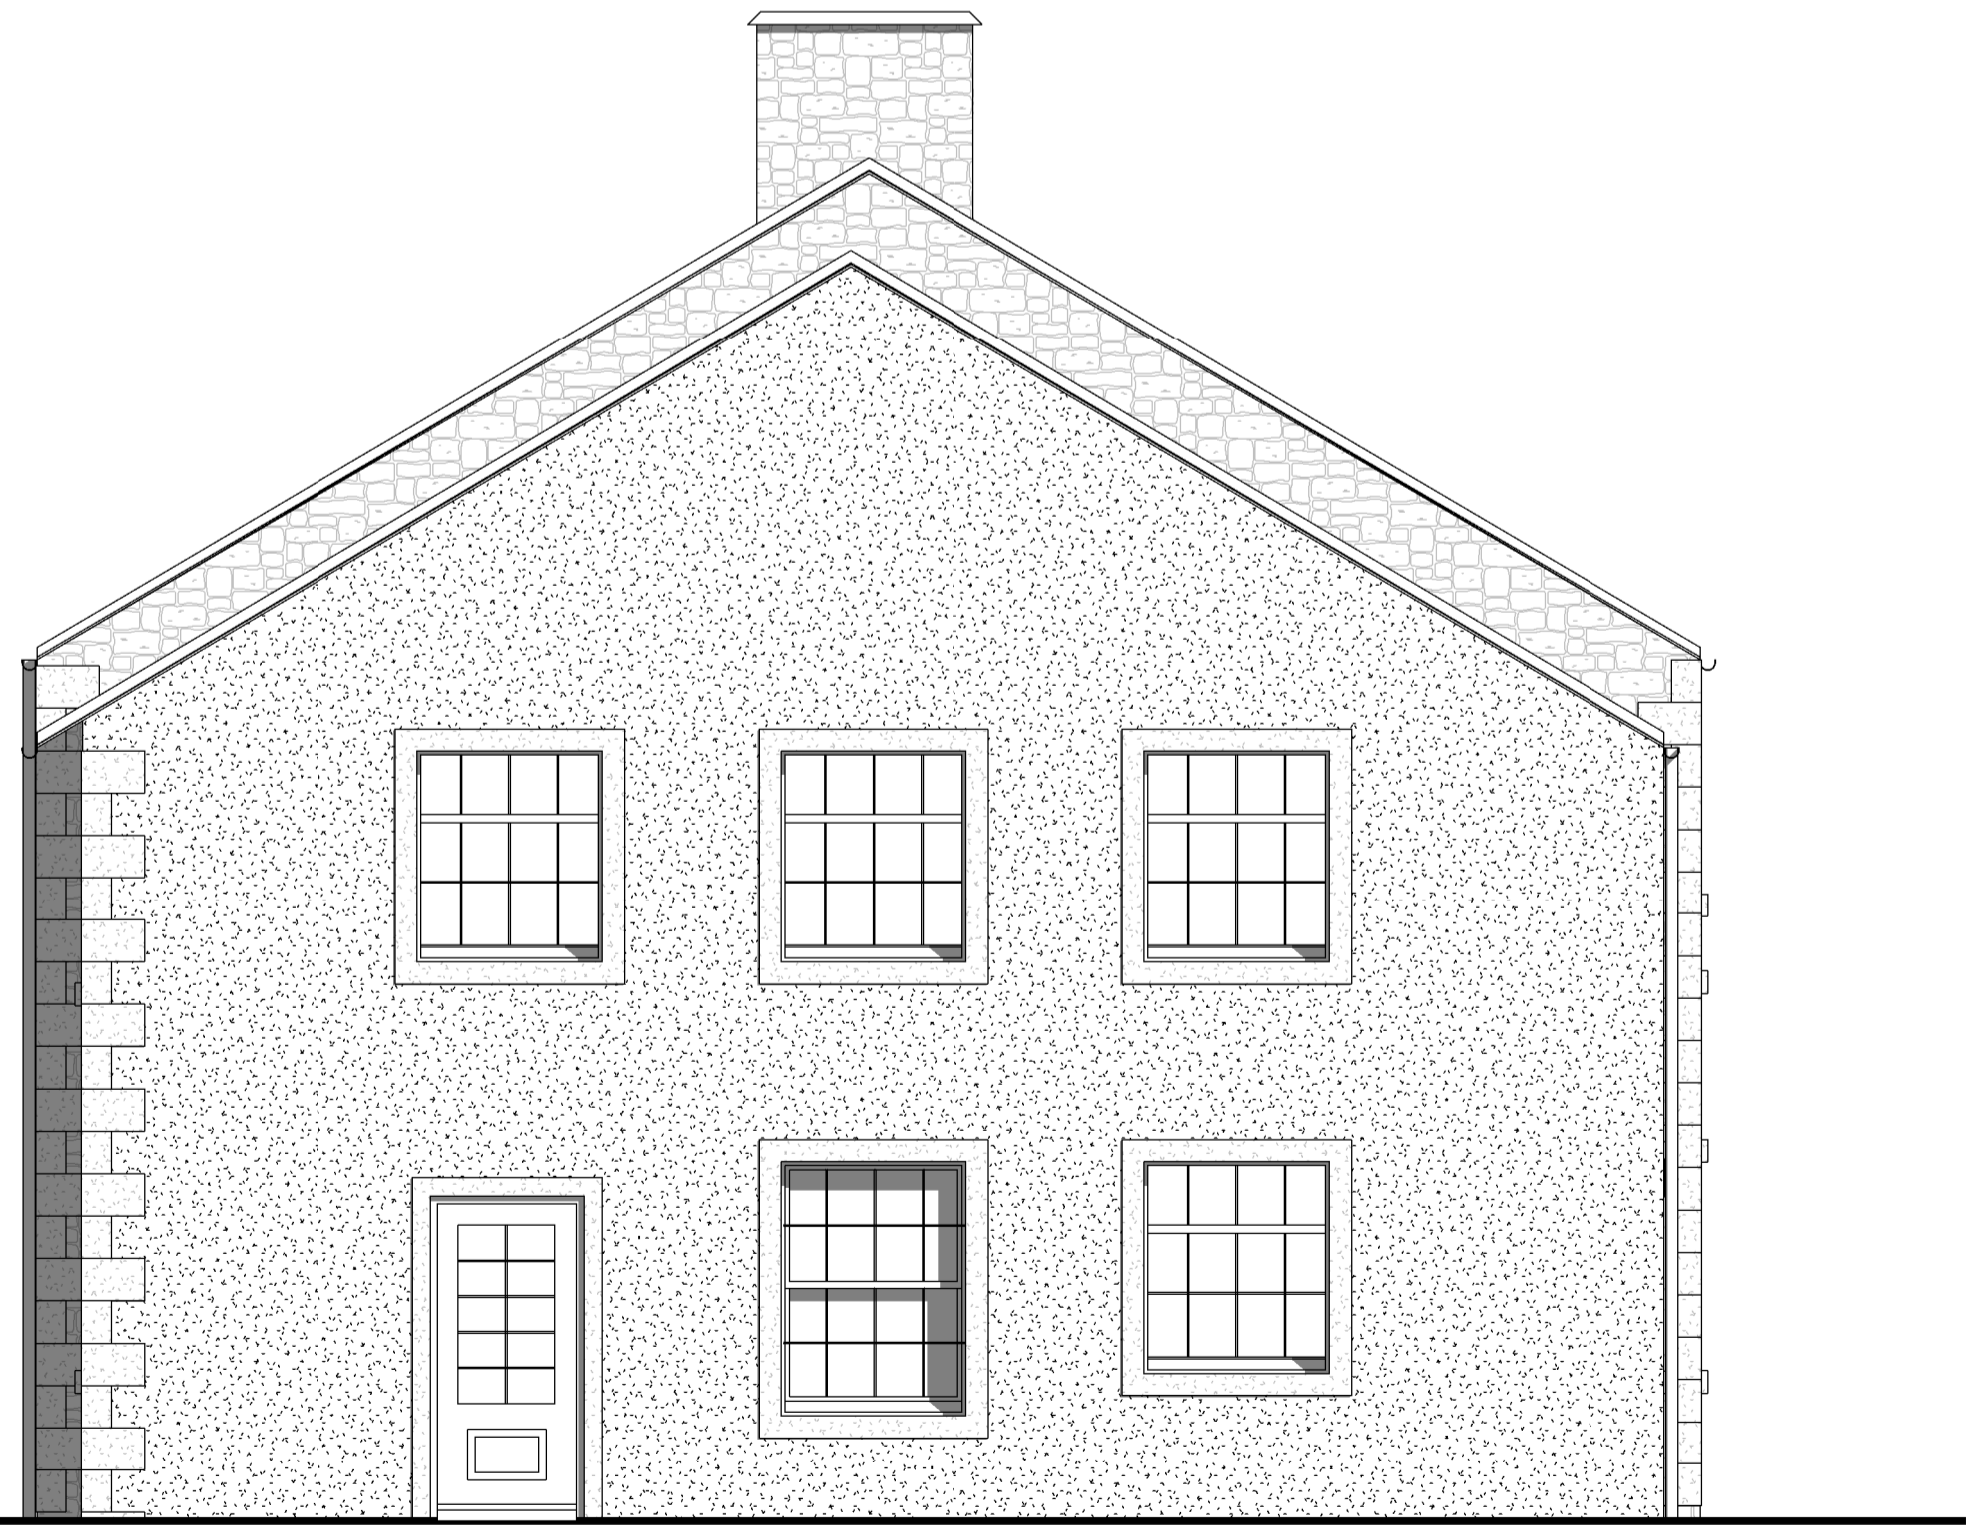

1
03.A1
EXISTING EAST ELEVATION
1 : 50



2
03.A1
EXISTING NORTH ELEVATION
1 : 50



square-box-architecture.co.uk

Do not scale from this drawing. Use figured dimensions only, which are displayed in millimeters unless stated otherwise. The contractor is requested to check all dimensions before work is put in hand. Any discrepancies within the drawing should be reported prior to commencement of works.

Copyright of this drawing belongs solely to Square Box Architecture Ltd. This drawing must only be used for the purpose for which it is supplied and its contents must not be reproduced for any purpose without written permission.

Project	HEUGH HOUSE
Client	JANE LEWIS - HEUGH HOUSE, NE18 0NH
Title	EXISTING ELEVATIONS
Number	10256 03.A1
Scale	1 : 50 at A1
Revision	1
Description	PLANNING ISSUE
Status	PLANNING
Drawn	JD
Date	22.05.2023