
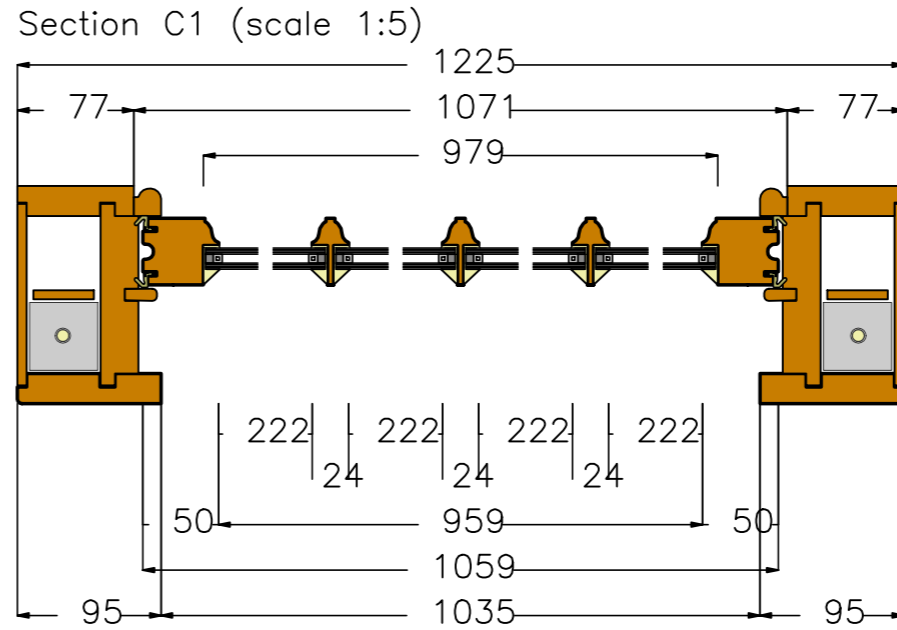
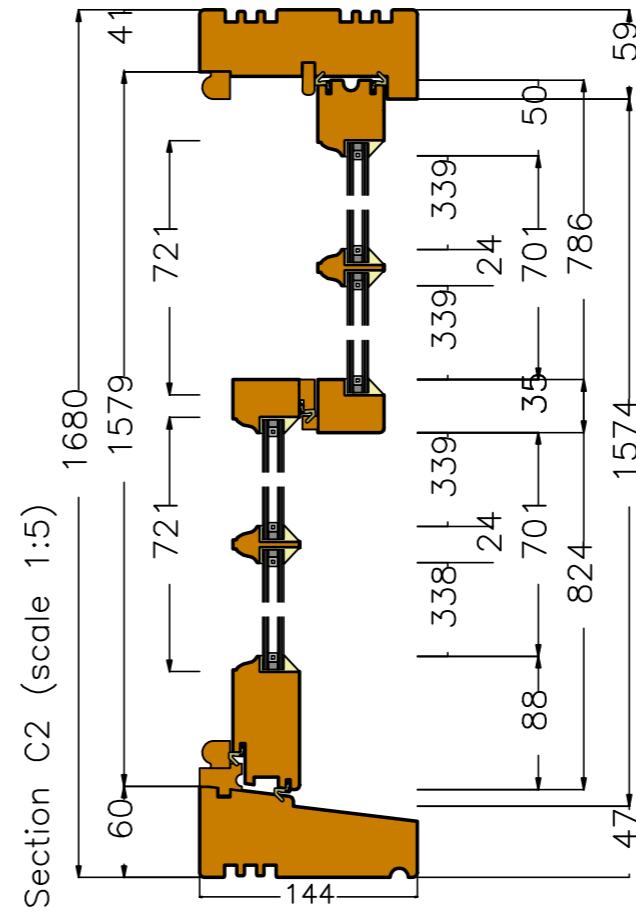


View from outside (scale 1:10)

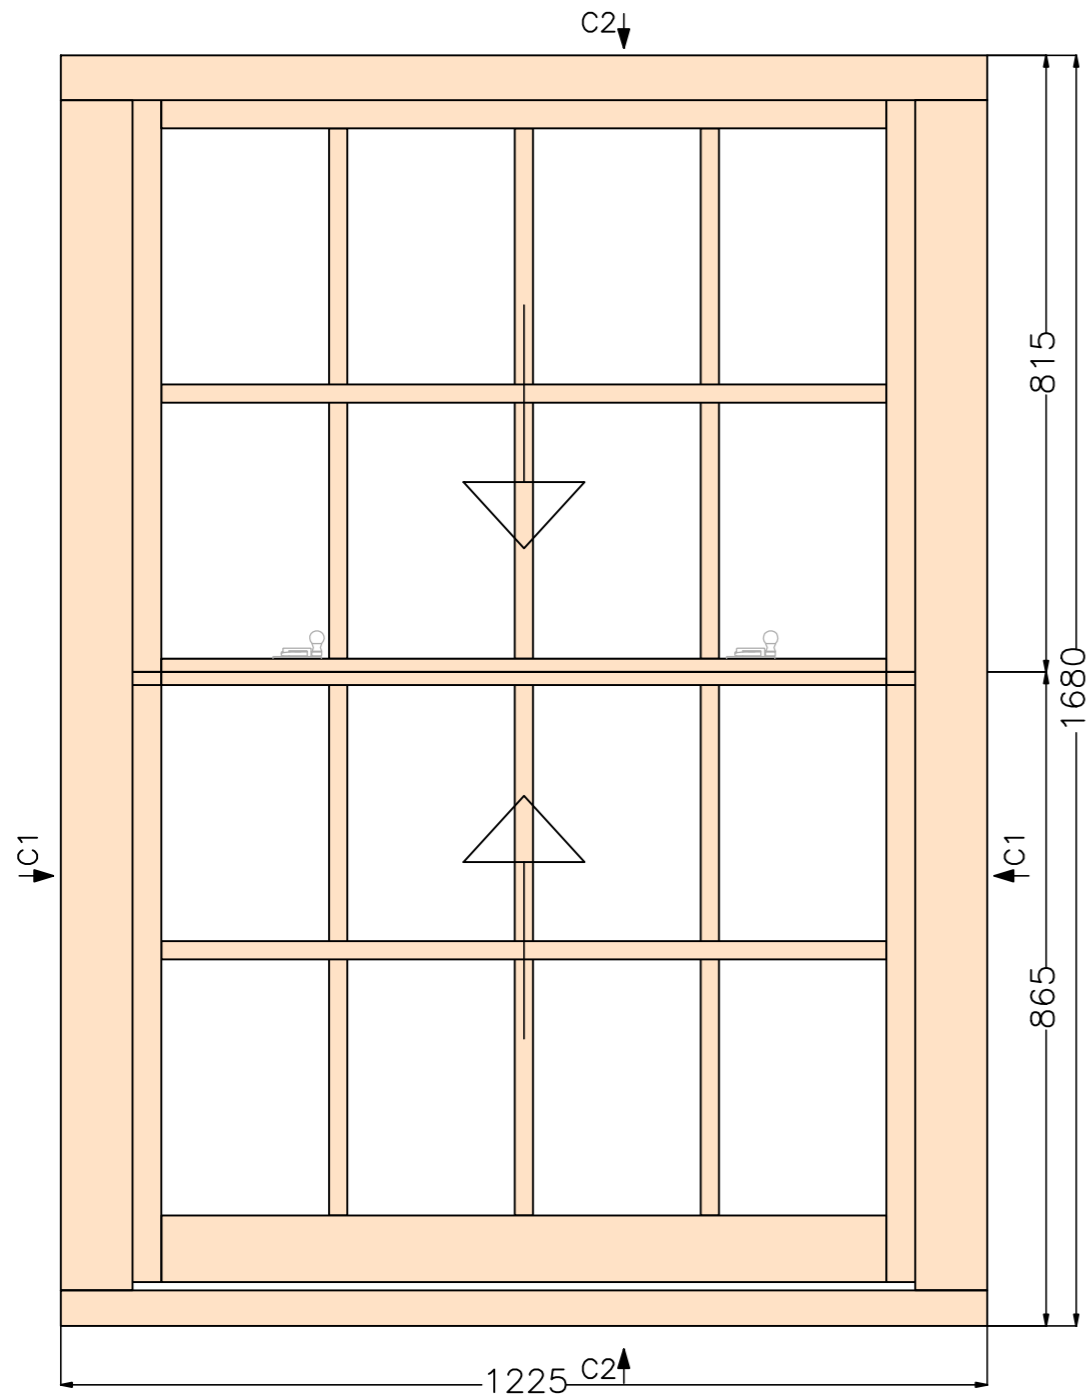

Comments

Customer: Blackthorn Timber
Windows - Lewis
Ref: -

F/Sashes	
F/Ironmo	
Glaze	
P/O/B	

Revisions

Project - 101675-1

Drawing No	5
Scale	As shown on A3
Drawn by	
Date	09.02.2023

GEORGE BARNSDALE
Est. 1884

High Street, Donington, Spalding, Lincs, PE11 4TA
01775 82300
www.georgebarnsdale.co.uk