



South Elevation

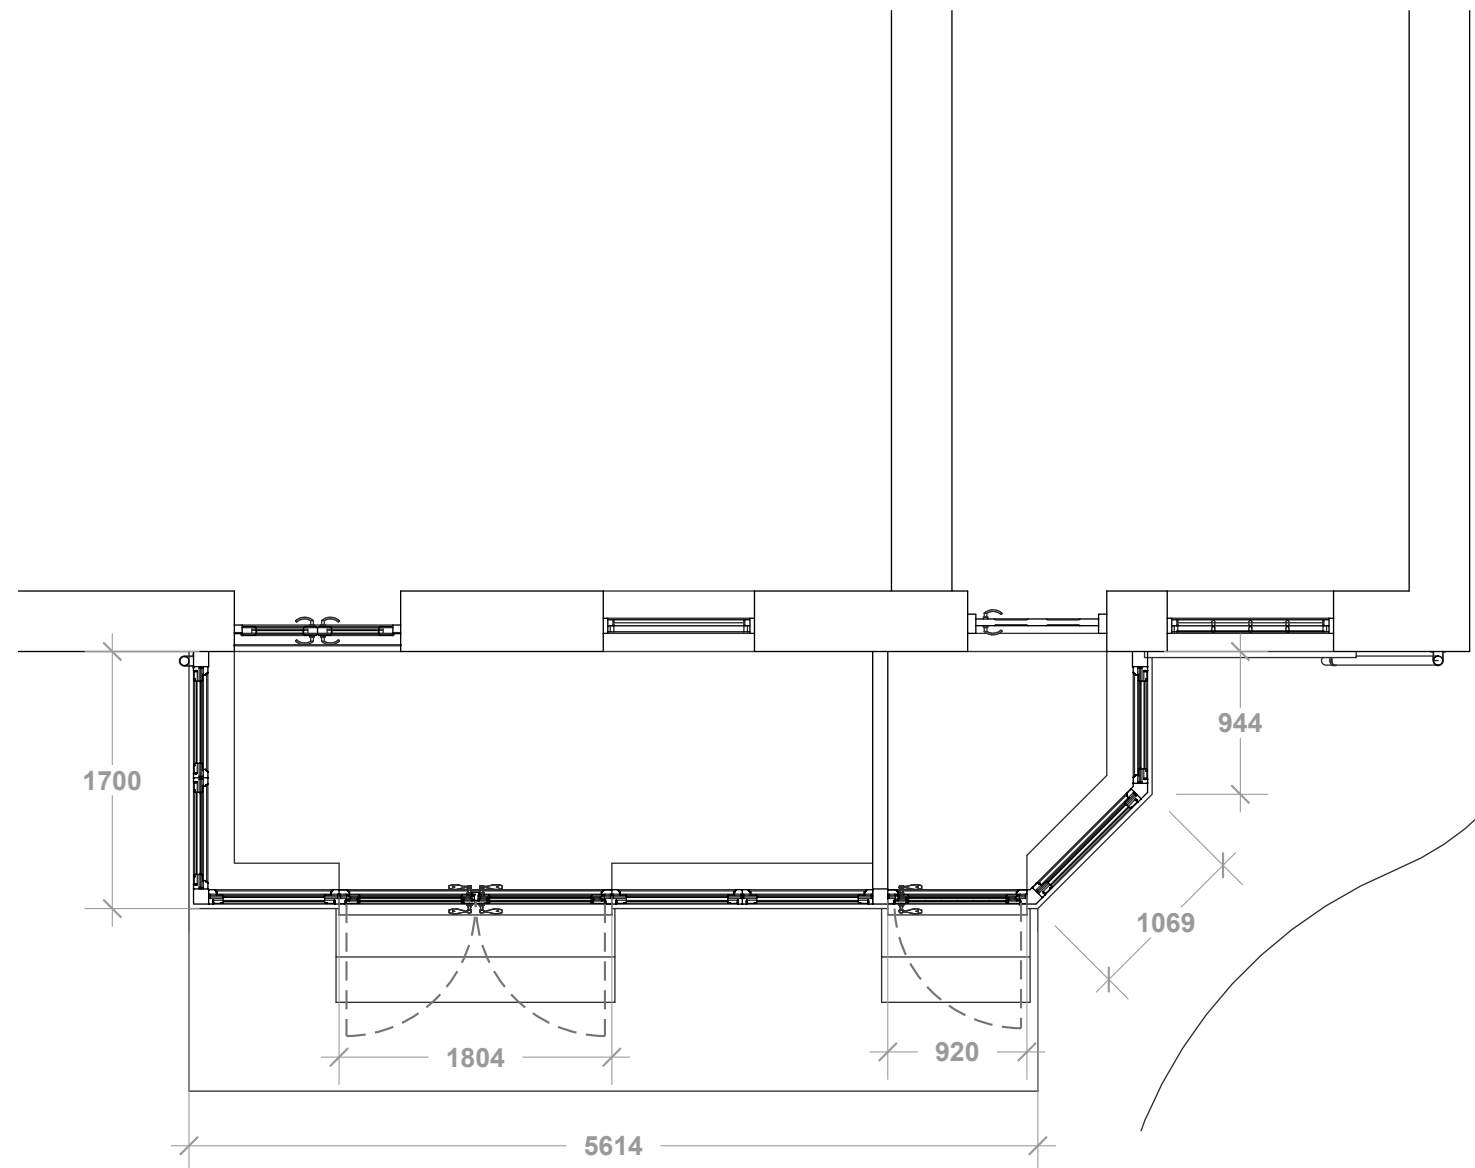


Floor Plan

Rear Elevation

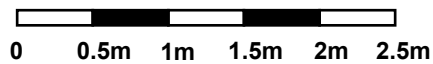


Dimensions in mm 1:50@A3



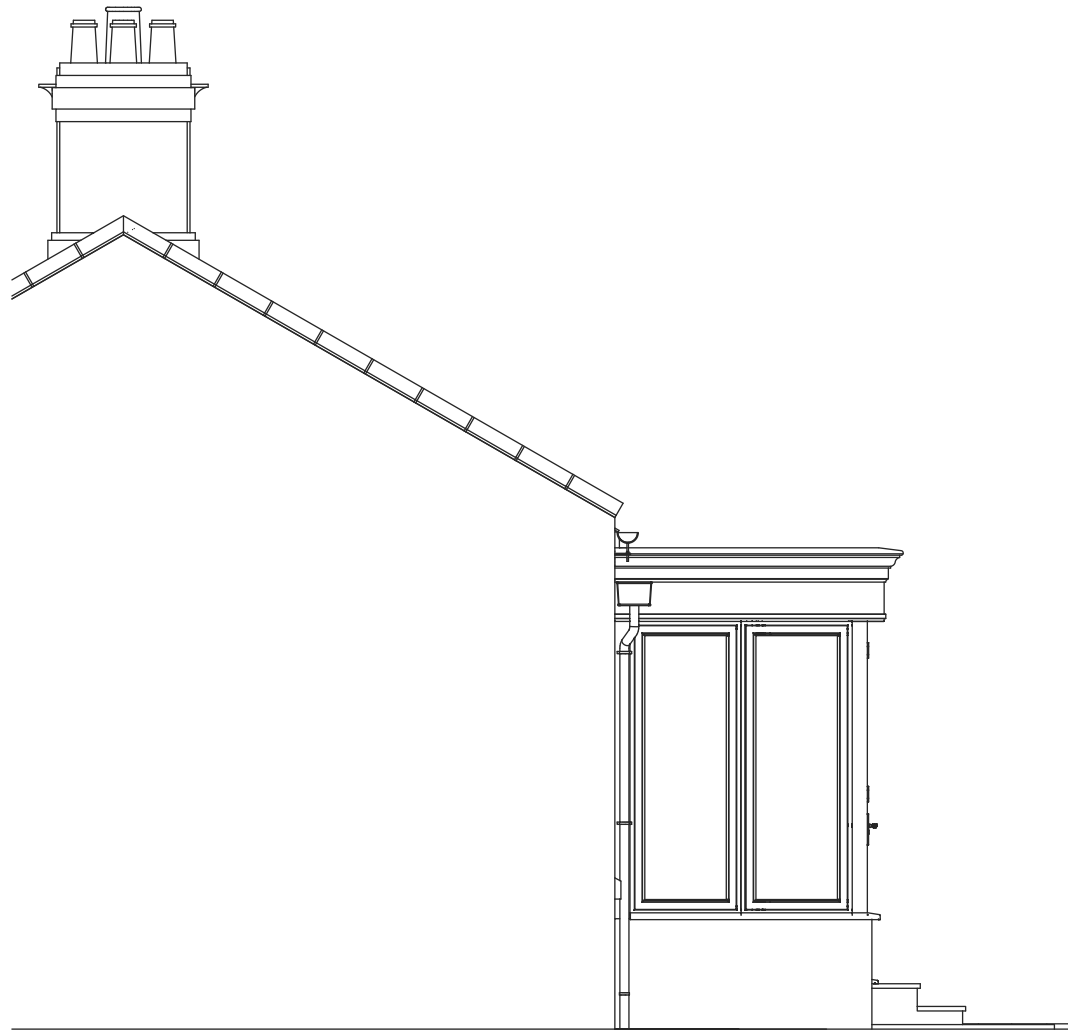


West Elevation

Left Elevation

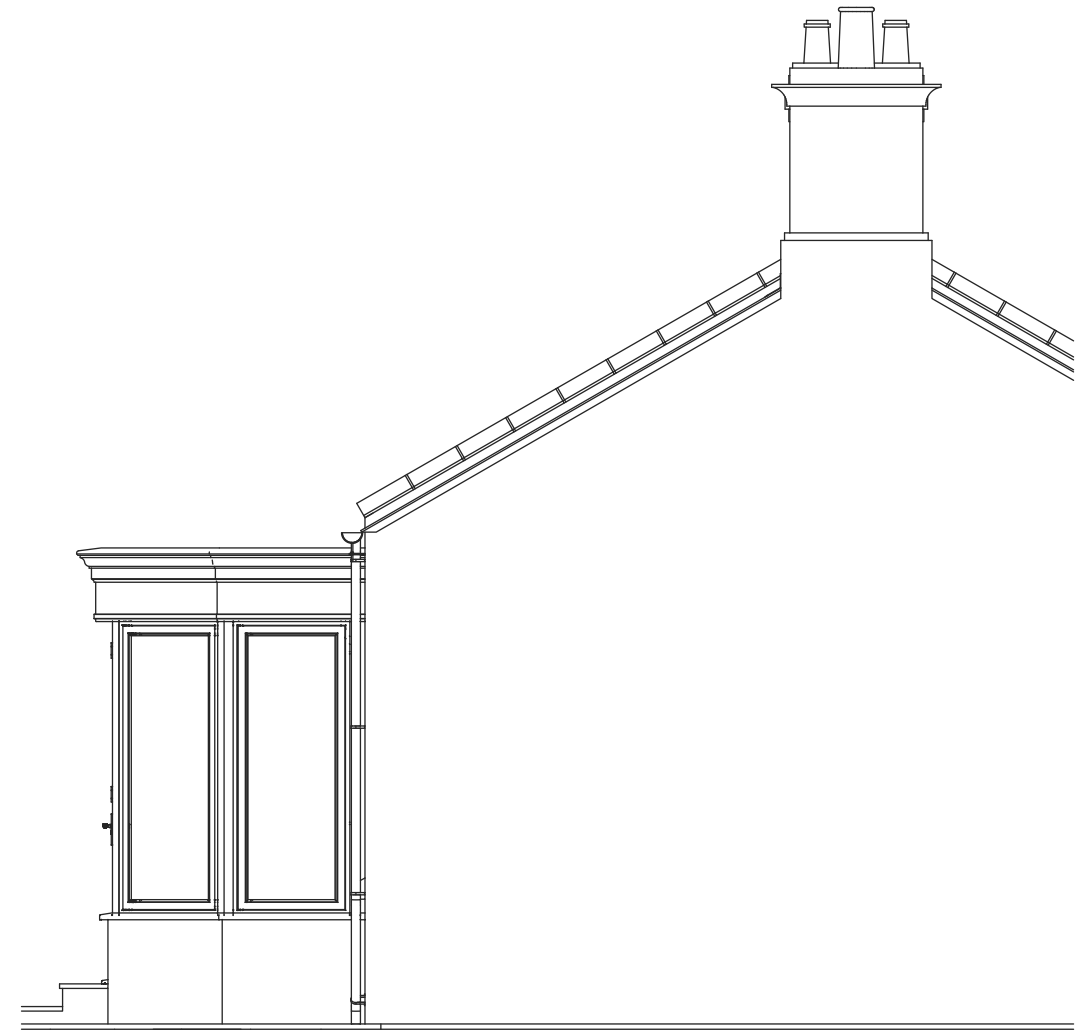


East Elevation

Right Elevation

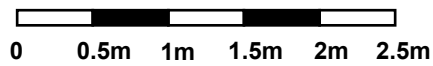

Dimensions in mm 1:50@A3



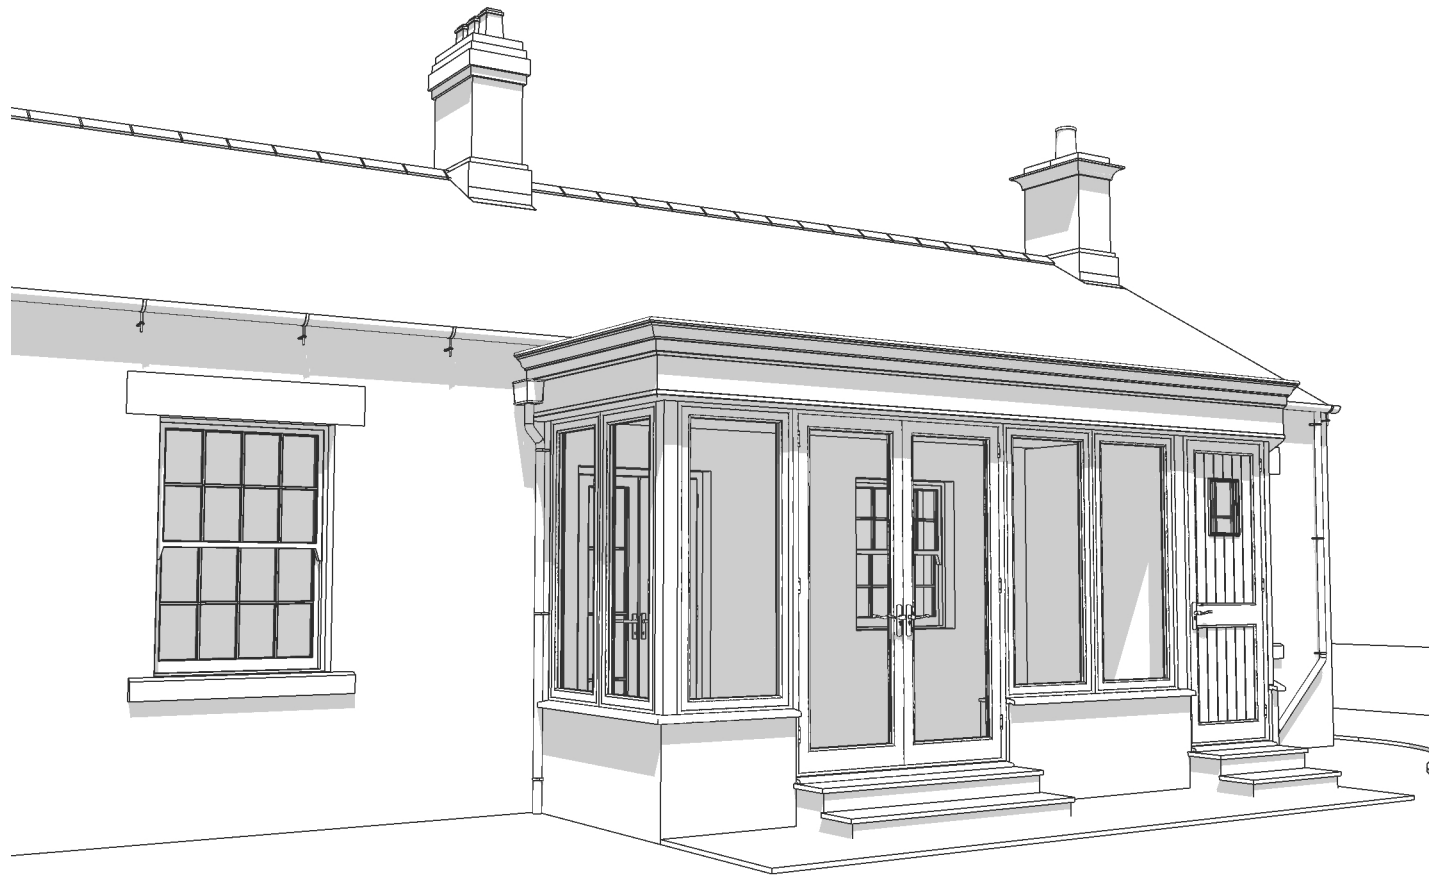

NOT TO SCALE