

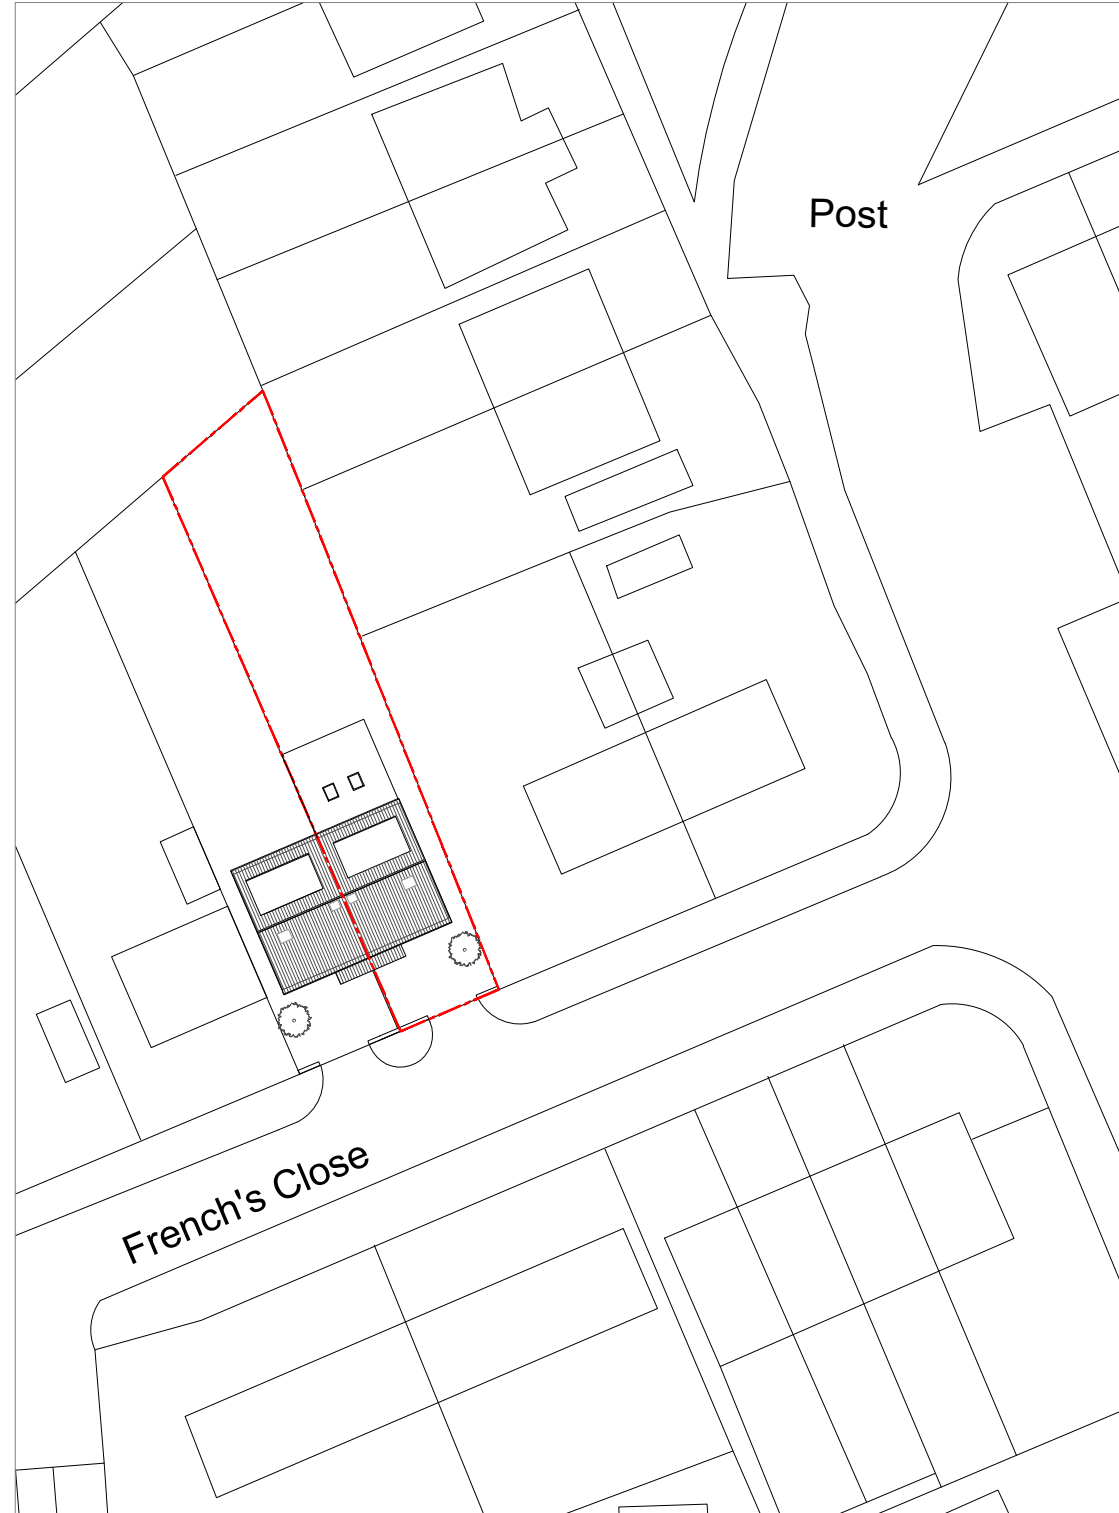


1 Existing Block Plan
1:500

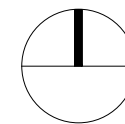

2 Proposed Block Plan
1:500

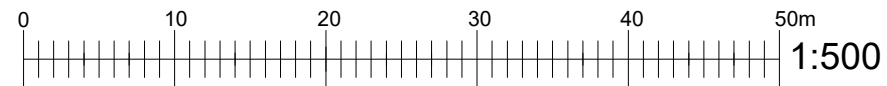

dpa
 ARCHITECTS
 INTERIOR DESIGNERS
 PARTY WALL SURVEYORS
 PLANNING CONSULTANTS

Hertfordshire Office
 25 Tudor Hall
 Brewery Road
 Hoddesdon, Herts
 EN11 8FP

London Office
 9 Devonshire square
 London
 EC2M 4YF

RIBA  01992 469001
 info@dpa-architects.co.uk
 www.dpa-architects.co.uk

Rev	Date	Revision details	By

Site address 6 French's Close,
 Stansted Abbots,
 Ware
 SG12 8BB

Project Description Rear extension

Drawing Title Existing & Proposed Block Plan

Drawn KNR

Checked by

Issued for Prior Approval

Scale 1:500@A3

Drawing No. 1127_301

Date May 2023