


Detail C - Verge (1:10)

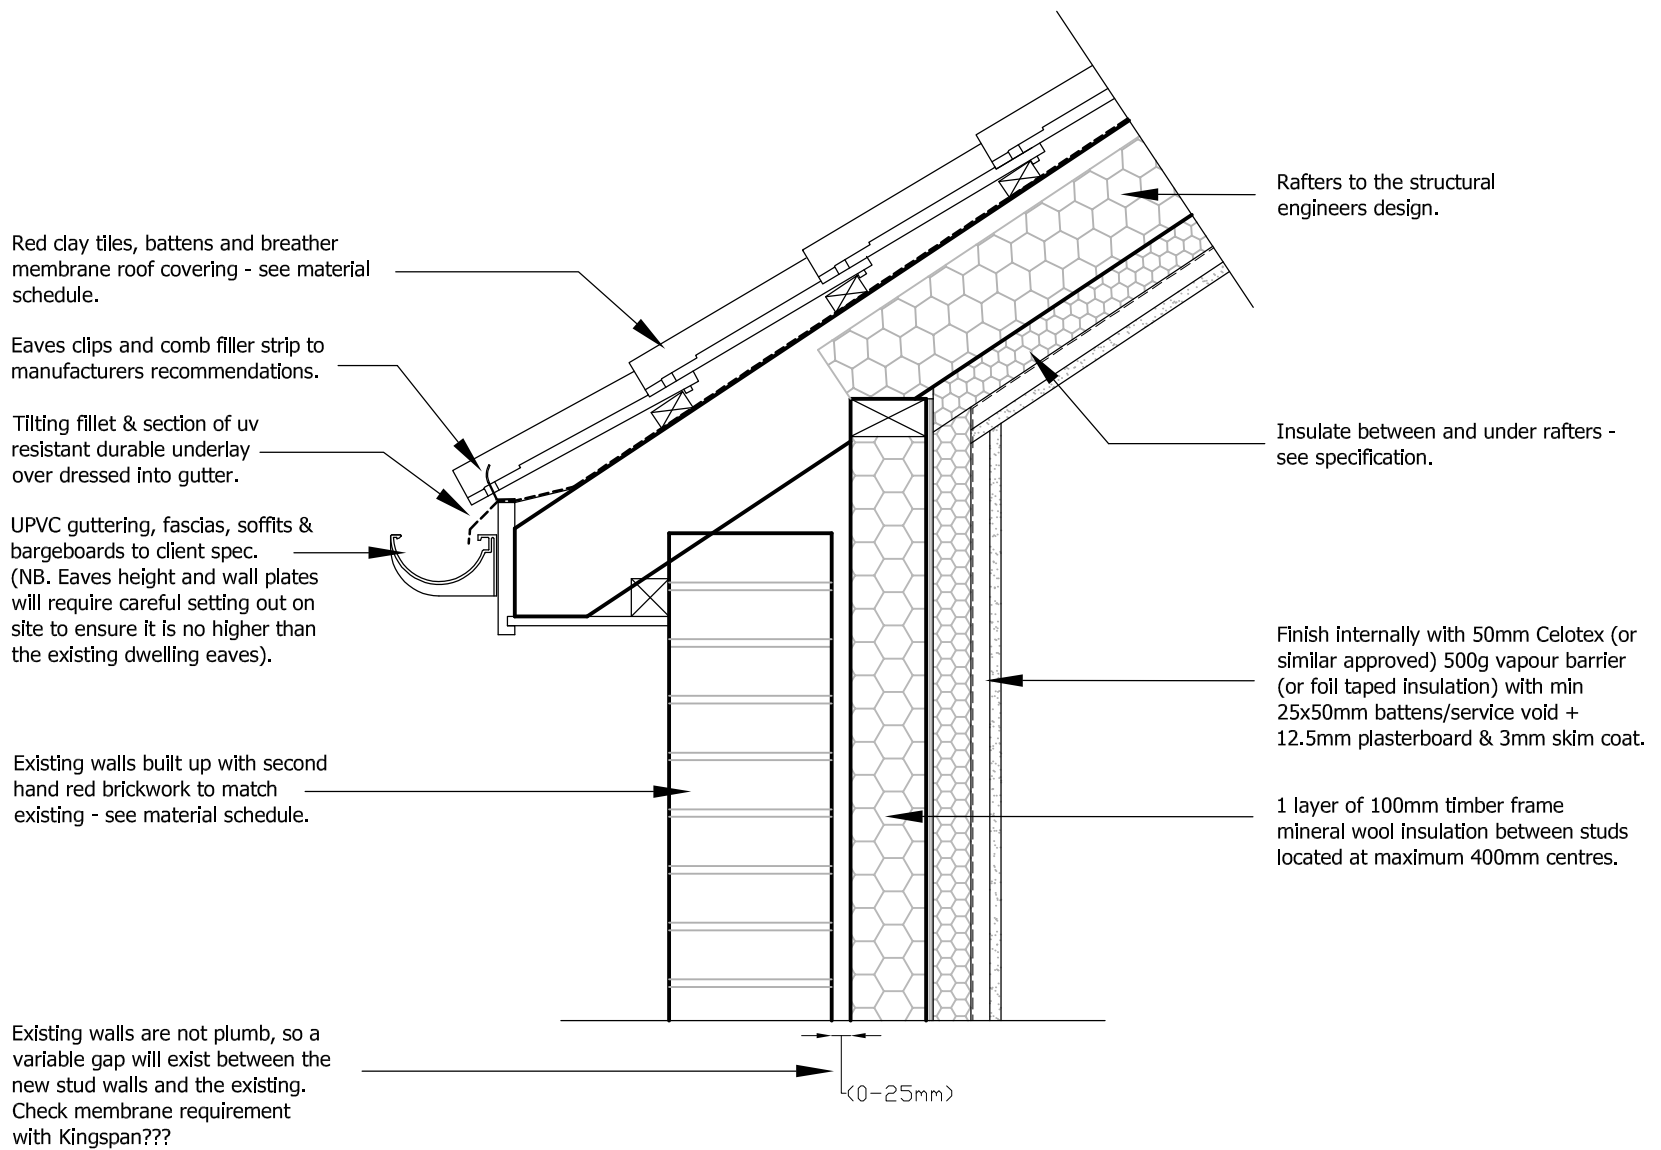

Detail B - Eaves (1:10)

Project Address Stackyard Barn, Pettaugh Lane, Gosbeck, IP6 9SE.	Drawing Title Details B and C (Eaves and Verge).	Date 11/01/23	Scale 1:10 A3	Drawn ANR	Tel: 07752 775853 Web Site: www.rgp-de.co.uk Email: adrian.ruffell@rgp-de.co.uk
Client Mr & Mrs T Monaghan.	Drawing No. 85322 - BR09A	Revision A: Wall insulation thickness amended. AR. 26.04.23			

