



1. This drawing is the copyright of **NA PALMER DESIGN LTD.** It may not be copied, altered or reproduced in any way whatsoever without the written authority of a third party without their written authority.
2. Dimensions to be checked on site prior to commencing any work. Any discrepancies should be reported to the project architect immediately.
3. Listed dimensions must be assumed approximate and checked on site.
4. If in doubt ask.

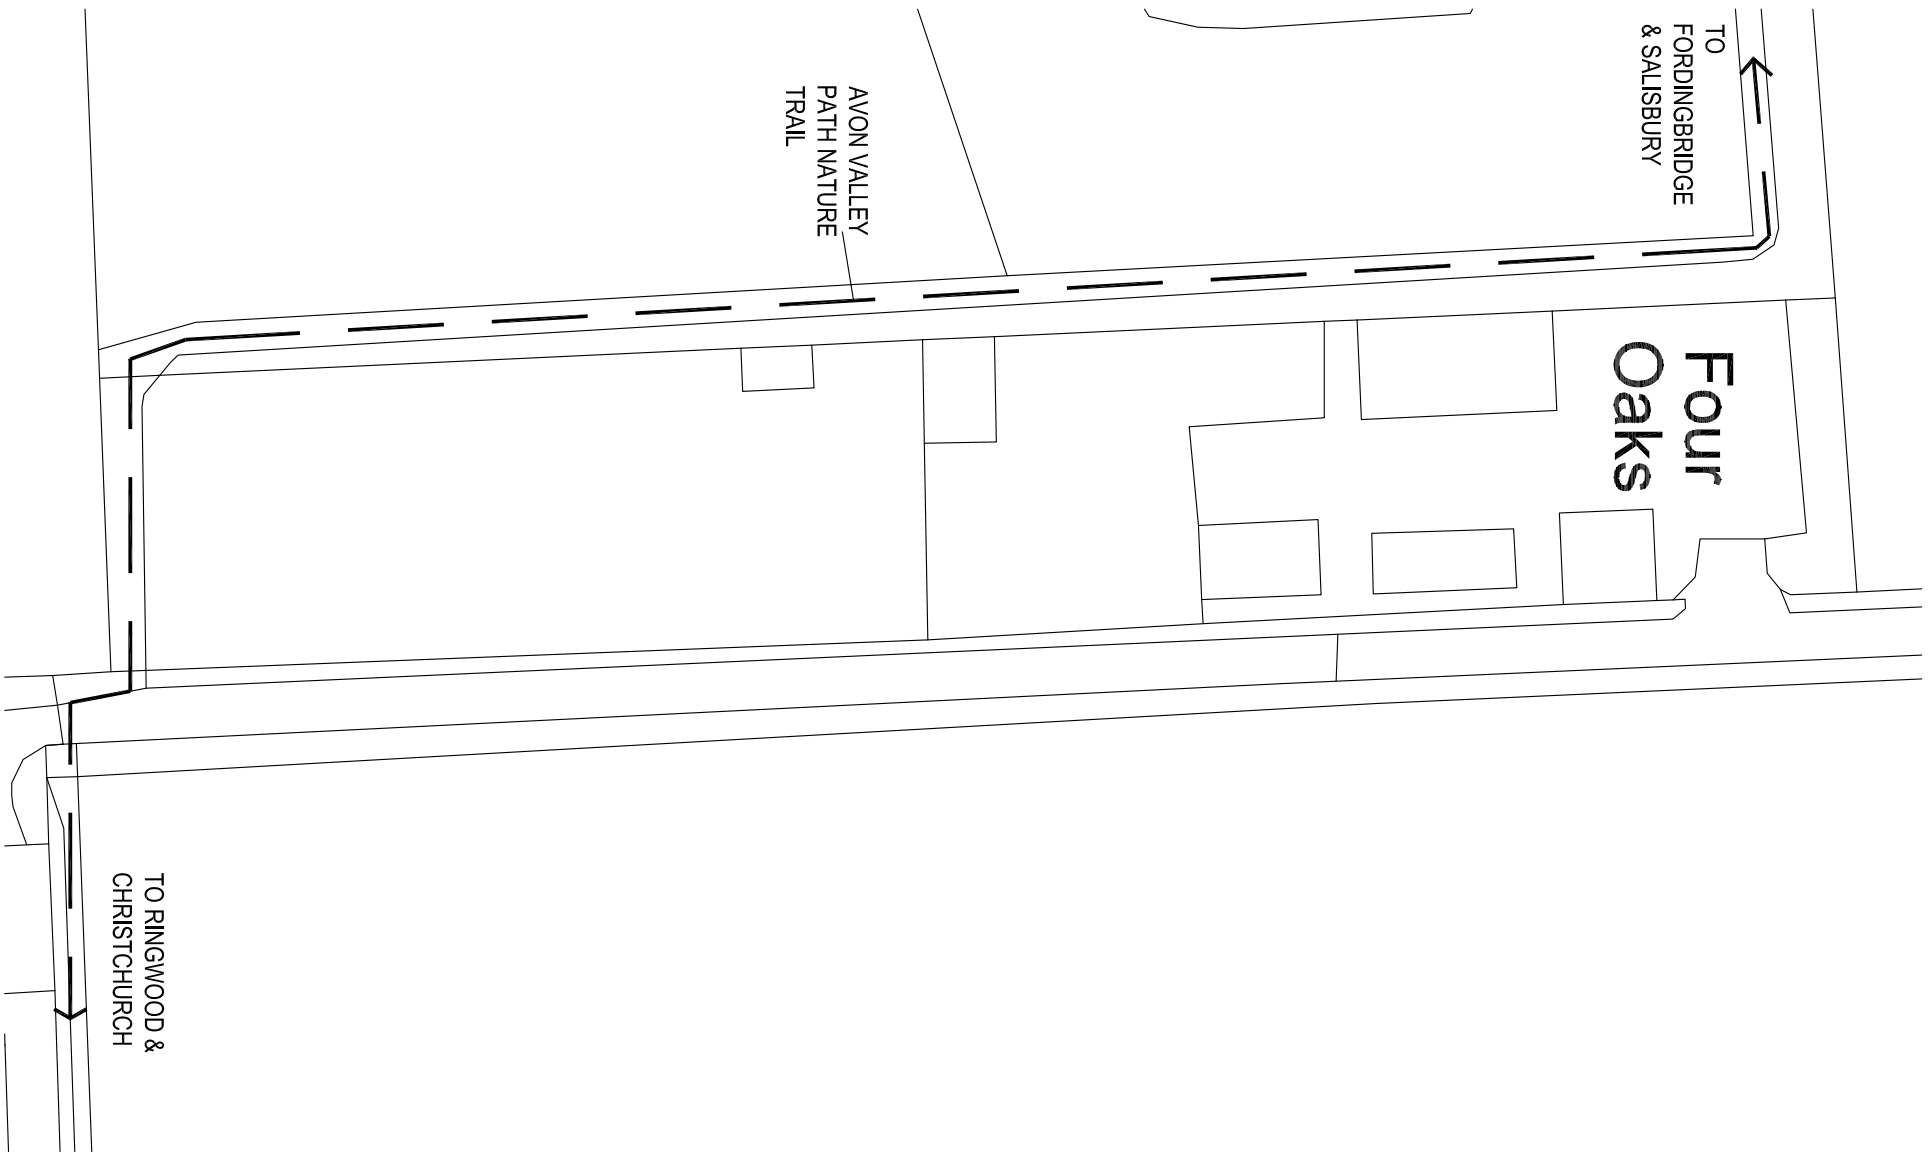


BLOCK PLAN
SCALE 1:500

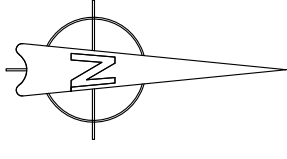

LOCATION PLAN
SCALE 1:1250

rev.	description	date	by	ch
	drawing status: PLANNING			

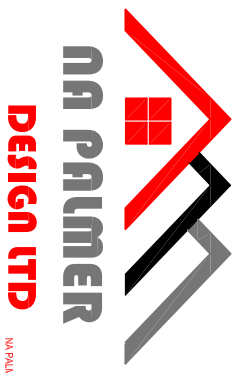

NA PALMER DESIGN LTD
M: 0796110944 E: na@palmerdesign.co.uk

client	MR C COOPER
project	PROPOSED DWELLING FOUR OAKS IBSLEY RINGWOOD BH24 3NP
drawing	BLOCK PLAN AND LOCATION PLAN

drawn	scale	checked	date
NAP	1:500 & 1:1250@A3		JAN 23
drawing No.	revision		
10529-PL-01	C		