


NOTES

- 1: The new car park is to be positioned approximately over the existing stoned up area.
- 2: Remove section of existing Kerb to allow new car park area to join the existing car park.
- 3: Reduce levels to suit new finished levels and car Park make up of 380mm with min 285 compacted MOT Type 1. Excavate soft spots and fill with compacted MOT Type 1
- 4: The perimeter of the car park is to be surrounded by 125x 150 standard kerb on concrete bed and haunch. Drop and transition kerbs are to be provided at the junction with the footpath.
- 5: New drainage gullies are to be provided as indicated and a new land drain is to be provided to the rear of the car park. This is to connect to the recently installed drain. The new drain runs are to connect to the existing sw drainage system via the recent drain run laid to the recently installed gully. The existing drains are to be checked as running fully.
- 6: Bases for lighting columns are to be provided and 100 mm ducts with draw wires are to be laid to these points and car charging points.
- 7: areas beyond the car park are to be reinstated and made good.
- 8: Areas to back of kerb are to be seeded
- 8: Car park spaces are to be delineated with white lining.
- 9: The area of the new car park is 40sqm, the length of kerb is 90 metres.
- 10: 2 new road gullies are required approx length of new drain run from gullies is aprox 50 metres
- 11: length of new land drain is 35 metres
- 12 provide 4 new lamposts with starbeam head to match exisg & fit new twin head to one of the existing posts



| REVISION | AMENDMENTS | DATE | CHKD |
|----------|------------|------|------|
| | | | |

NORTHUMBERLAND COUNTY COUNCIL
 KYLOE HOUSE
 CAR PARK EXTENSION

SCALE 1:100

CONTRACTOR TO NOTIFY ALL EMPLOYERS OF THE SITE BEFORE COMMENCEMENT OF ANY WORK OR REPAIRS. MANUFACTURERS DRAWINGS DO NOT GOAL FROM THIS DRAWING. ANY DIMENSIONS OR NOTICES PRESENTLY REFERRED TO IN THE DRAWING ARE TO BE TAKEN FROM THE COMMONS.

| | |
|----------------|-------------|
| DATE 13-06-22 | DRAWN BY TB |
| ISSUED TO SITE | |

PROPOSED CAR PARK EXTENSION 1021-12 -

TW BEECH ARCHITECTS LTD
 13 LORSTOCK AVE, ROYNTON, CHESHIRE SK12 1BR
 TELEPHONE 01293 897810
 email: twb@twbeech.co.uk