


PROPOSED
LAYOUT
SCHEME 3.

PROPOSED SHOP CONVERSION
25 HIGH STREET
FINEDON

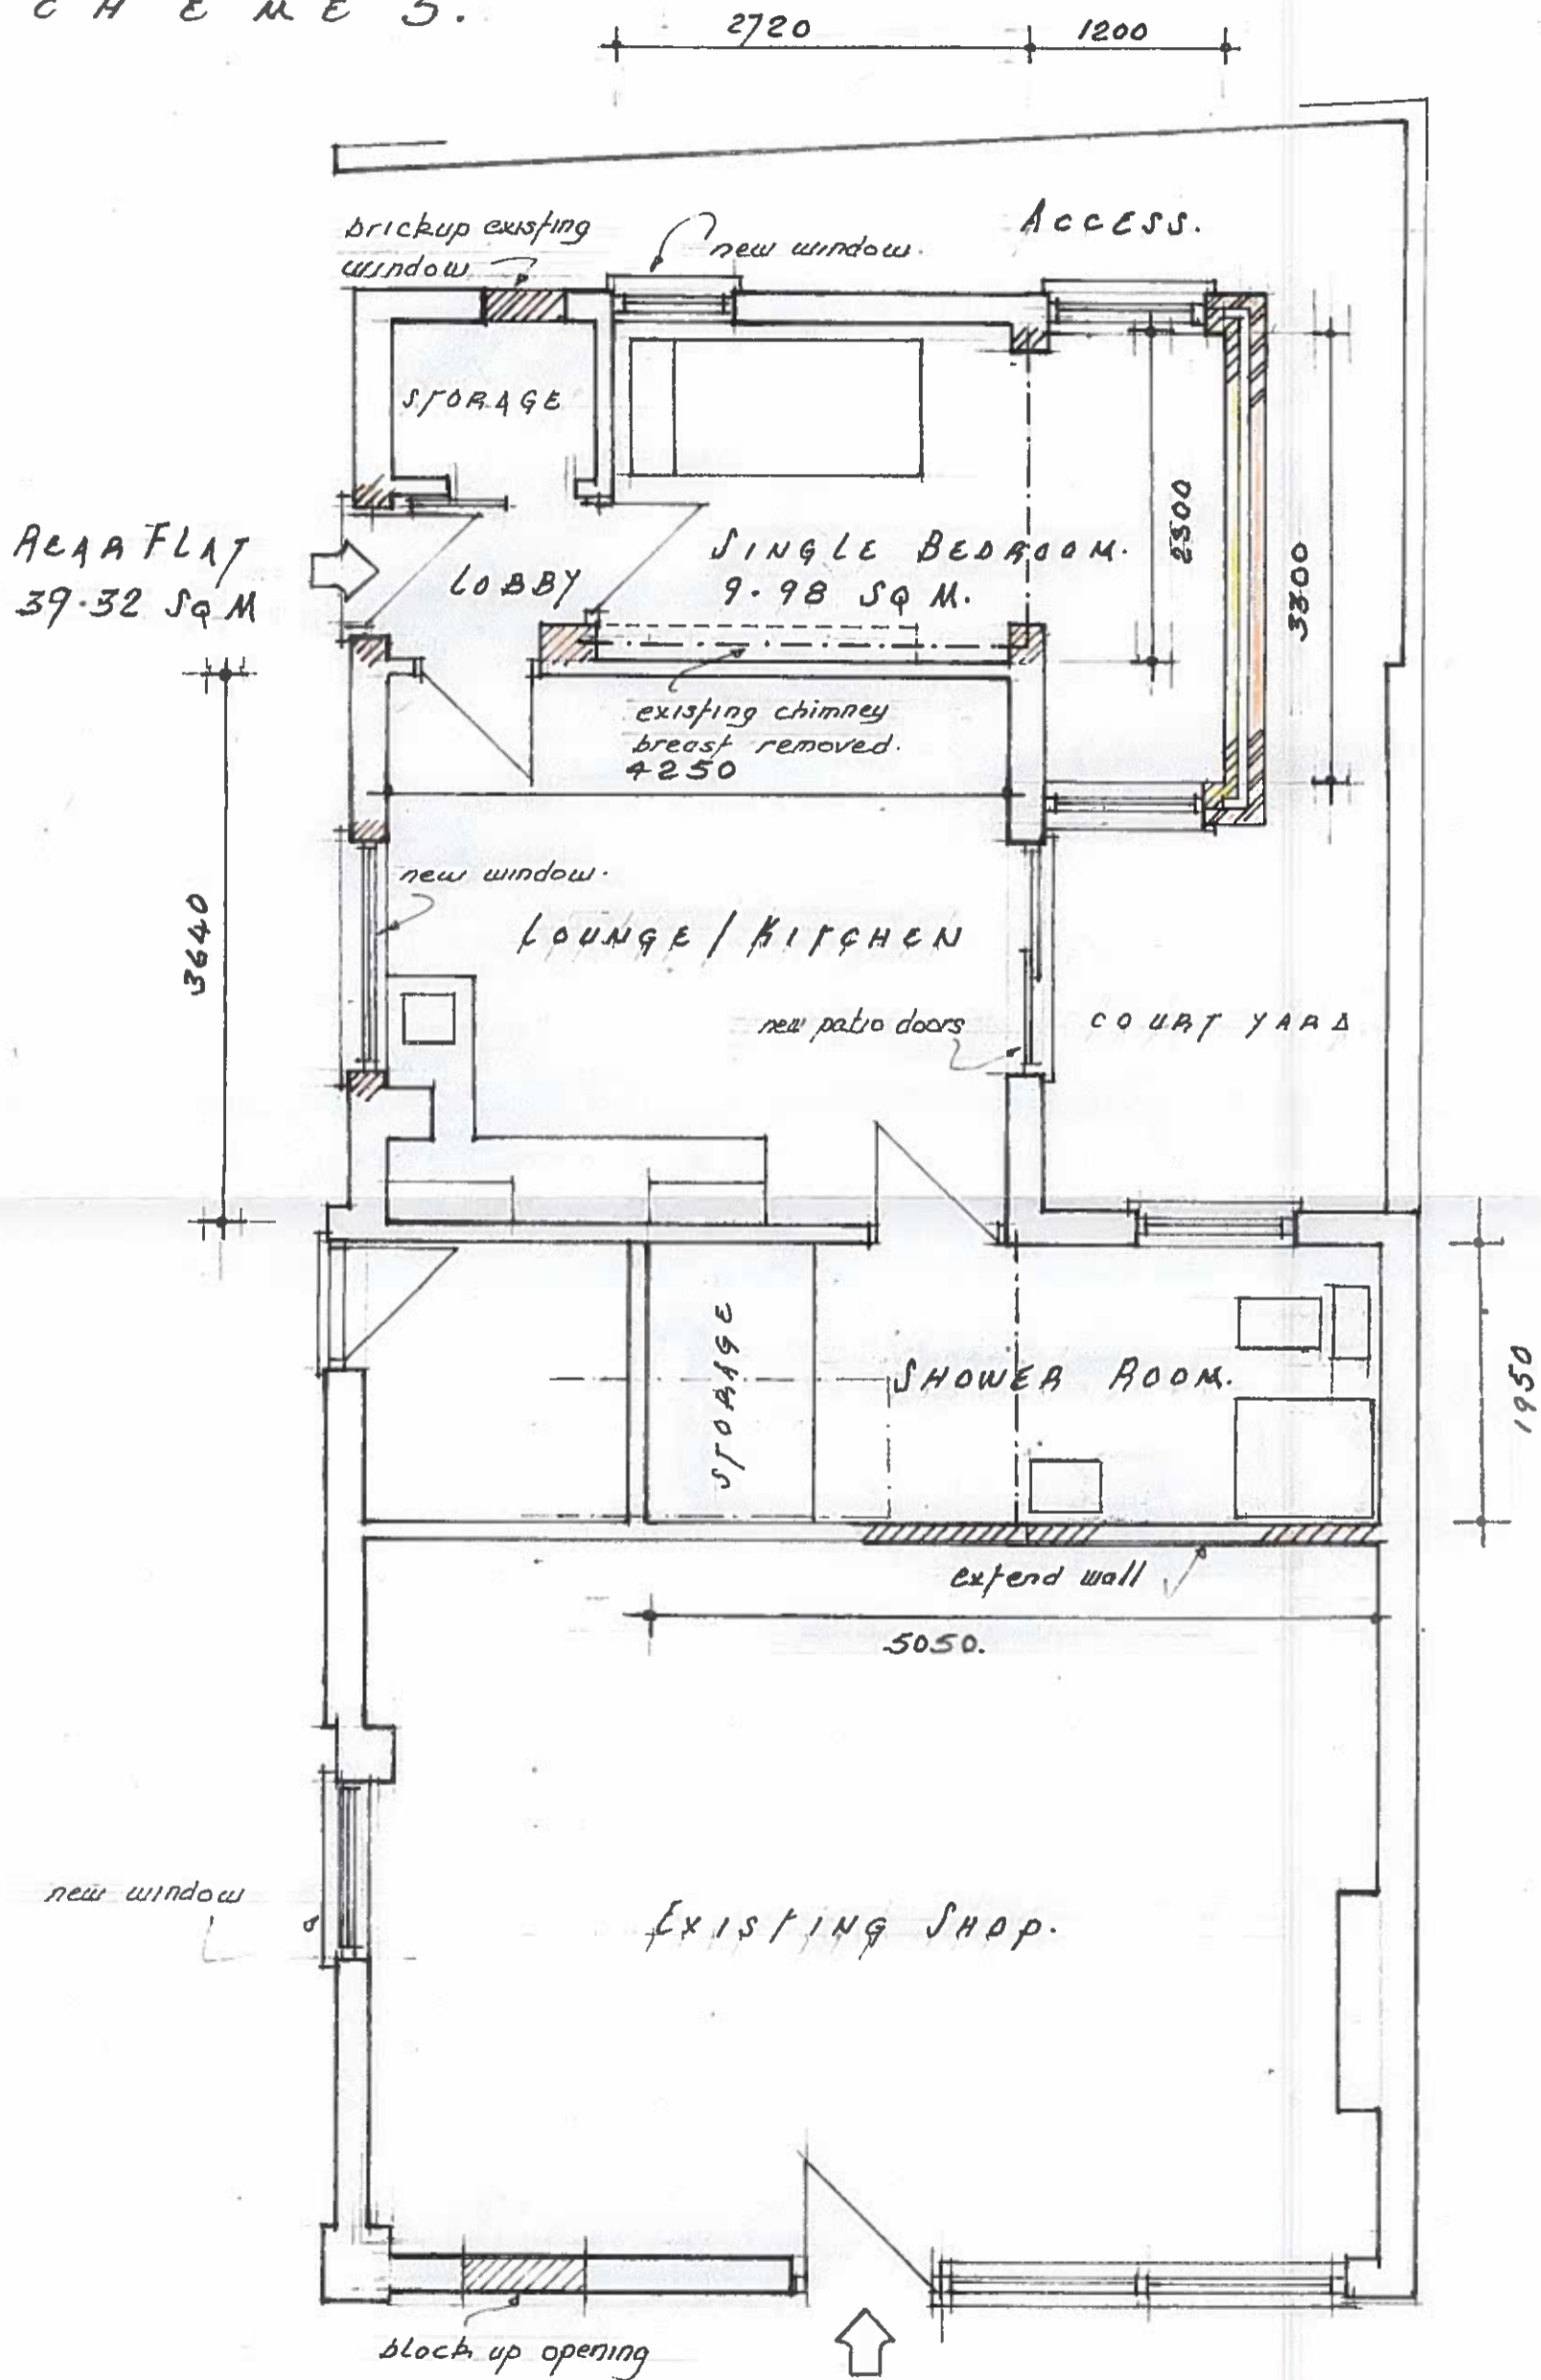


HIGH STREET

SCALE 1-50

PROPOSED
LAYOUT
SCHEME 3.

PROPOSED SHOP CONVERSION
23 HIGH STREET
FINEDON

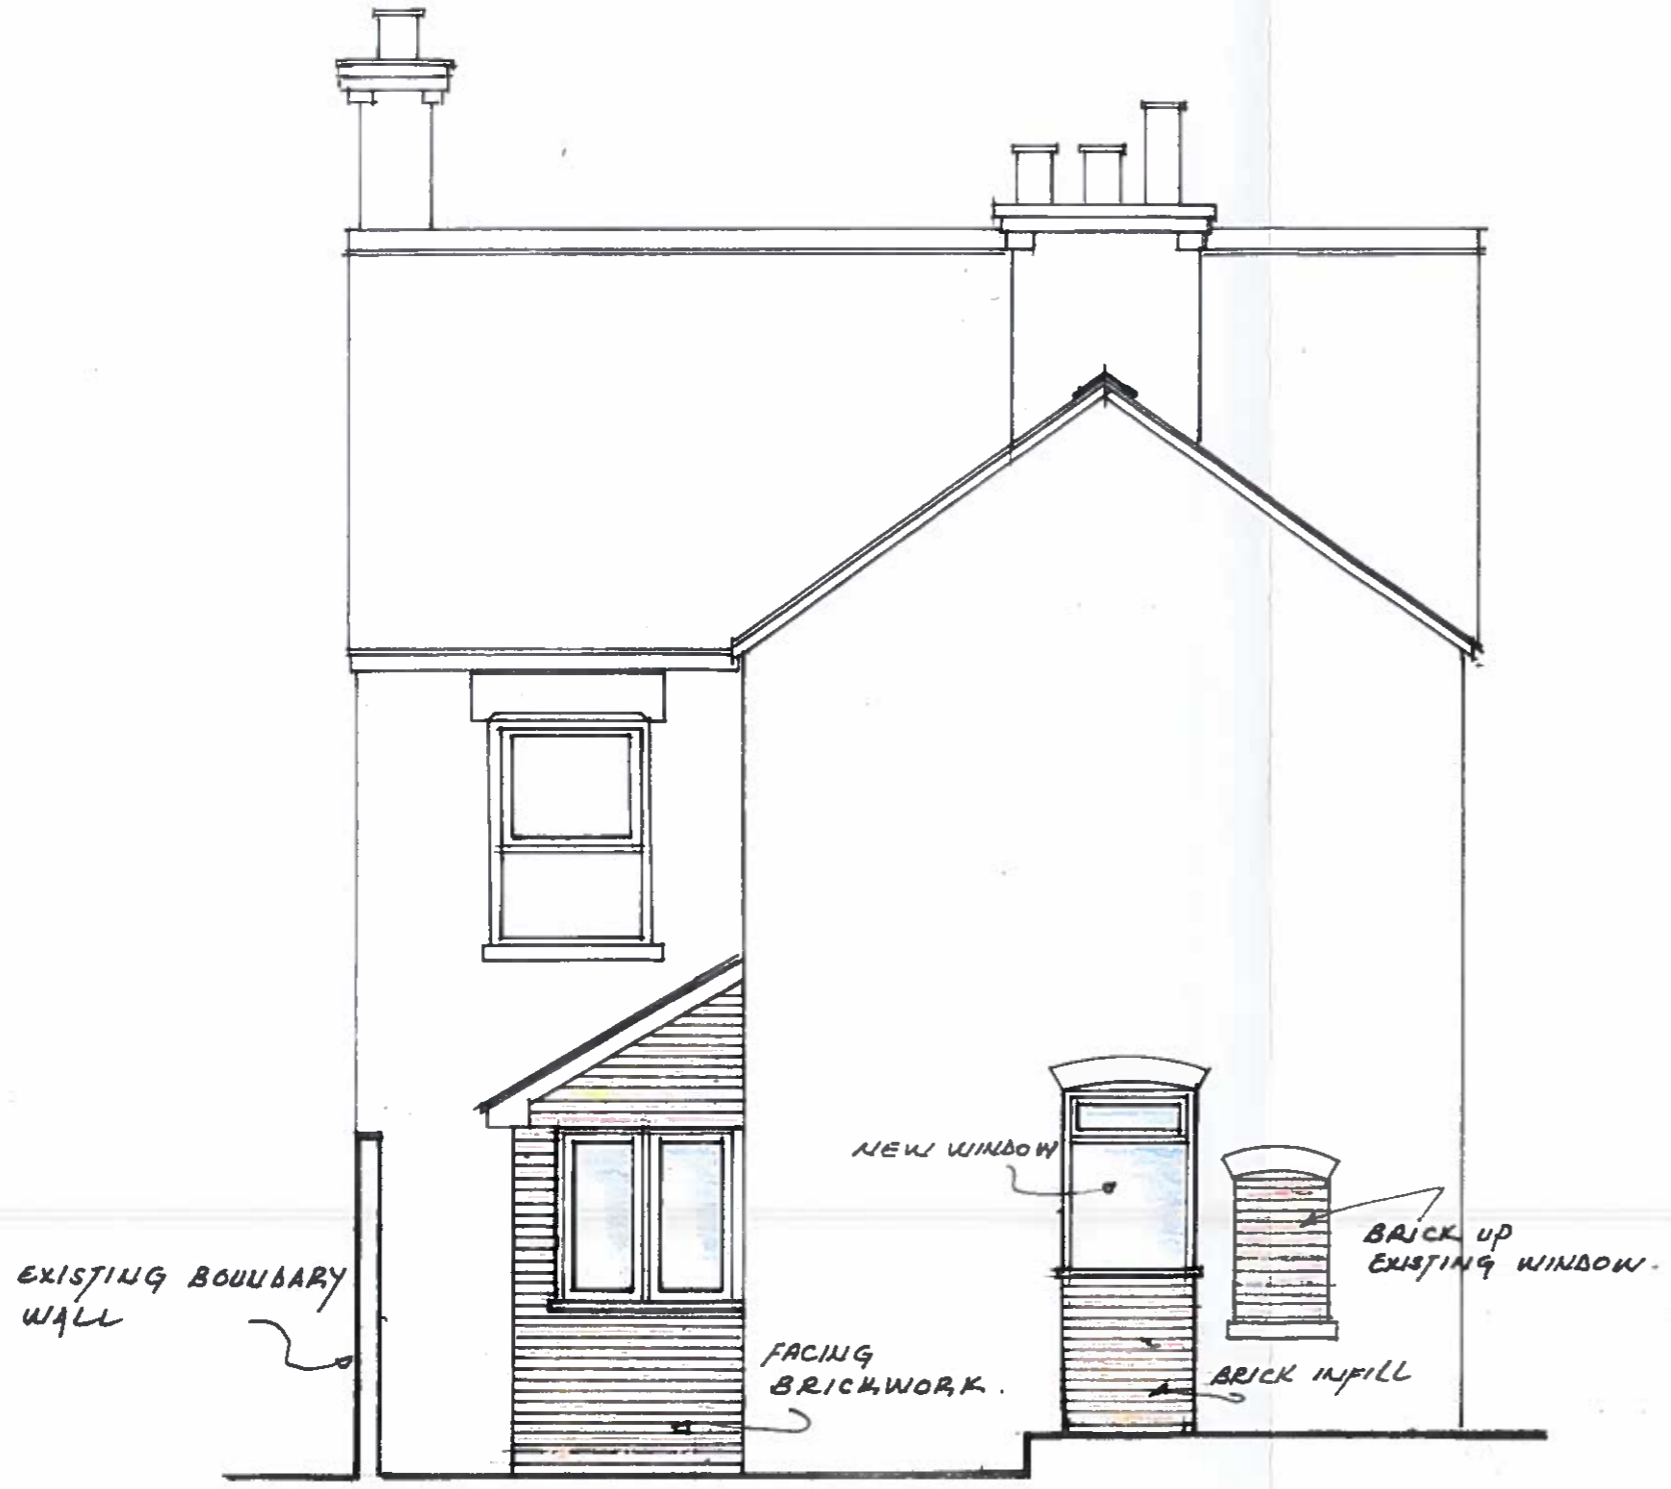

REAR ELEVATION.



COURT YARD
ELEVATION.

SCALE 1-50.

PROPOSED
LAYOUT
SCHEME 3.

PROPOSED SHOP CONVERSION
23 HIGH STREET
FINEDON




SIDE ELEVATION.

SCALE 1-50

EXISTING
SURVEY

PROPOSED SHOP CONVERSION
23 HIGH STREET
FINEDON

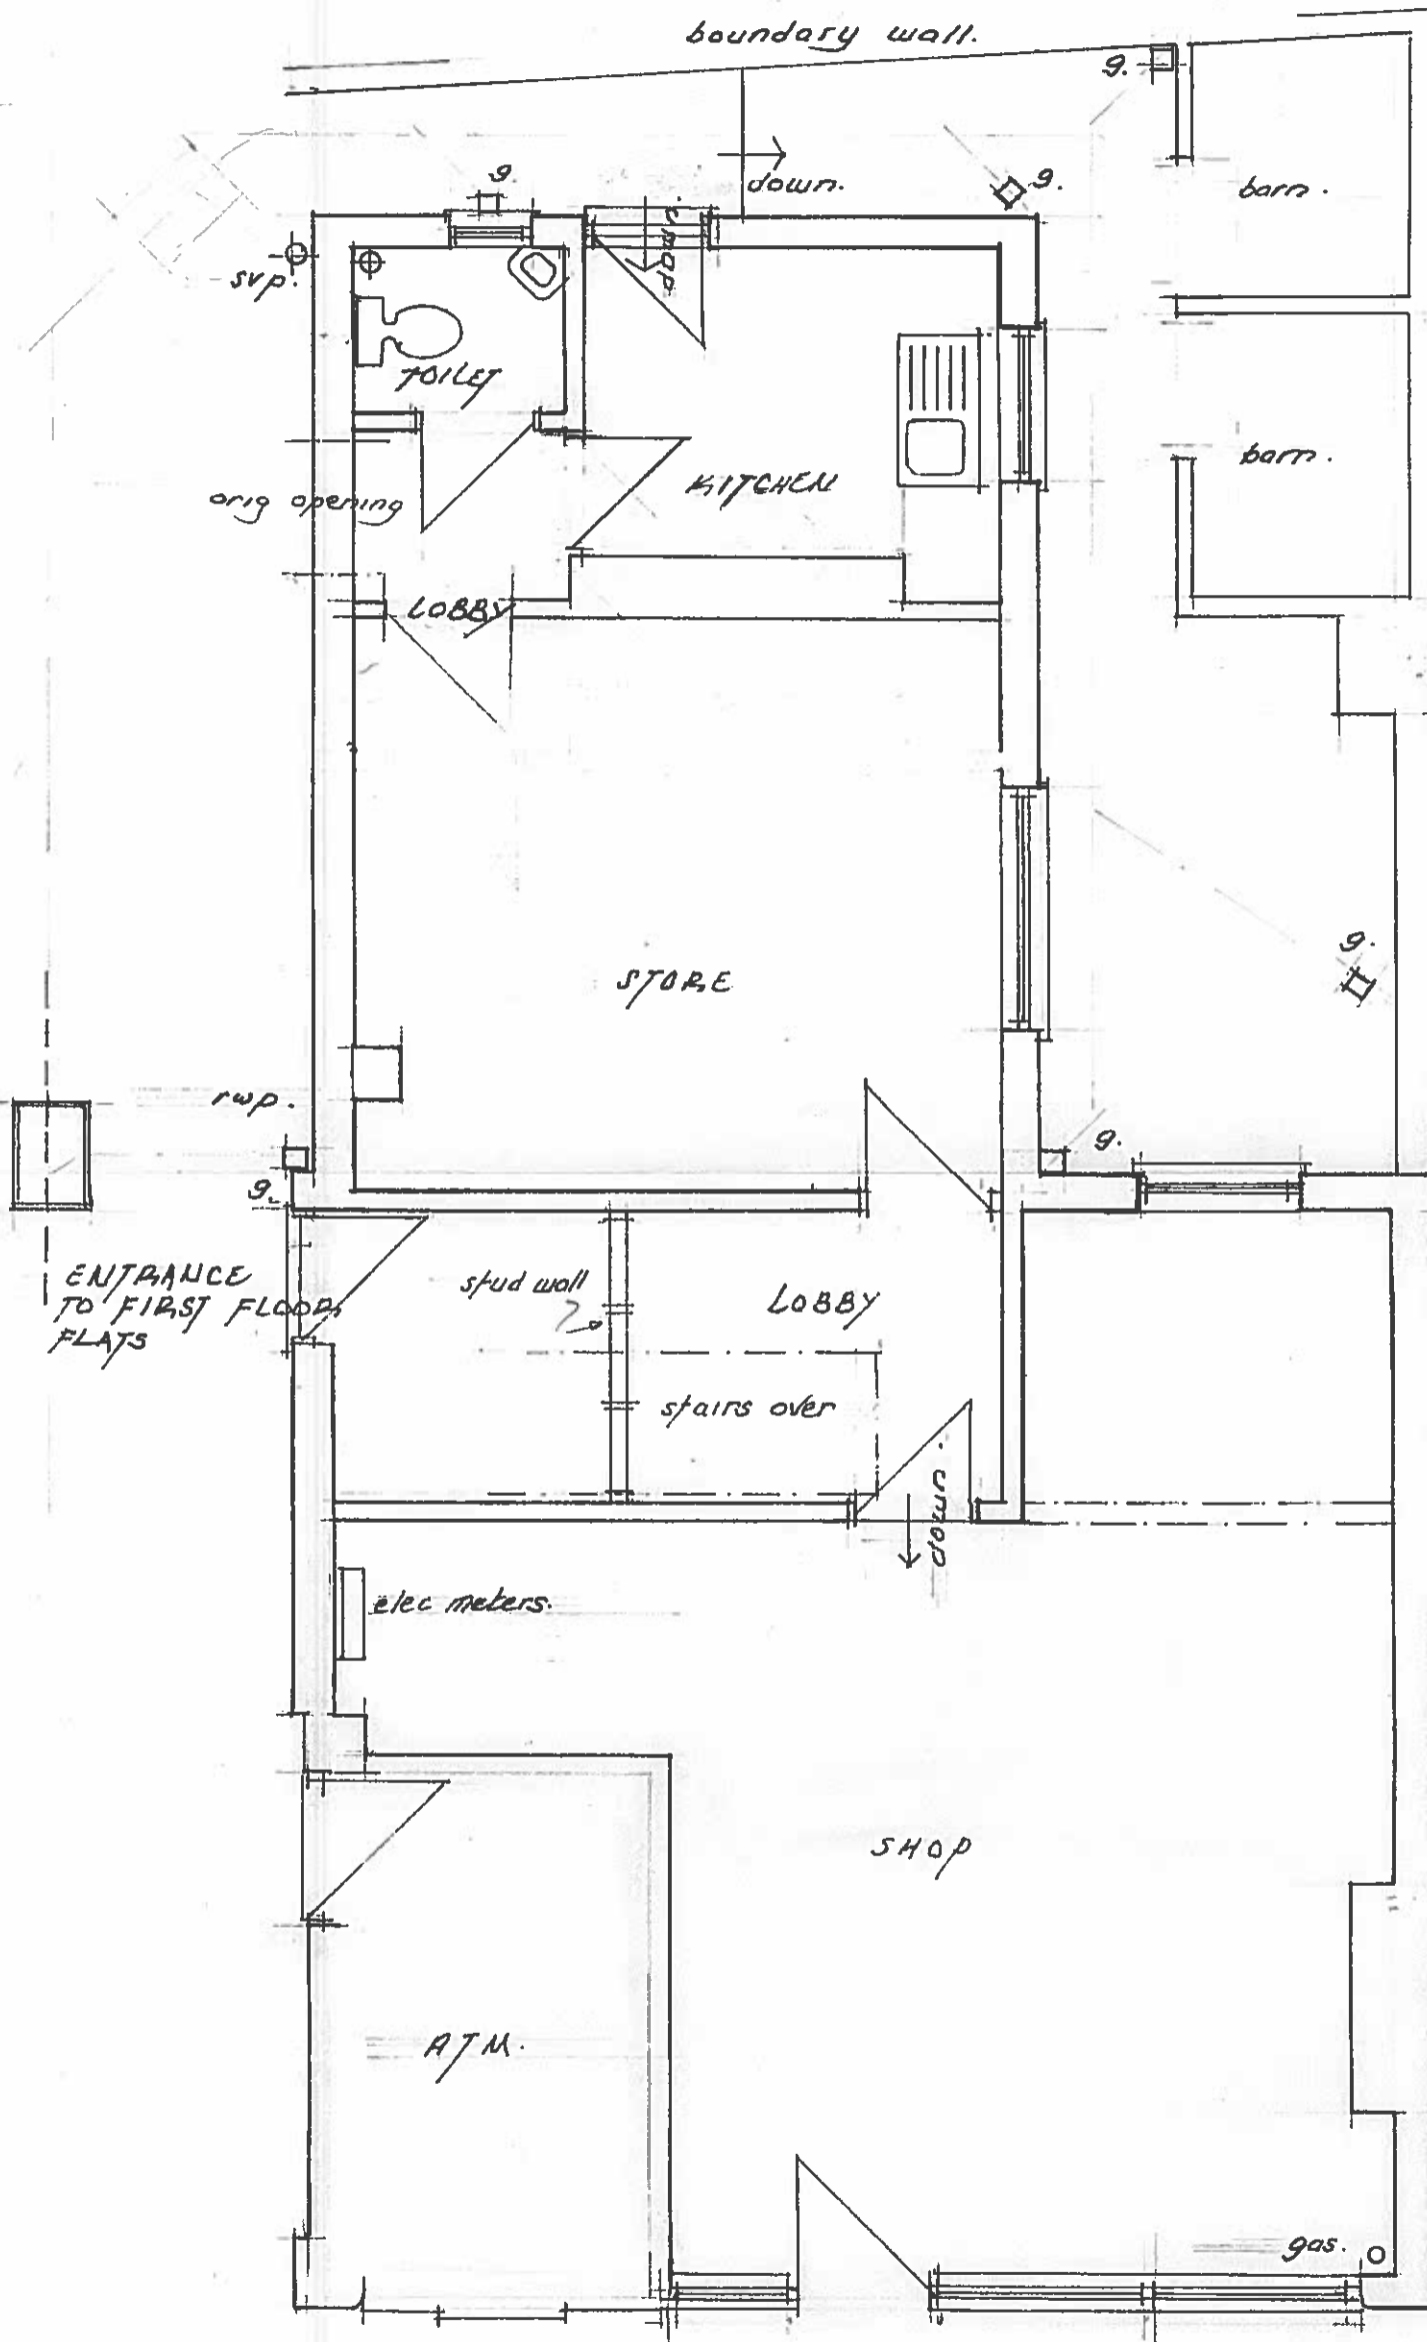


H I G H S T R E E T

SCALE 1-50.

PROPOSED SHOP CONVERSION
23 HIGH STREET
FINEDON

EXISTING
LAYOUT

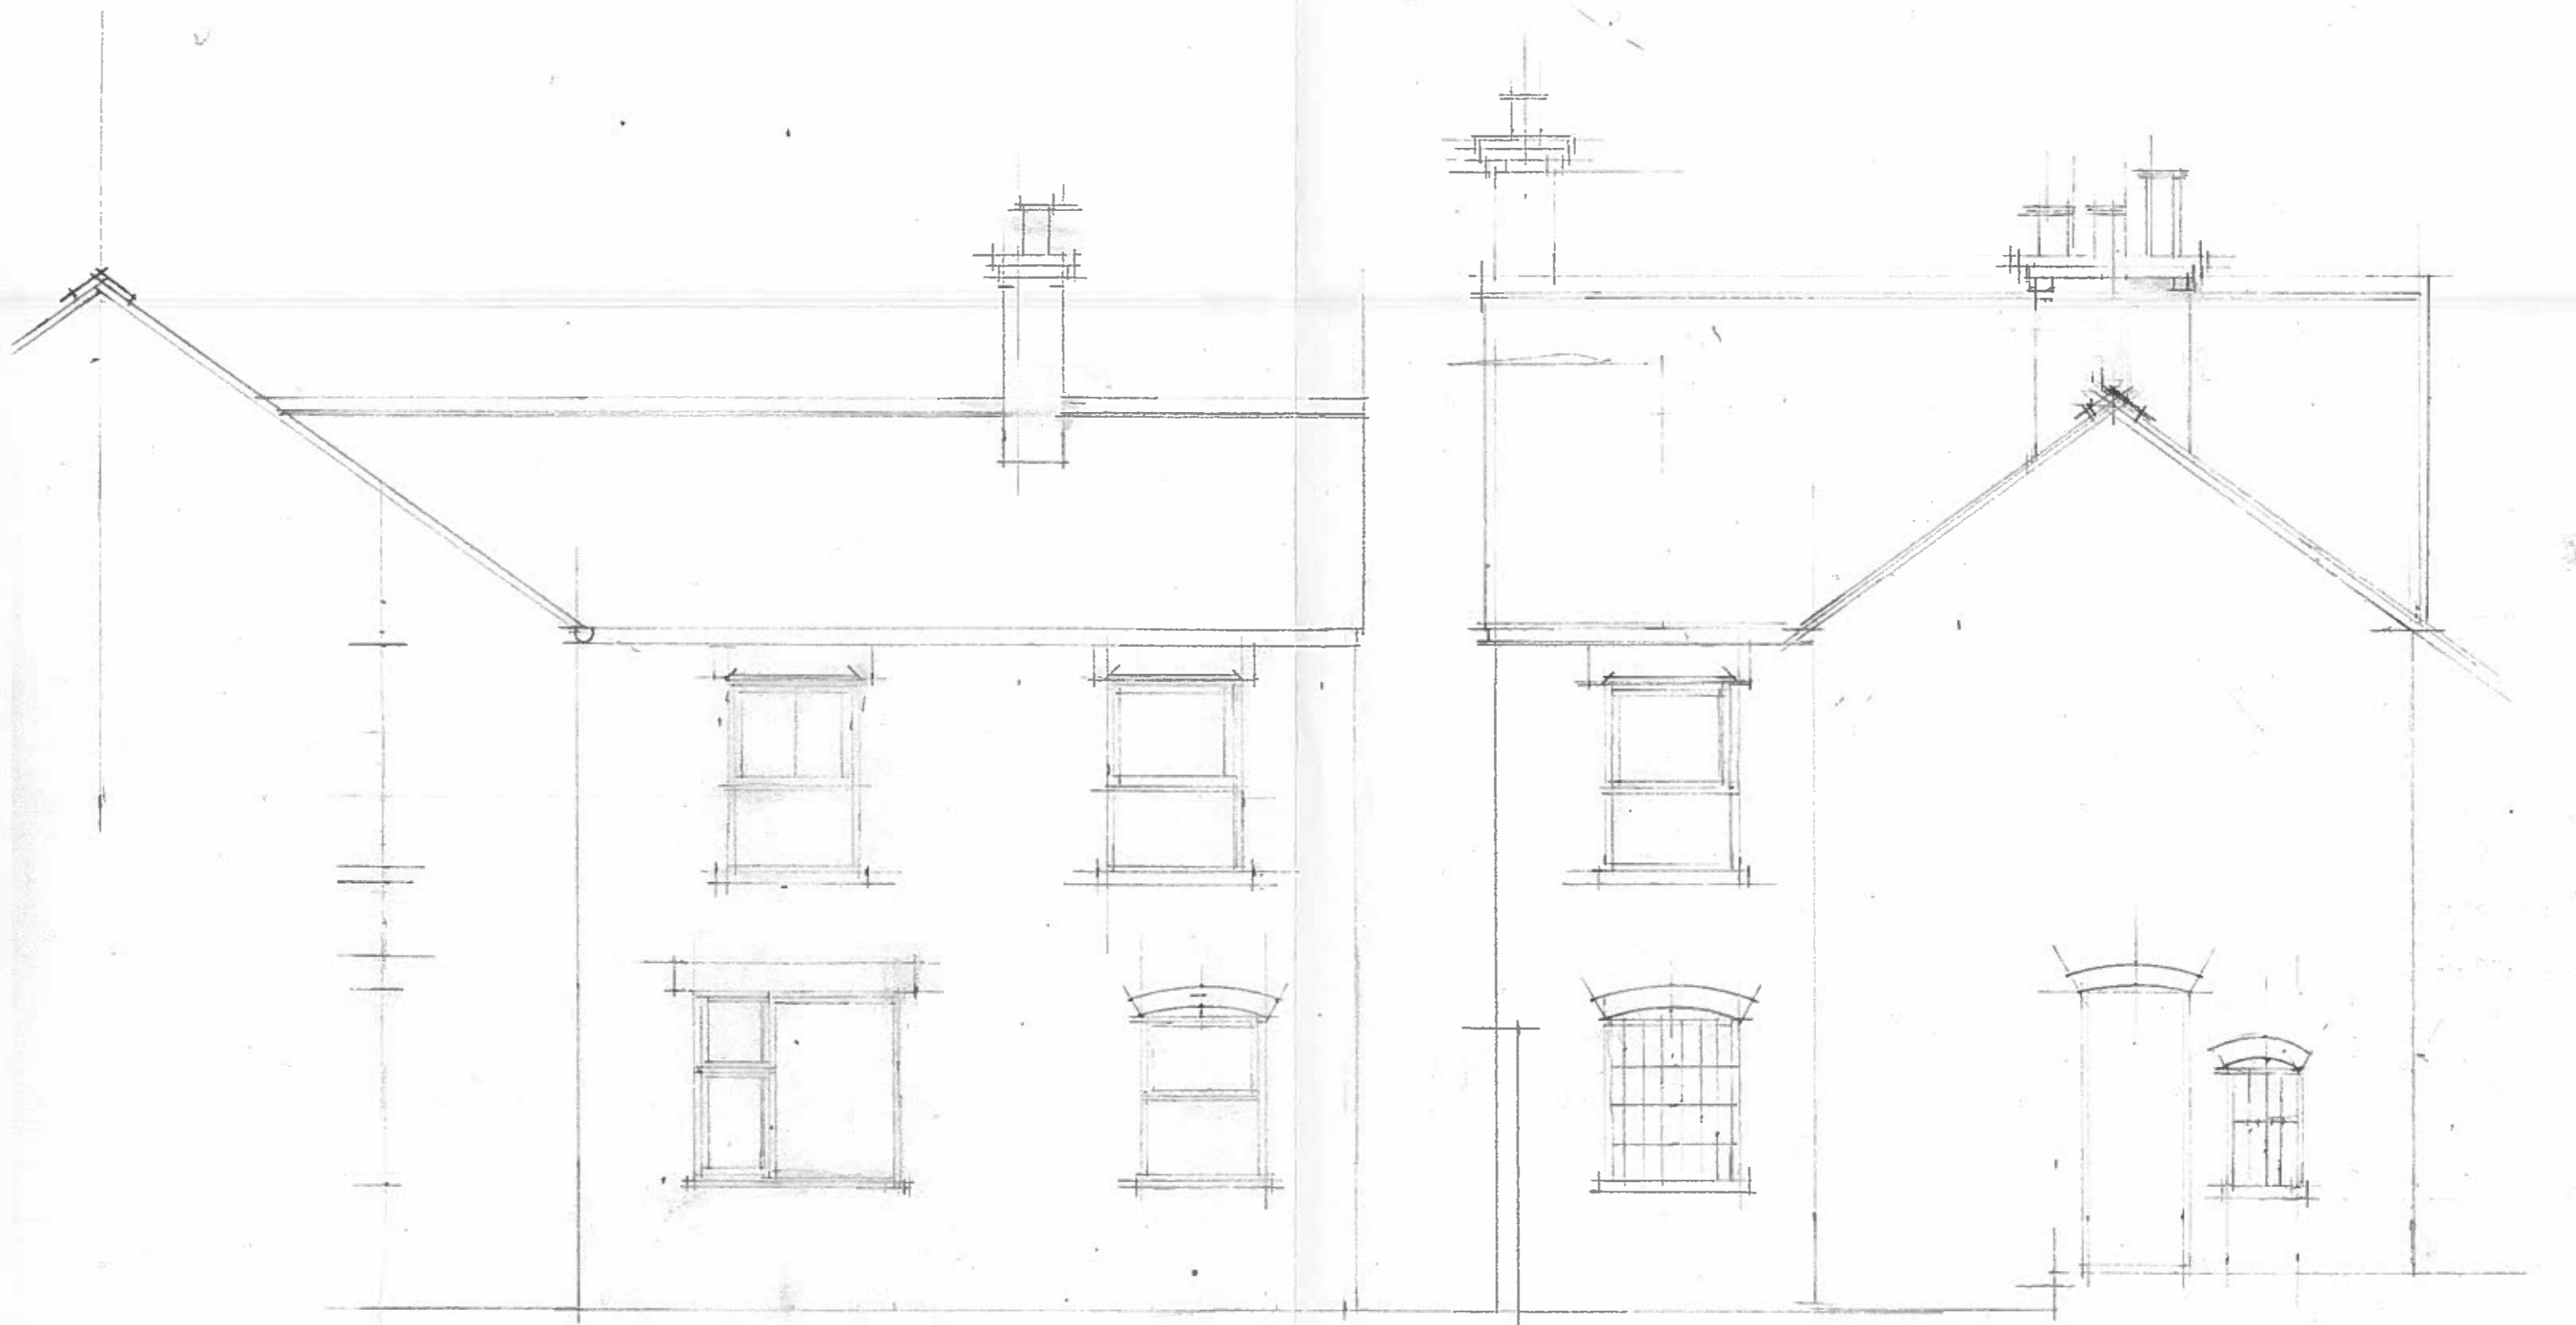

SIDE ELEVATION

REAR ELEVATION

SCALE 1-50